


Scale Bar 1:50

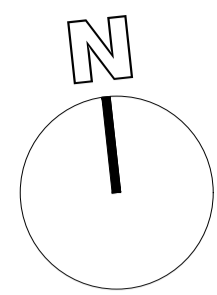


legend of materials

- ① 'grey' interlocking tiles
- ② 'red' brickwork
- ③ scraped finish render
- ④ 'Agate Drey' pvcu windows & doors
- ⑤ black rw goods
- ⑥ 'black' soffits, fascias & barge boards
- ⑦ 'Wallbarn' wild flowering sedum roof



side elevation (S)


rev.	revision	date
A	design amendments	30.10.2024
B	minor design amendments	04.11.2024
C	height to Velux added	11.11.2024

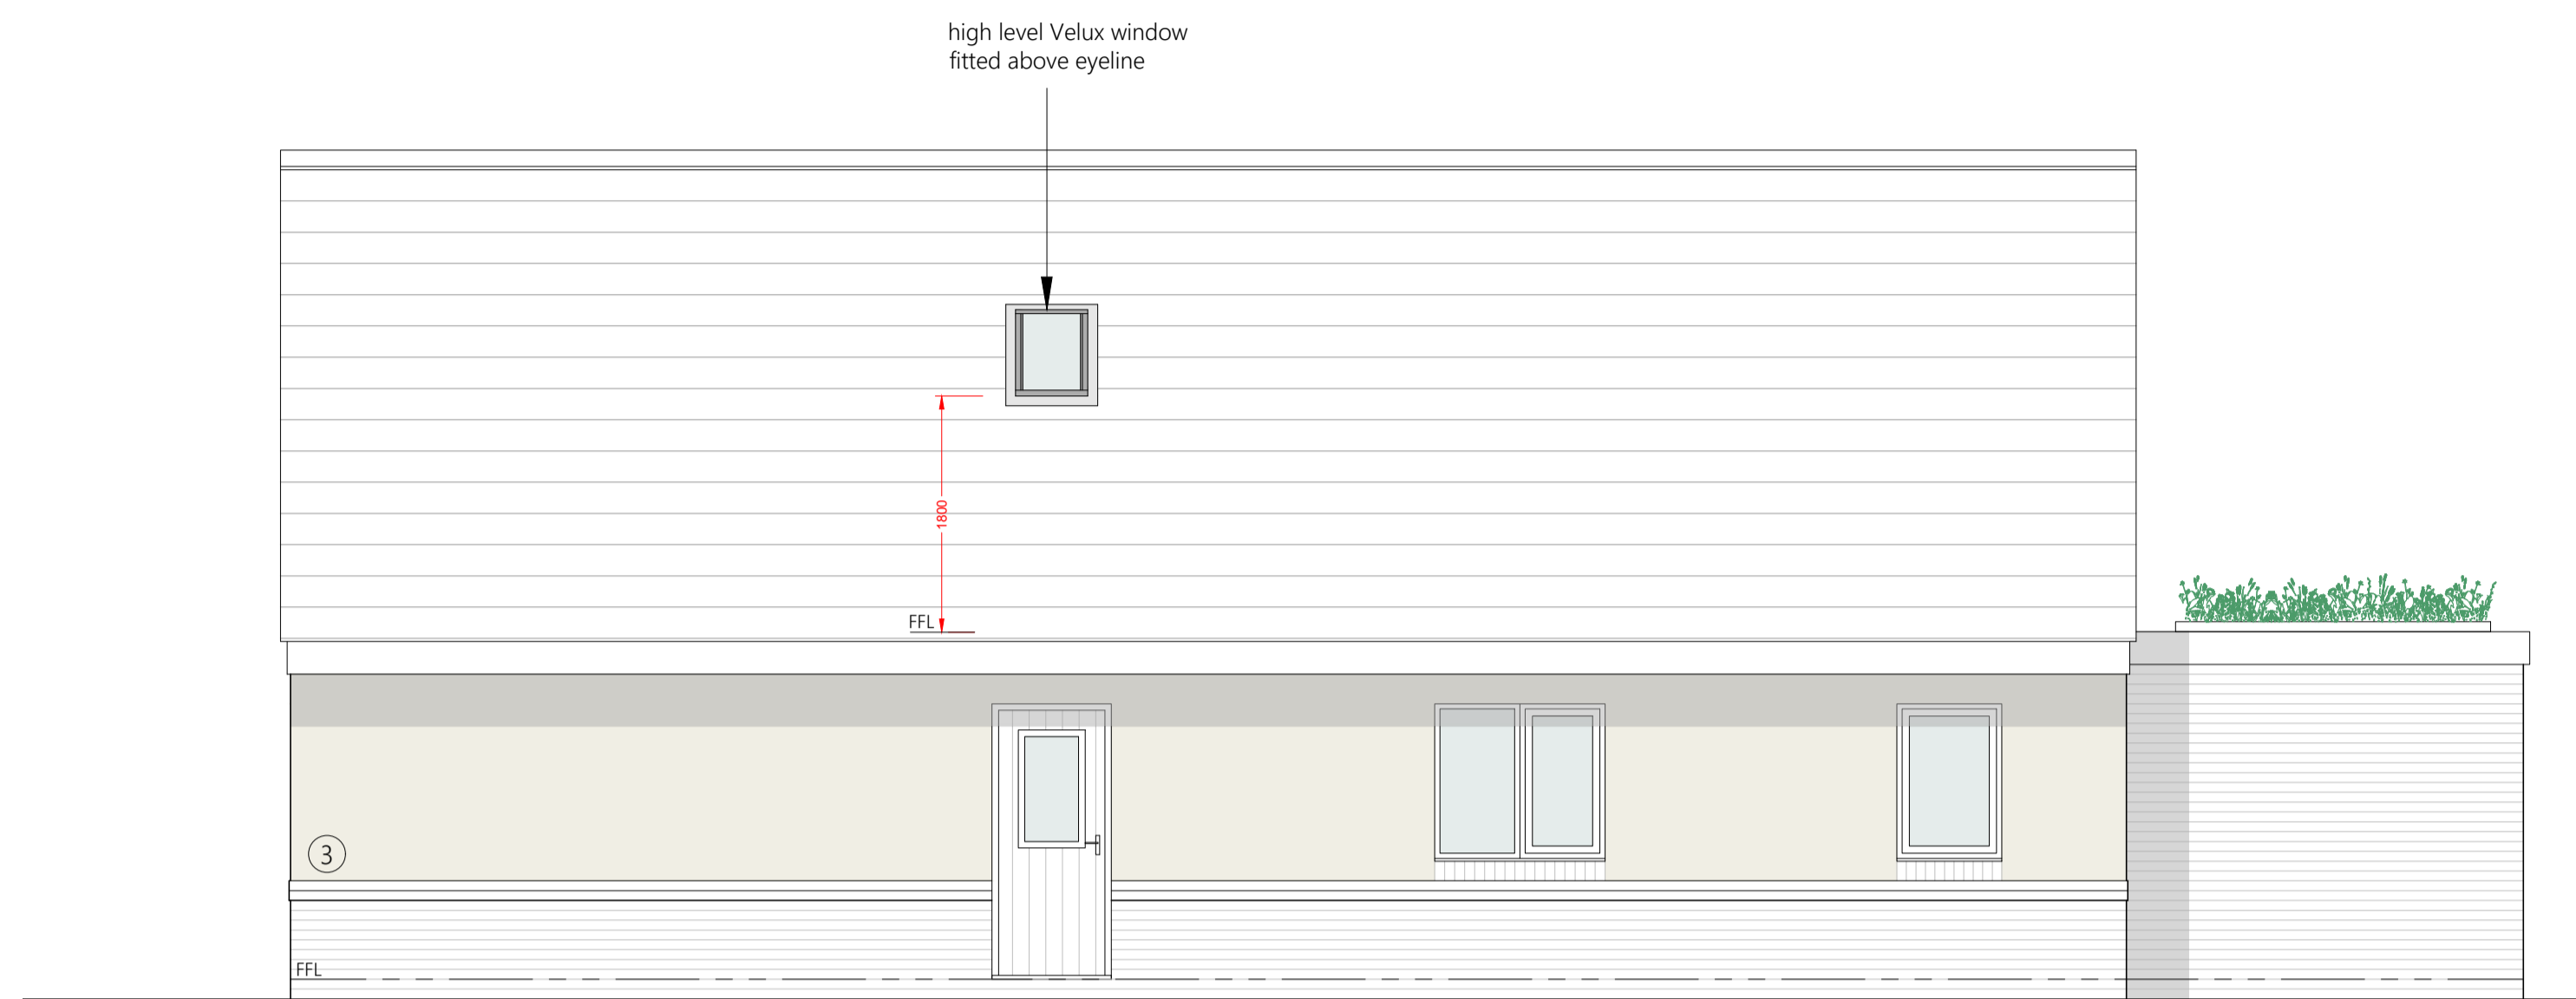

side elevation (N)



front elevation (W)

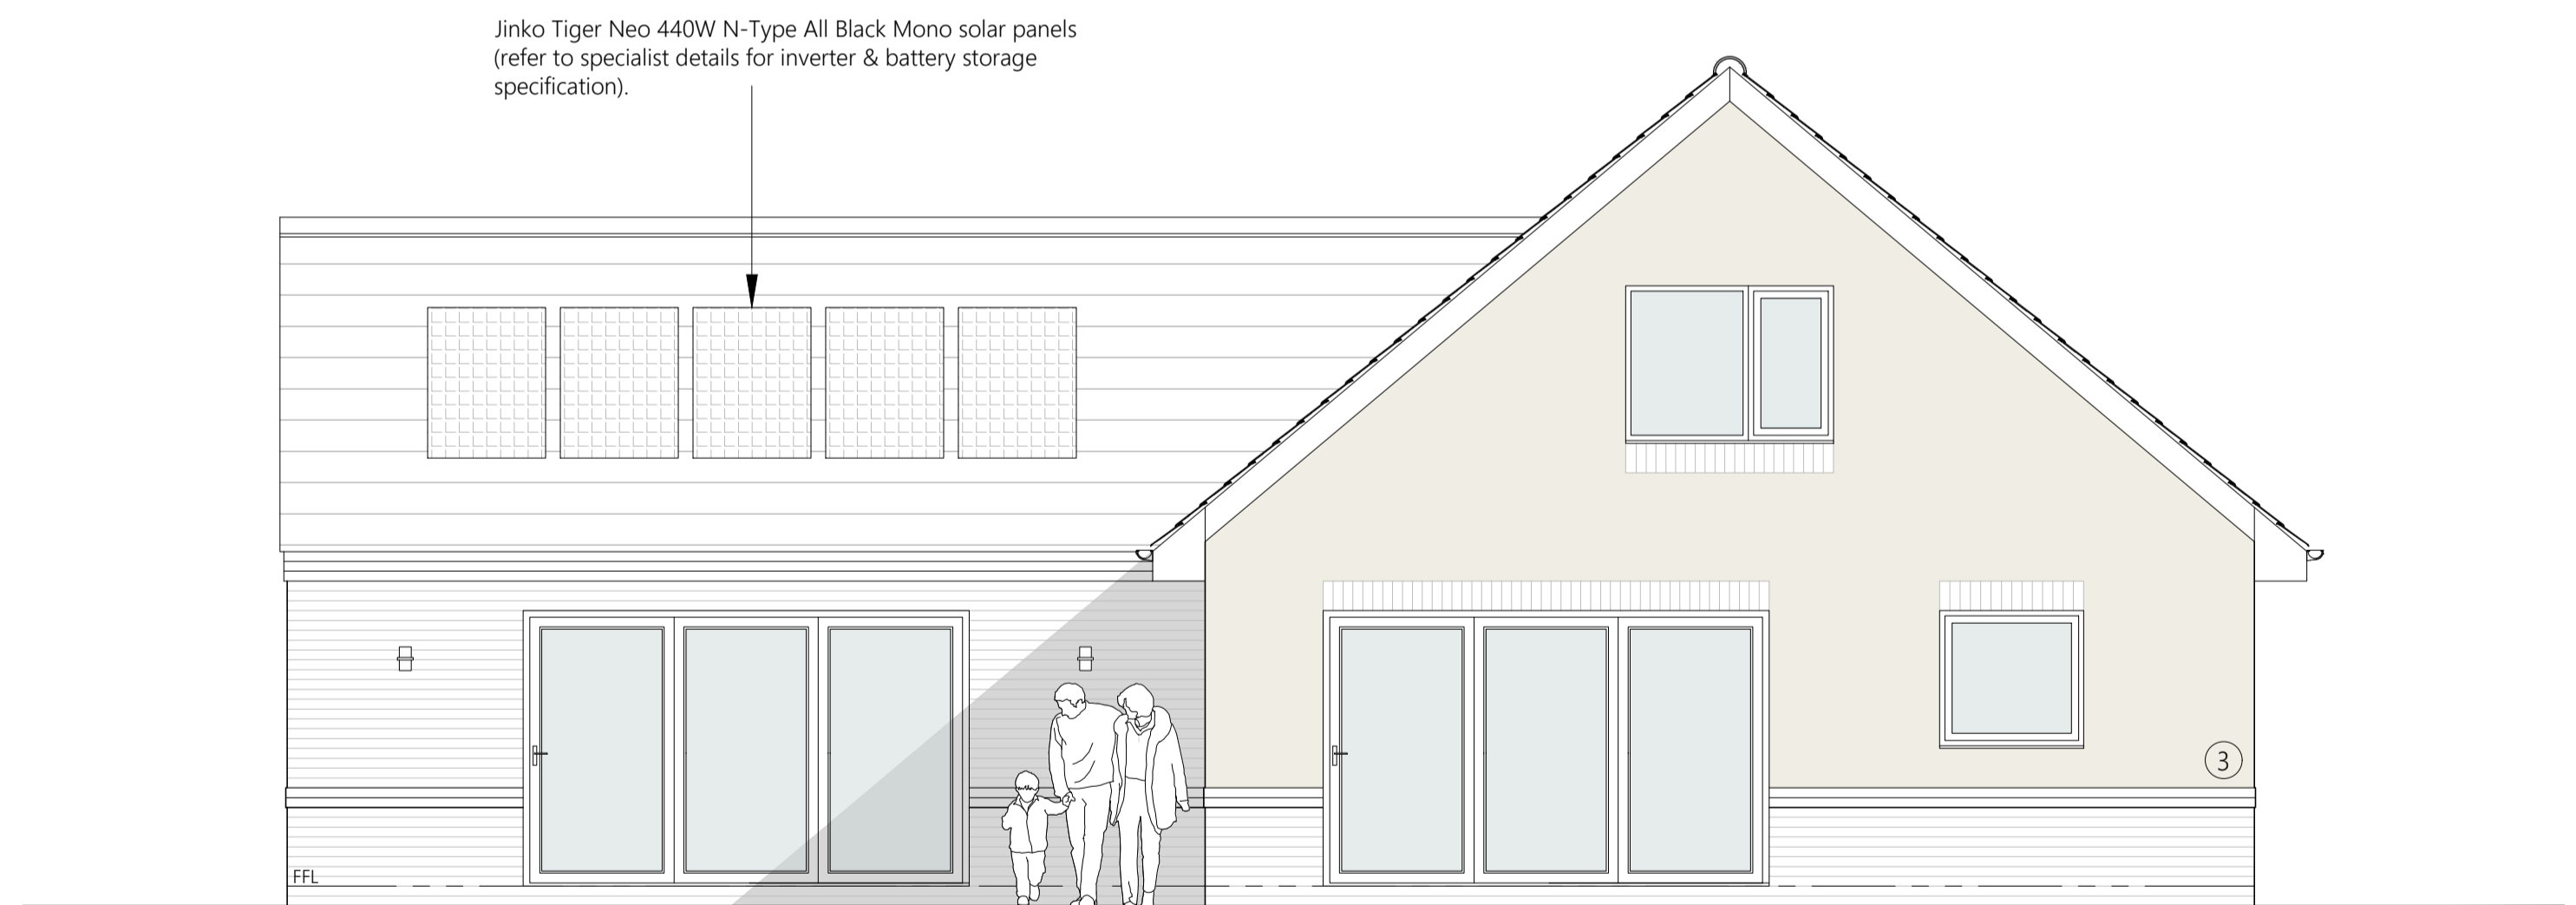

rear elevation (E)

Proposed residential development
Land to rear 24 Broad Lane,
Moulton, Spalding.
for Woodola Group Ltd



cdm. DESIGN
PLANNING APPLICATION - plot 1 elevations

1:50 @ A1 | OCT 2024 | CDM

113W.2024.13c