



SCALE BAR 1 : 1 2 5 0

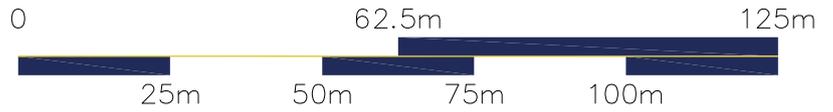

Ordnance Survey ©  
UKmapcentre.com

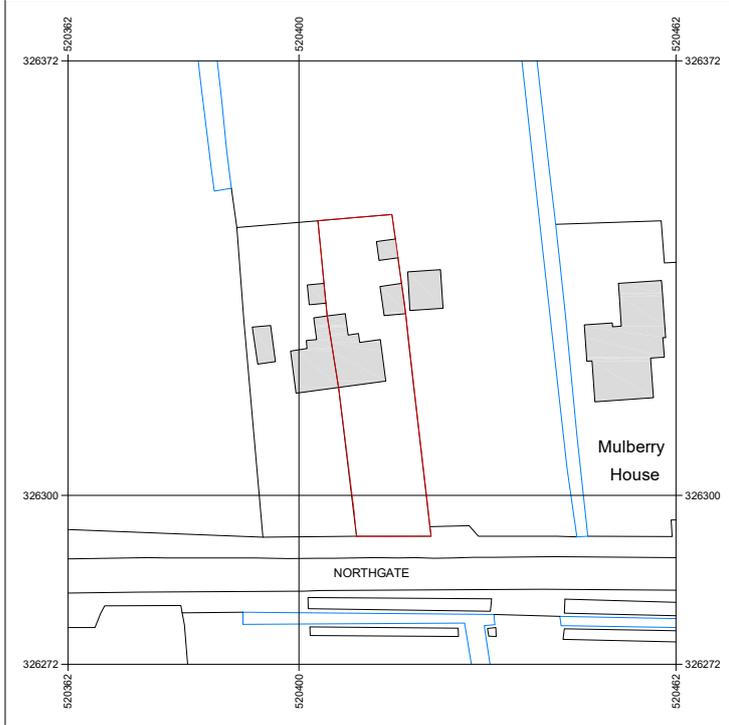

Serial number: 324773

© Crown copyright and database right 2026  
Ordnance Survey licence AC0000848283  
Reproduction in whole or in part is prohibited  
without the prior permission of Ordnance Survey.



REVISION	DATE	DESCRIPTION	DRAWN

ORIGINAL SIZE 50MM - THIS PRINT MAY BE REDUCED

ALL DIMENSIONS, MATERIALS AND WORKMANSHIP IN ACCORDANCE WITH NHBC STANDARDS & BUILDING REGULATIONS  
DO NOT SCALE FROM THIS DRAWING. ALL DIMENSIONS TO BE VERIFIED WITH LP17 DESIGN OFFICE



25 FALCON WAY, BOURNE, LINCOLNSHIRE, PE10 0GT  
TEL: 07872 302769 E: lee.pittam@lp17design.co.uk W: www.lp17design.co.uk

PROJECT  
**1 ATKINSON COTTAGE, WEST  
PINCHBECK, PE11 3TB**

DRAWING TITLE  
**SITE LOCATION PLAN**

**STATUS: PLANNING**

AS	-	SCALE 1:1250 @ A4	DATE 21.01.2026	DRAWN LRP	APPROVED -
OP	-	DRAWING NO. <b>LP01066-LP-01</b>			REVISION -