




All plots to have independent 7kW electric vehicle car charger - car chargers to be socketed universal type chargers.

- KEY**
- EV Car Charging Point fitted on Post with electric cable ducted back to plot.
  - EV Car Charging Point fitted on Elevation of Garage / House

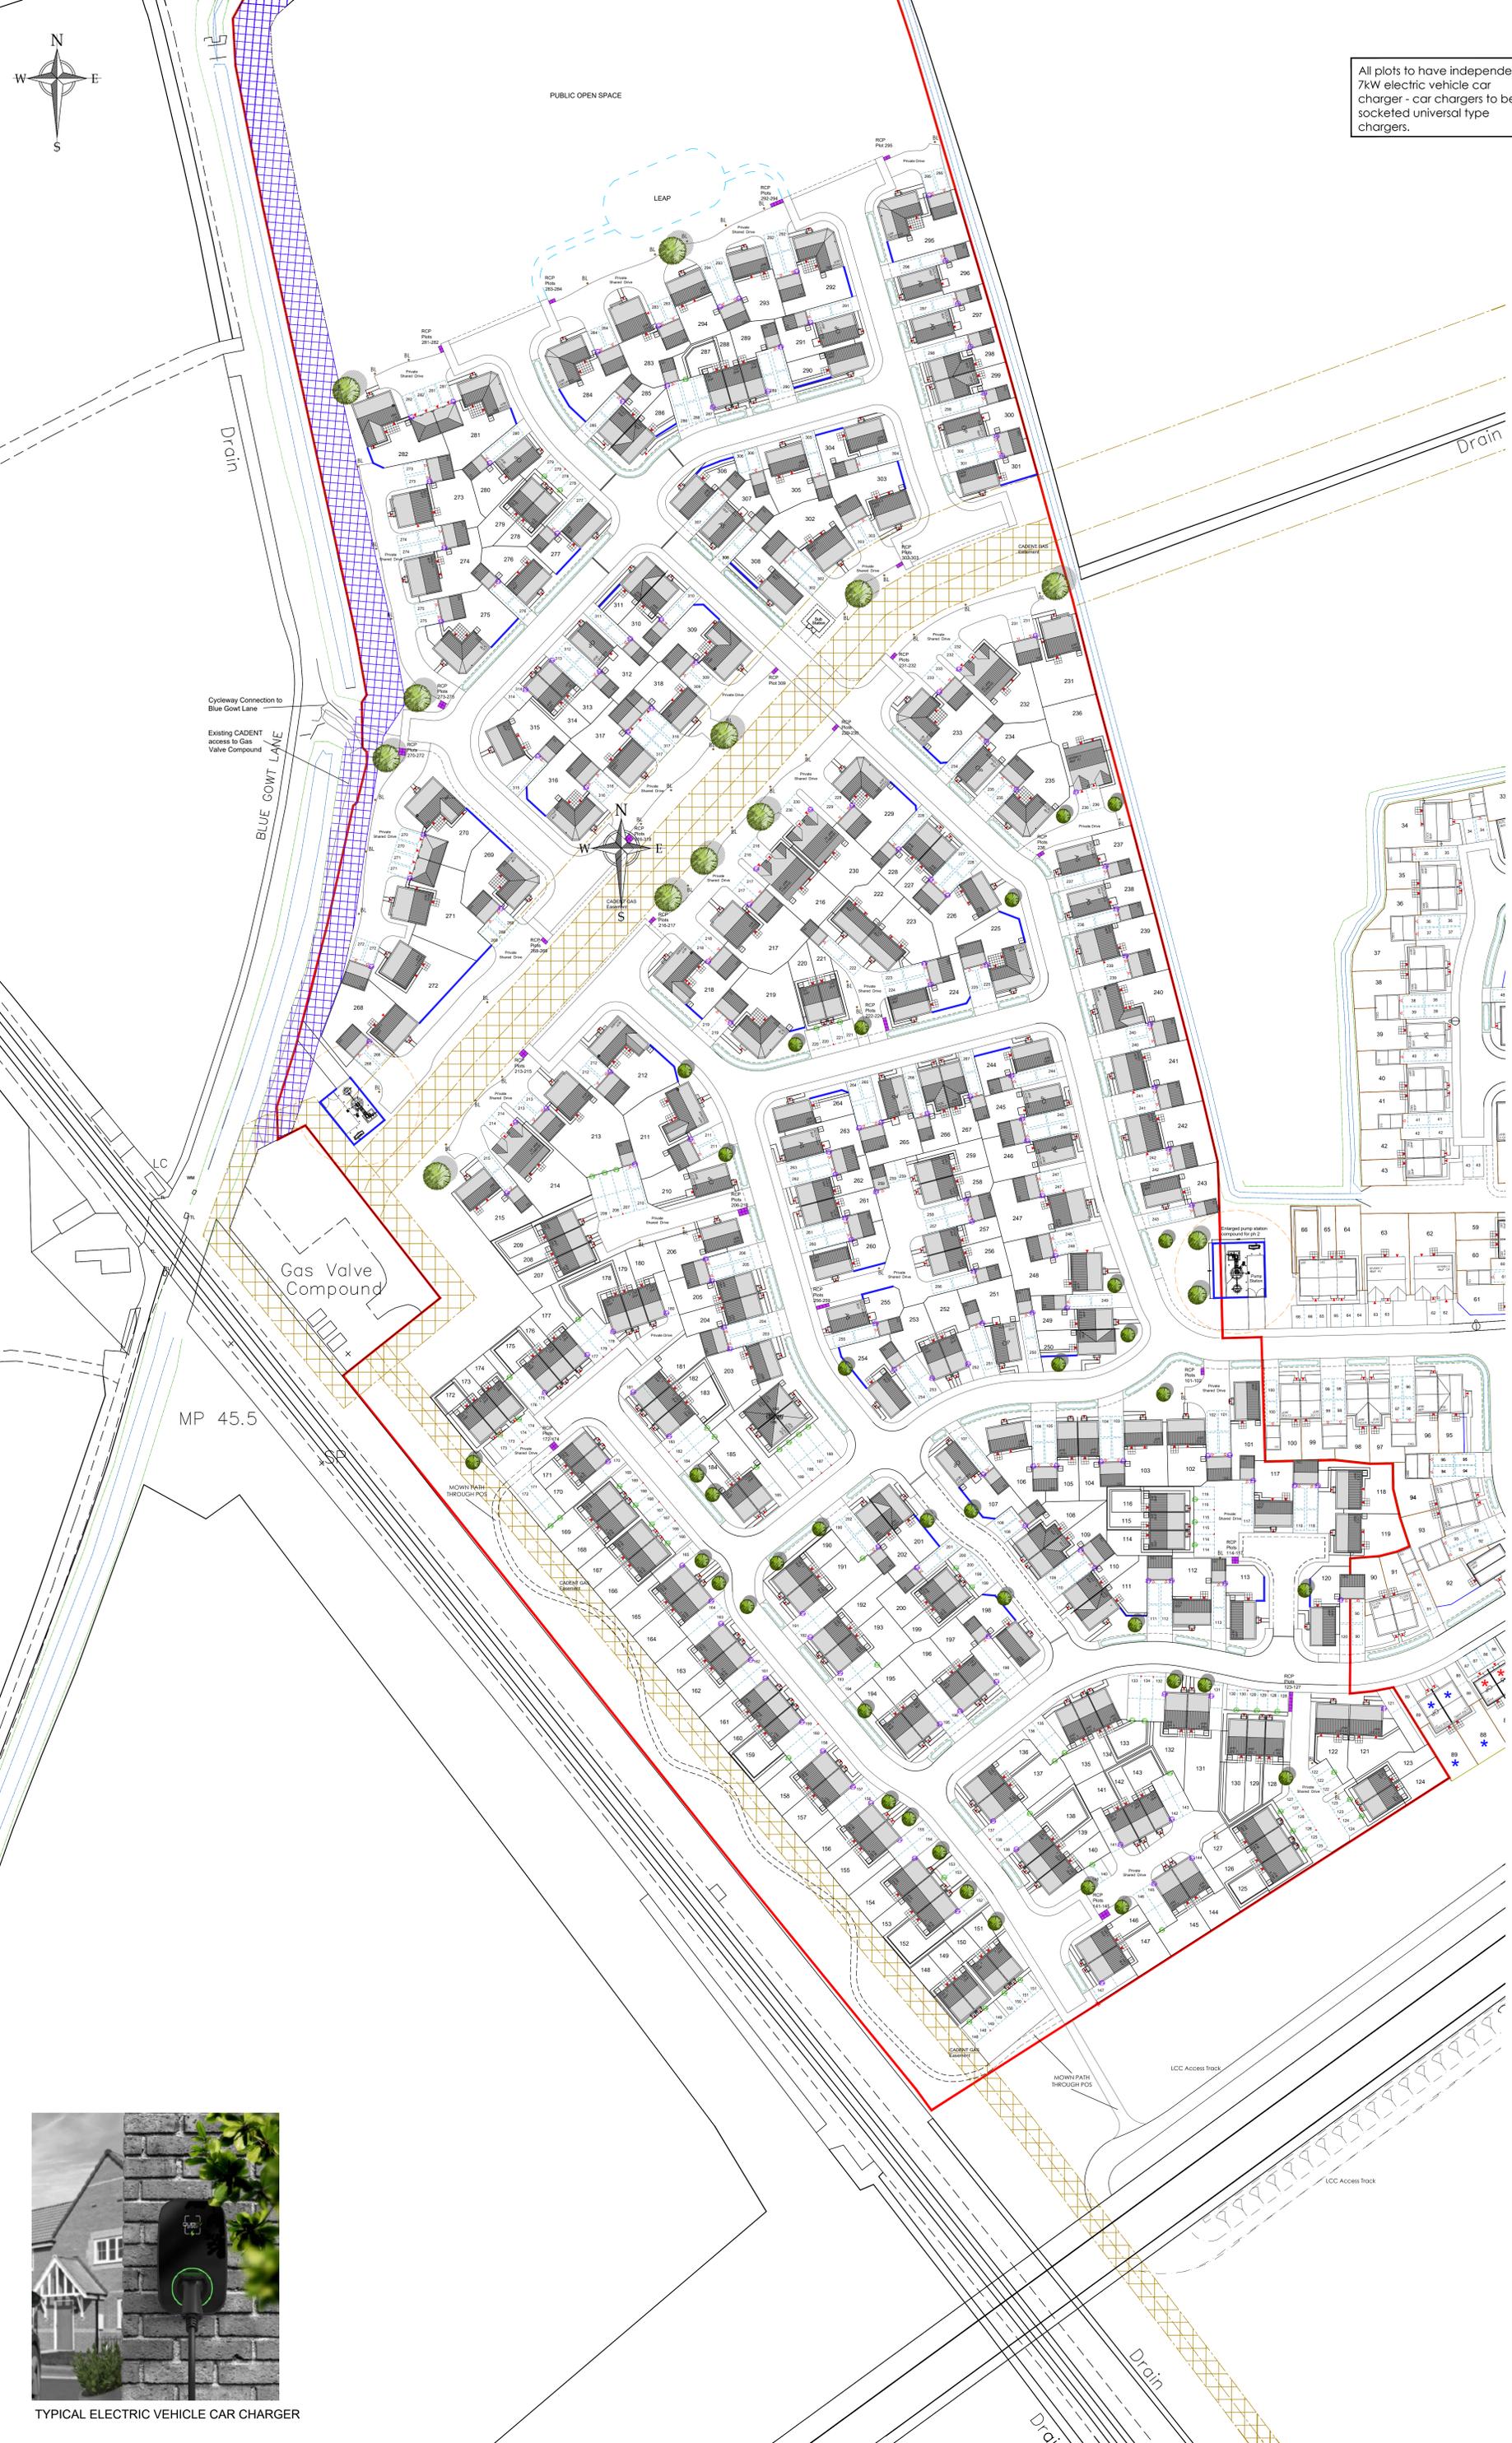

TYPICAL ELECTRIC VEHICLE CAR CHARGER

Rev.	Date	Description

**ASHWOOD HOMES**  
 1 Goodson Road, Lincs Gateway Business Park, Spalding, Lincs, PE12 6FY T: 01406 490590

PROJECT: Proposed Residential Development of Vernoff's Strategic Urban Extension Phase 1

DRAWING: Electric Vehicle Chargers Yews Farm Phase 2 218 Plots

SCALE: 1:500@A0 DRAWN: GB  
 DATE: AUG.2025 REVISION: /  
 DRAWING No: 74b-EVCP-208