


Orientation of site has not been checked, design subject to check before installation

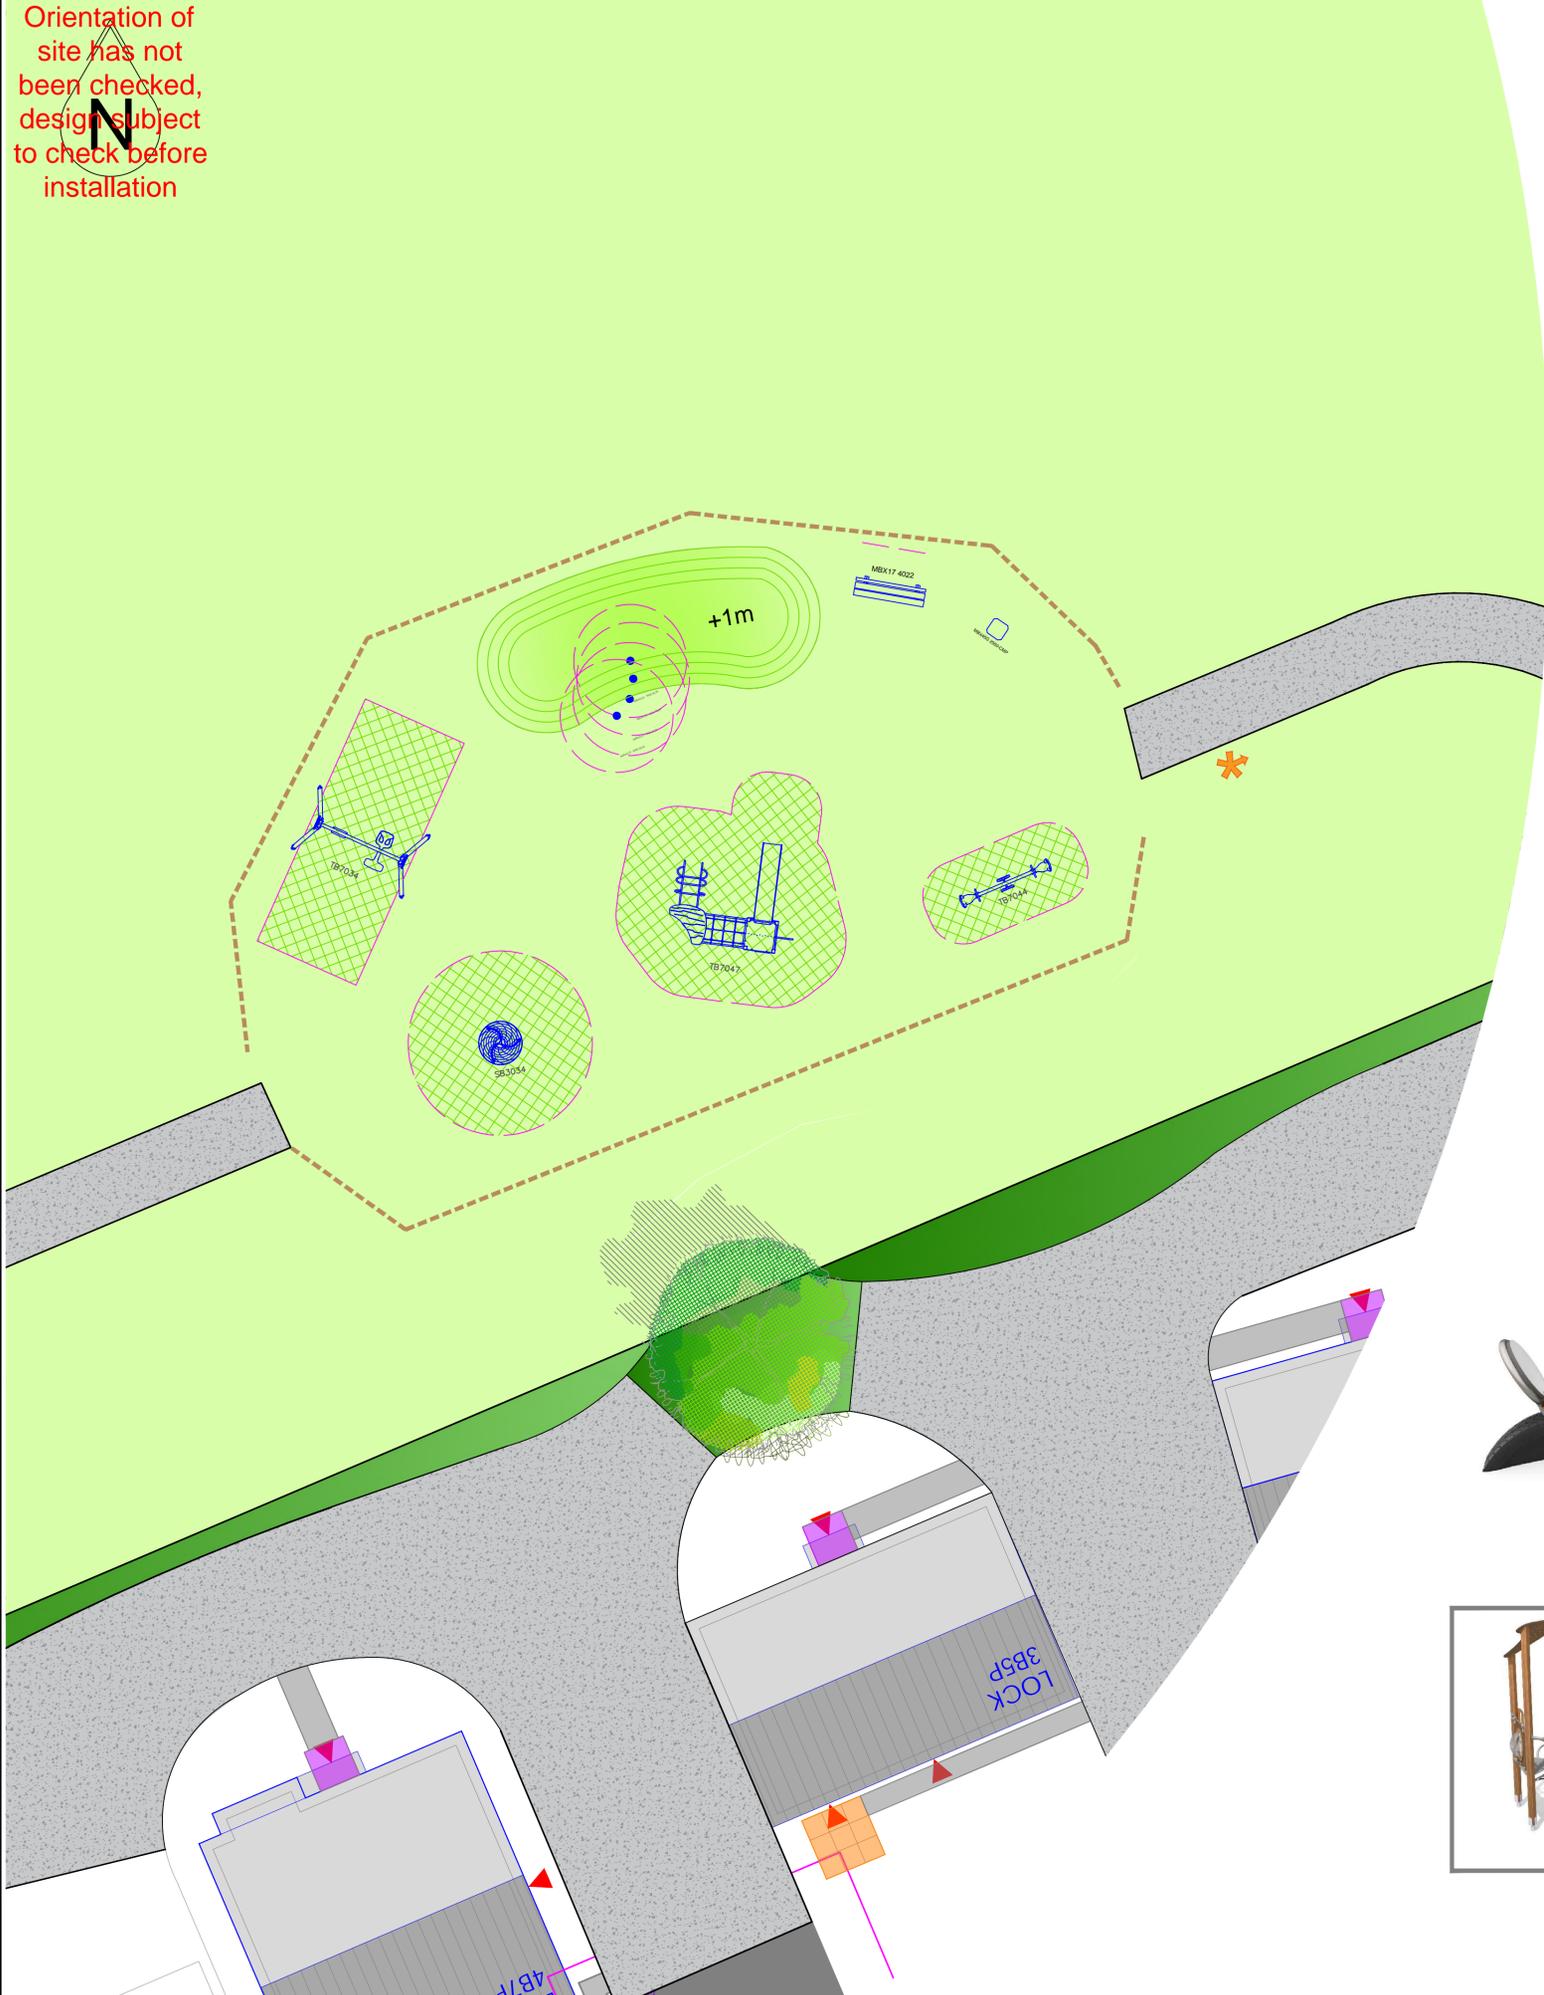


MBX45 2550-CMP - Bin




MBX17 4022 - Bench



TB7034 - Single Swing

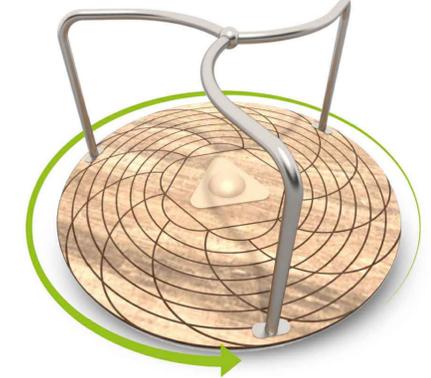


SB3034 - Roundabout

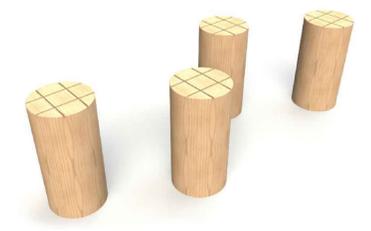

MAESL20 - Stepping Posts



TB7044 - Seesaw

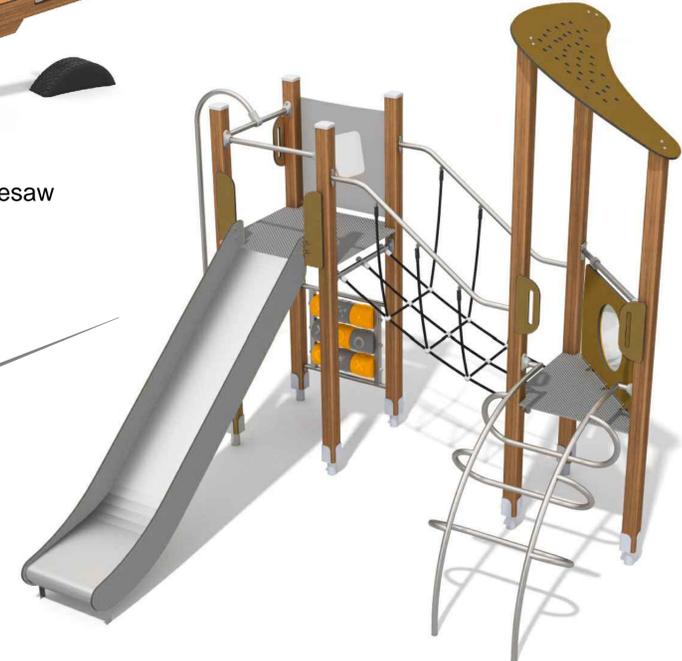

TB7047 - Multi-Play Unit

PROJECT TITLE:
Yews Farm Phase 2

SHEET TITLE: LEAP VE

- Key:
- 500mm High Timber Knee Rail
 - A3 Sized Freestanding Signage
- Surfacing:
- Grass Mounds by Client
 - Existing Grass
 - Macadam Surfacing
 - Grass Mat Safer Surfacing (1000mm GRASS MATS 1.5M x 1M TO 10.0M x 3.0M)
- Landscaping:
- Trees by Client
 - Shrub Planting by Client

Equipment Fall Zone (No safety surfacing required if located on well maintained turf and under 1.5m CFH)

REVISIONS		
Issue	Description	Date

DRAWN BY: D.O'Beirne

REVISED BY:

CHECKED BY: C.Smy

SCALE: 1:100 @ A1 ISSUE: --

CLIENT: Ashwood Homes

DRAWING NO: Q13184 VE

DATE: 19/12/2025

© 2025 MIRACLE DESIGN AND PLAY LTD. ALL RIGHTS RESERVED. THIS DRAWING MAY NOT BE REPRODUCED, TRANSMITTED OR STORED IN WHOLE OR IN PART WITHOUT OUR WRITTEN CONSENT



EXACT LOCATION OF EQUIPMENT TO BE AGREED ON SITE. ALL SURFACING TO BE FLAT AND LEVEL, ANY DISCREPANCIES IN LEVELS TO BE REPORTED TO MIRACLE DESIGN & PLAY IMMEDIATELY