



LOCATION PLAN

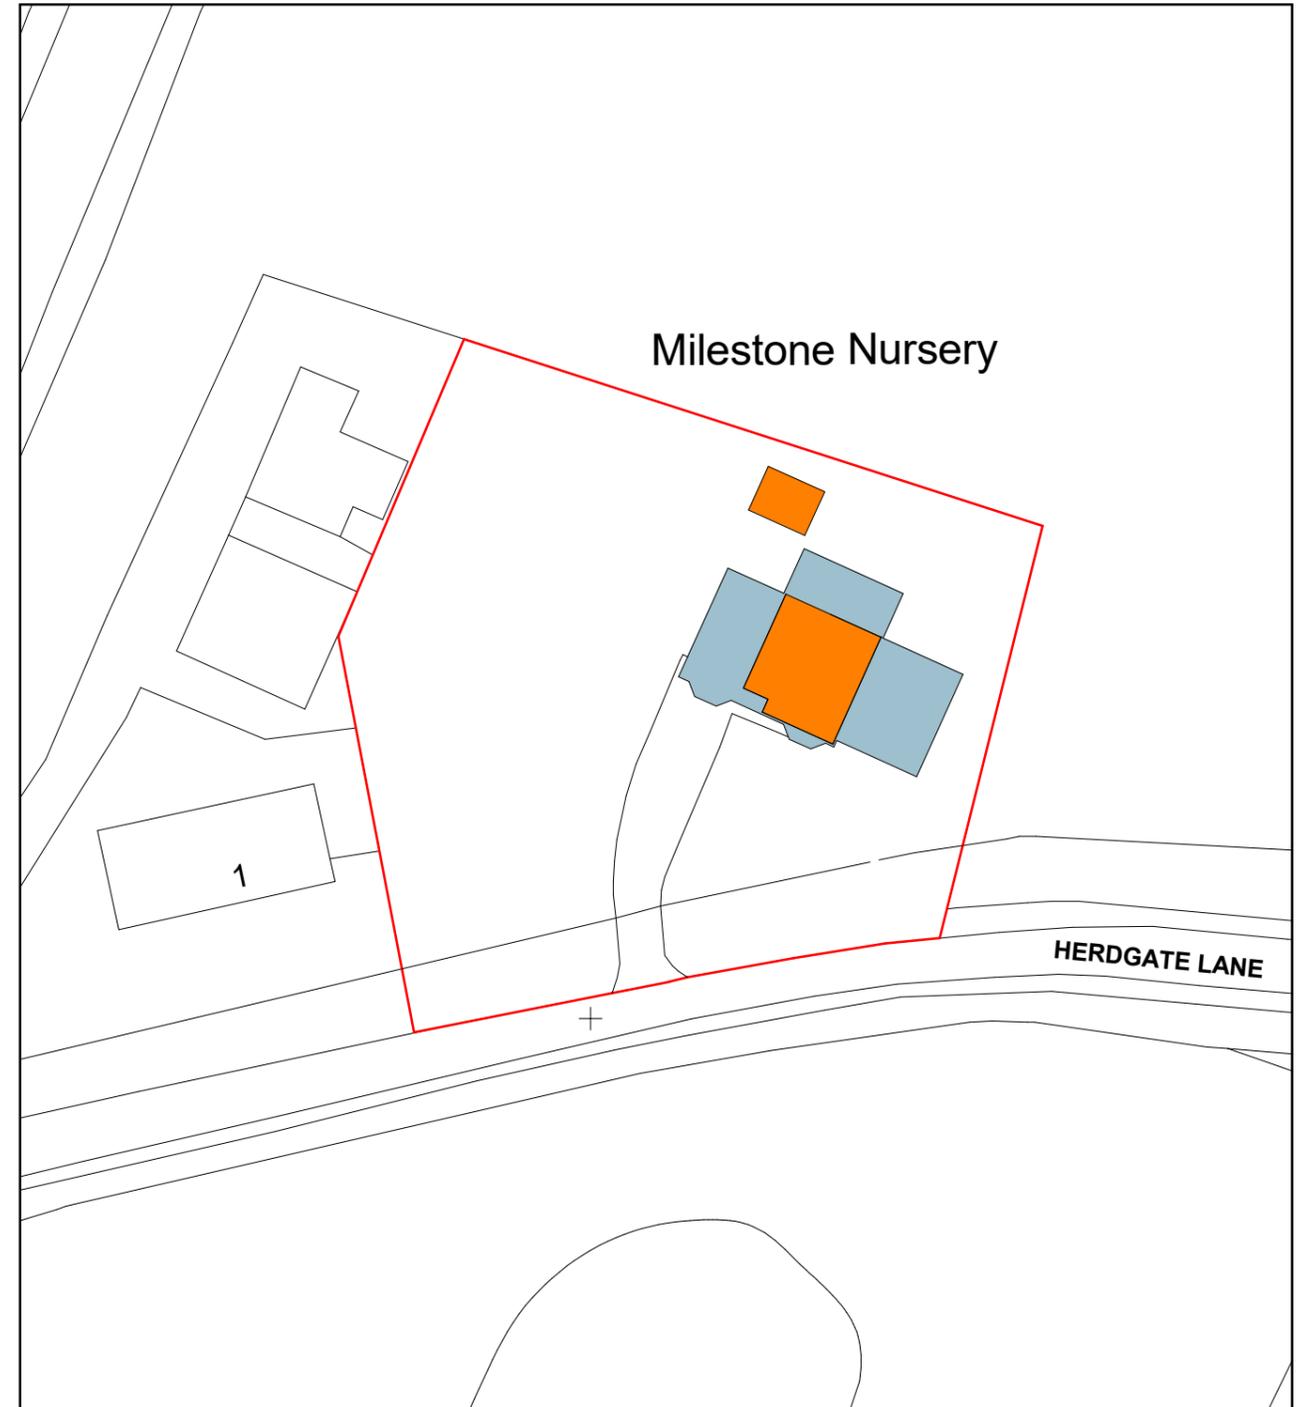

BLOCK MAP

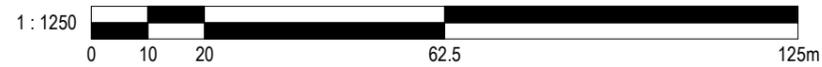

ALL DIMS IN MILLIMETERS UNLESS NOTED OTHERWISE
DO NOT SCALE EXCEPT FOR PLANNING PURPOSES
IF IN DOUBT - ASK

THIS DRAWING IS CONFIDENTIAL AND IS THE PROPERTY OF
KEENAN PROJECT DESIGNS LTD
© COPYRIGHT

KEENAN
PROJECT
DESIGNS

KEENAN PROJECT DESIGNS

08002335787
INFO@KEENANPROJECTDESIGNS.COM
WWW.KEENANPROJECTDESIGN.COM

CLIENT: James Williams	DATE: 12/8/25	DRAWN BY: Richard Obioma	SCALE: 1:1250 1:500
ADDRESS: Milestone Nurseries, Herdgate Lane, Pinchbeck, Spalding PE11 3UP	PROJECT LEAD: George Cristea	DRAWING NO: 3111-12	REV: I