



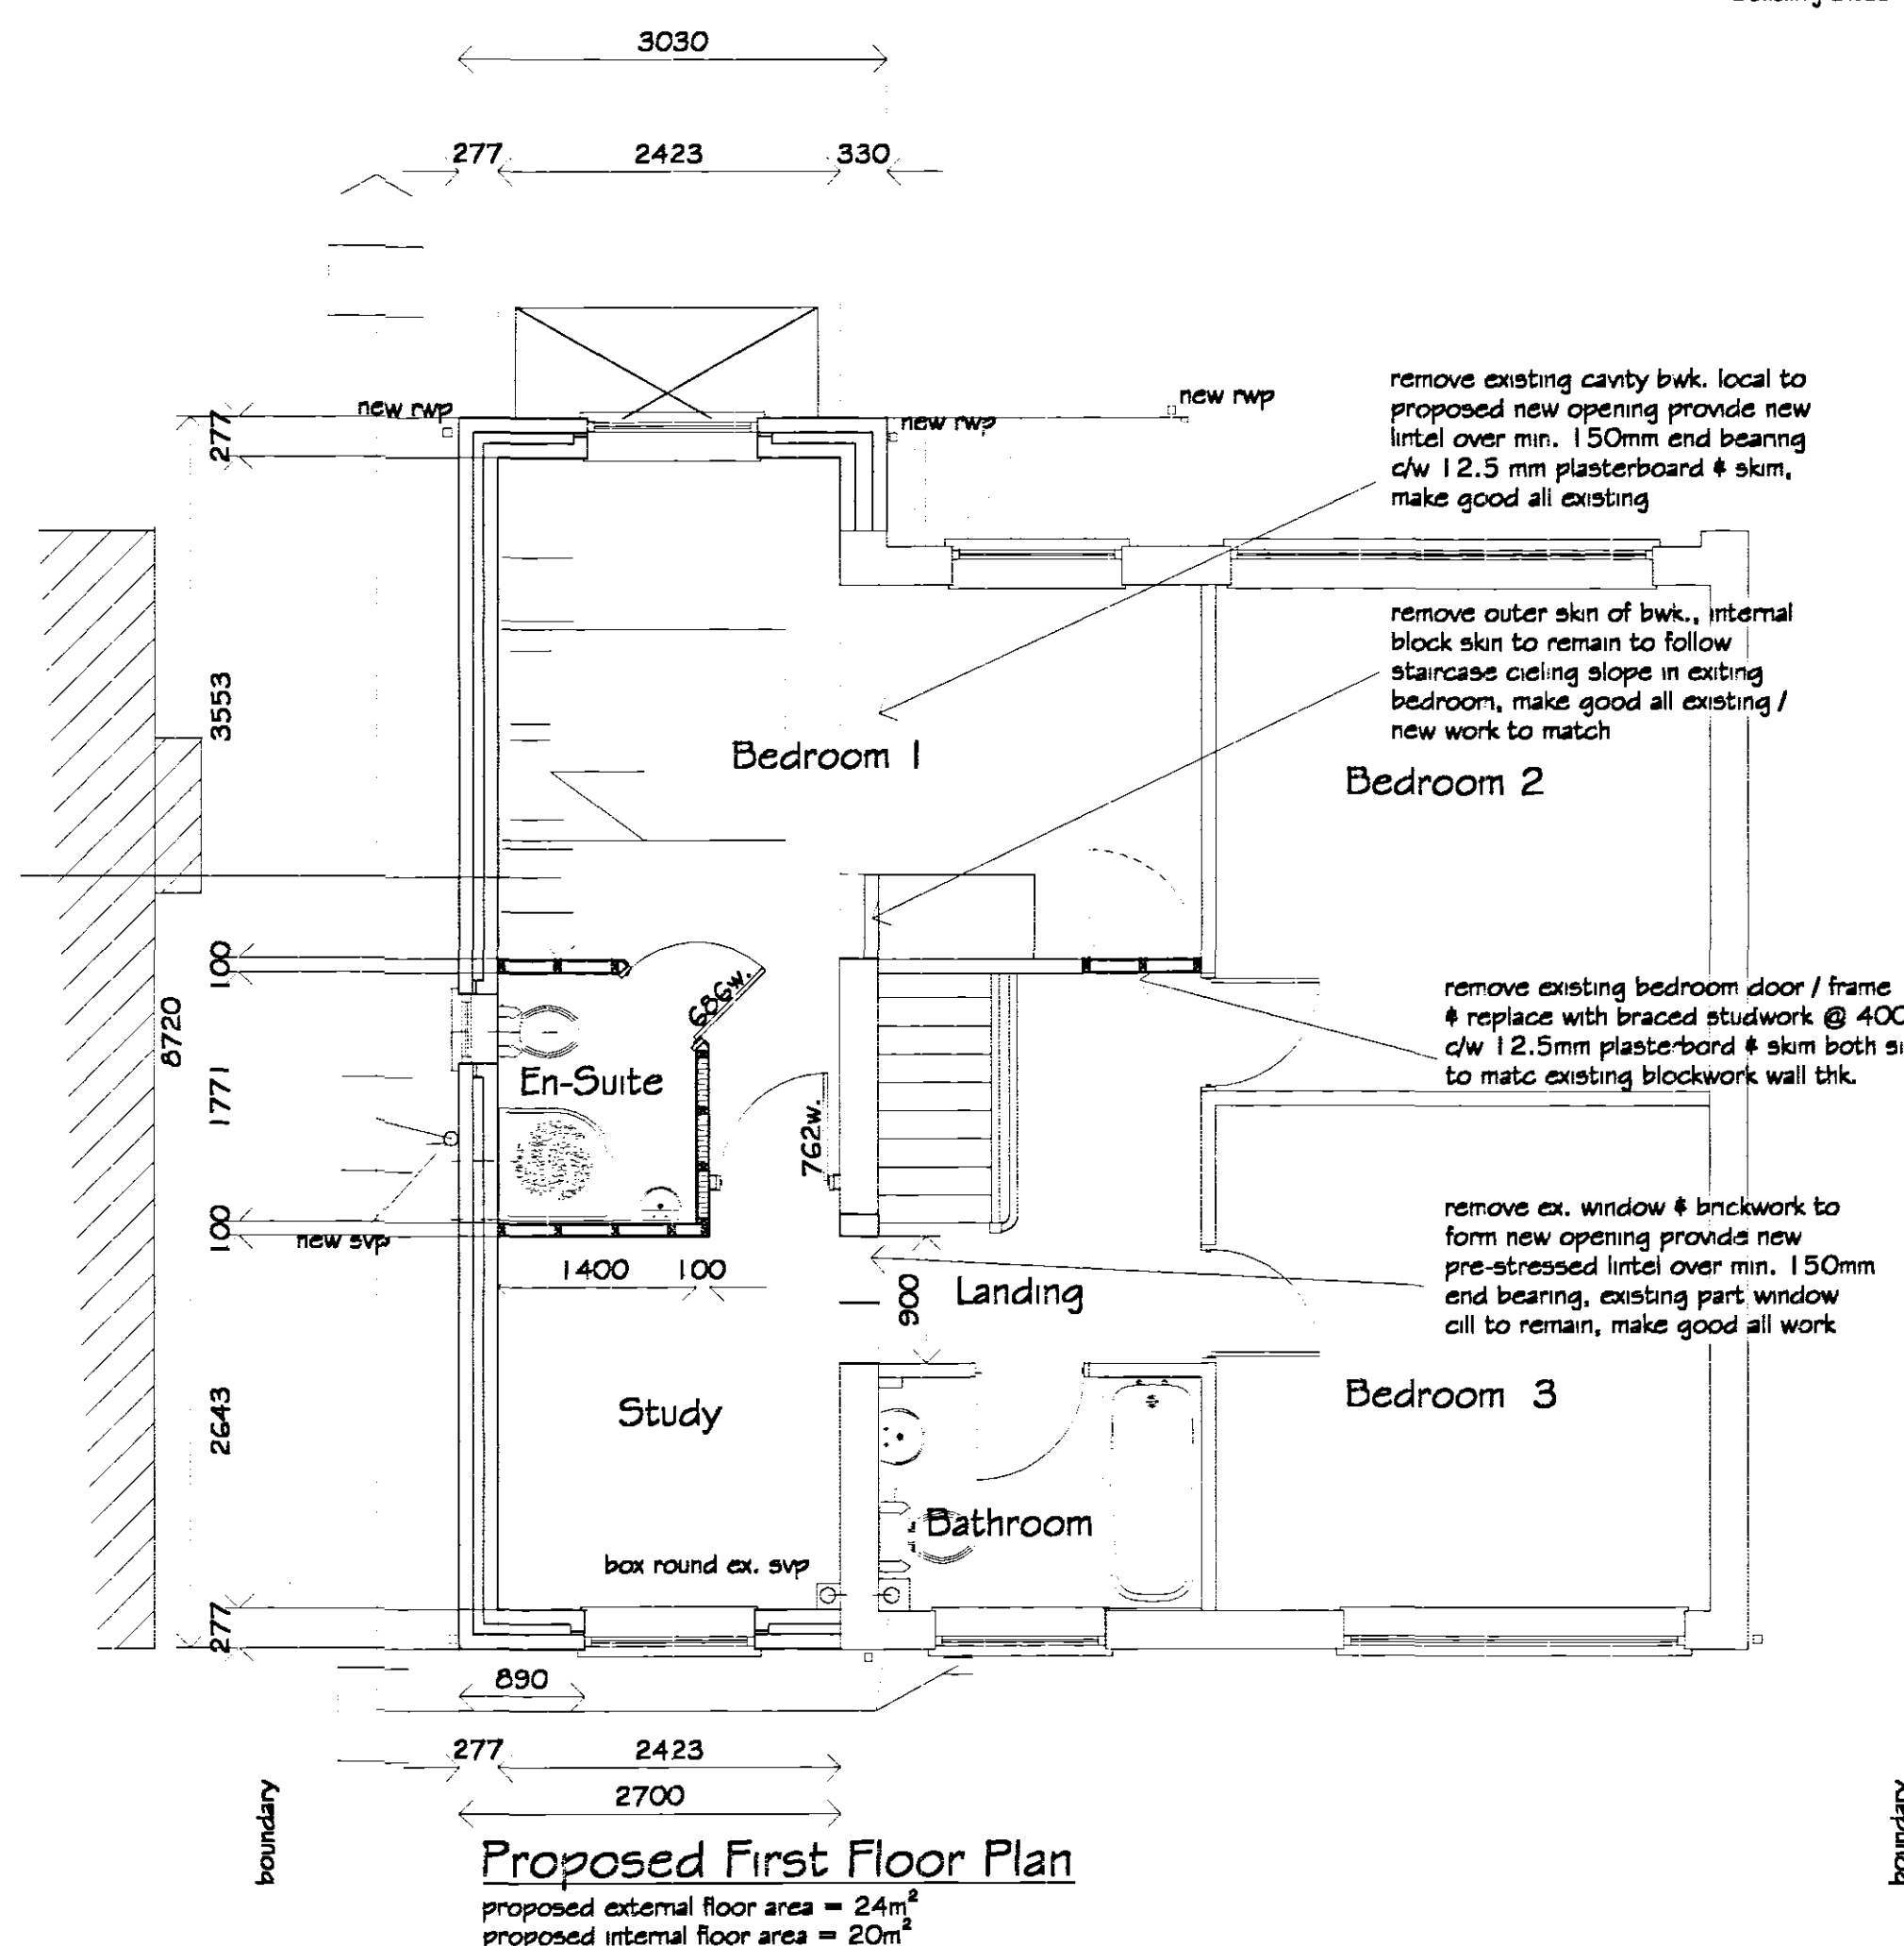

TILES :
Concrete interlocking roof tiles type & colour to match existing as near as possible
NEW WINDOW :
Pvcu white frames c/w double glazed 'K' glass sealed units
FACING BRICKWORK :
Facing brickwork type & colour to match existing dwelling as near as possible
SARGEBOARDS / FASCIA / SOFFITS :
PVCu white to match existing (possibly re-use part removed existing)
RWPS / GUTTERS
PVCu white gutters / rwp's to match existing

GENERAL NOTES
Copies of drawings 1/06/11/2005 must not be taken, traced or altered for any purpose other than that for which they are issued without written permission of MW Architectural - Detailing Services. These drawings are produced only for the purpose of obtaining Planning Permission & do not contain a full specification for the proposed works. All measurements on this drawing are not to be scaled for construction / ordering purposes. All dimensions set out of the works as shown on the drawing to be checked by the Builder / Contractor prior to the commencement of work & any discrepancies report immediately.

HEALTH & SAFETY
The client is to ensure that the appointed contractor is familiar with & complies with Health & Safety for Building Sites & Work Places.

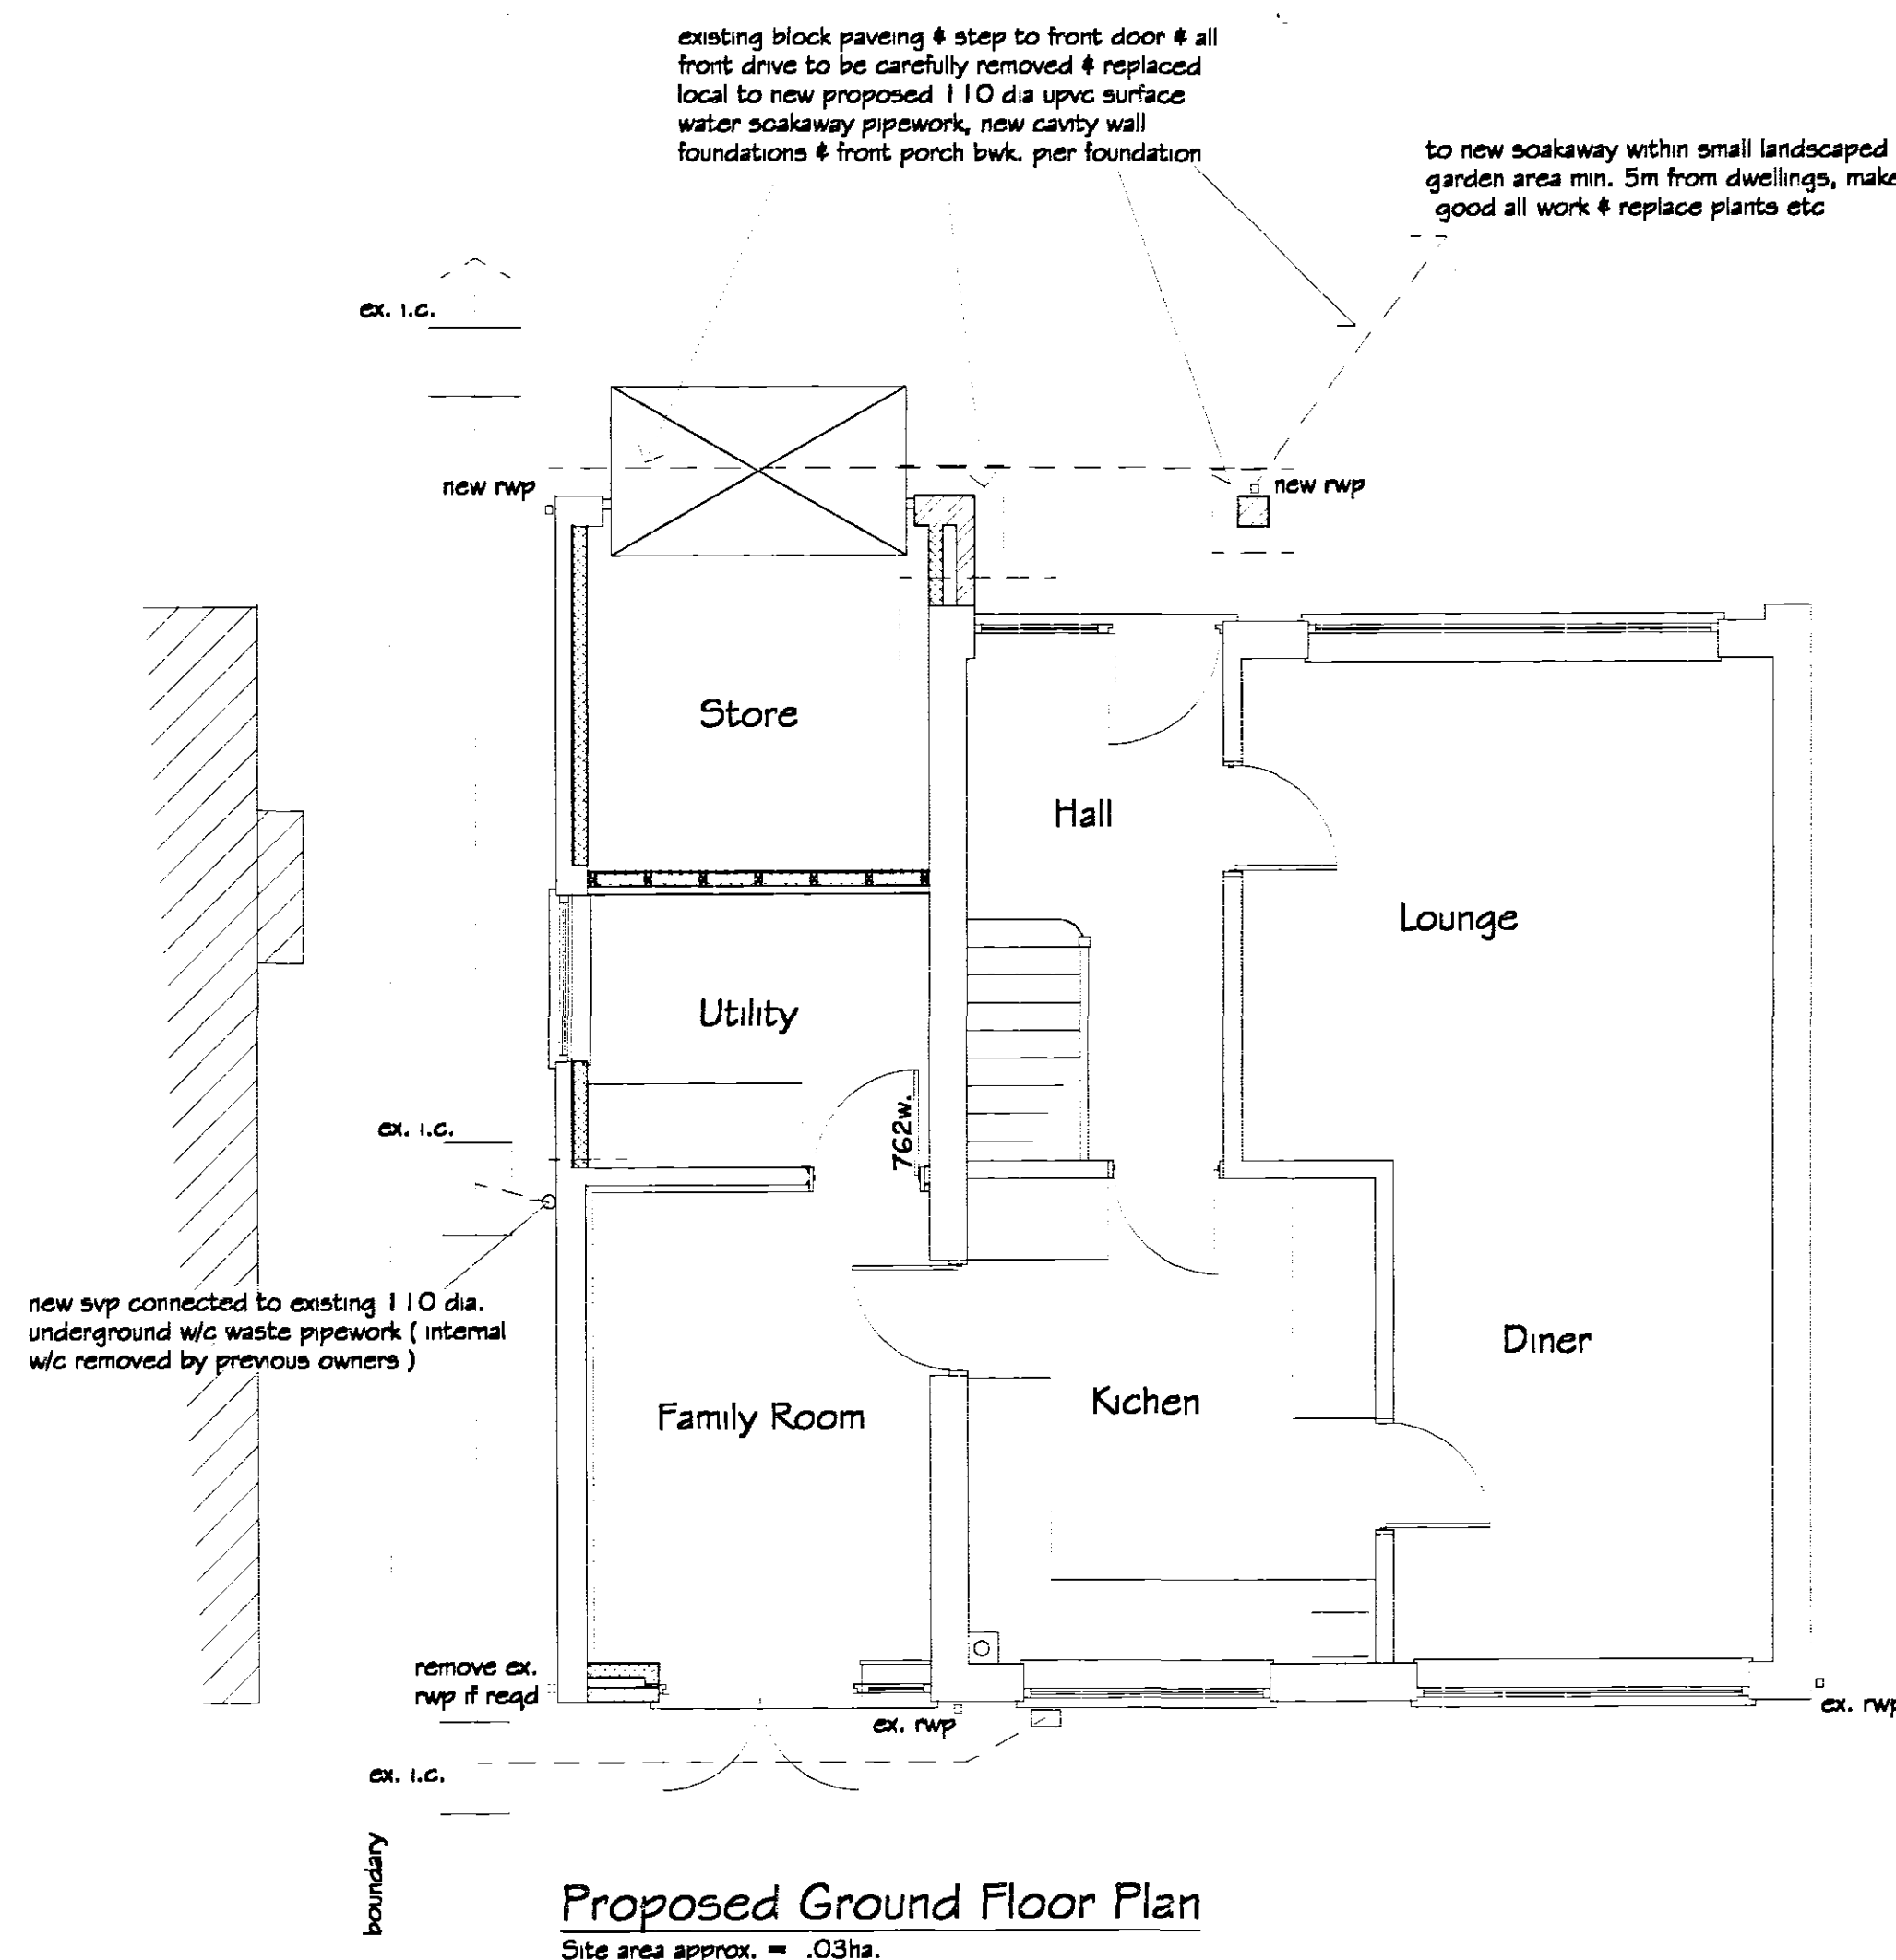

DETERMINED
PLAN

SHDC
Planning & Development
03 FEB 2005
Ref: 0134/05

REVISIONS			BY	DATE
DRAWN	MJW	DATE	18/11/05	
SCALE	1/50 1/100	CHECKED		
CLIENT Mr. & Mrs S.W. Cooper 22 Wimberley Way Finchbeck Spalding Lincs. PE11 3RY				
PROJECT Proposed ground floor utility & first floor extension to existing dwelling				
DETAILS Elevations & Floor Plans				
 Malcolm Watson architectural - detailing services Residential - Commercial - Industrial - Agriculture Planning & Building Regulations Submissions 13 Wimberley Way, Finchbeck, Spalding, Lincs. PE11 3RY. Tel / Fax : 01775 747650 email : mjw.13@psinet.net  BUILDING CONTROL PLANNING				
DRWG No. 106/1/2005				