



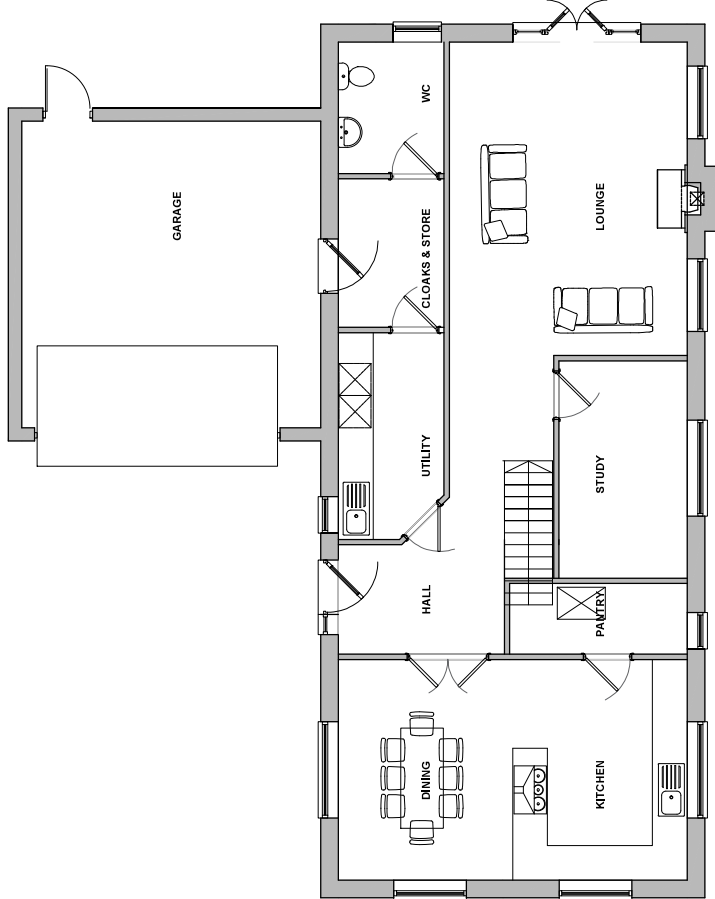

GROUND FLOOR
GENERAL ARRANGEMENT PLAN
SCALE 1:50

4 BEDROOM 5 PERSON SEMI-DETACHED
GF - 102m² (EXCLUDING GARAGE)
1st - 102m²

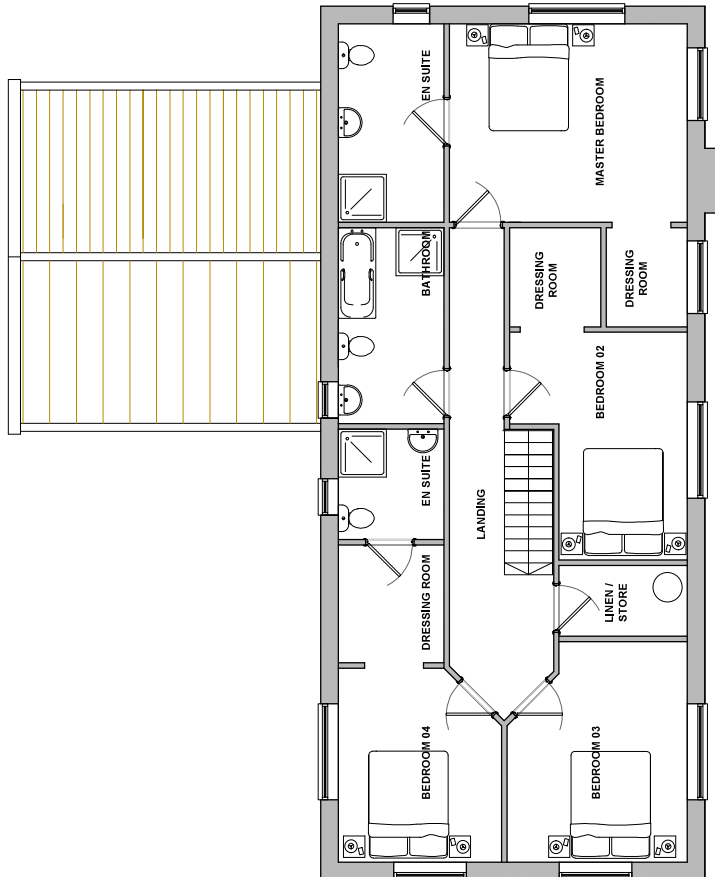

FIRST FLOOR

Ref.	Date	Minor aesthetic amendments	EJU	Initial
Rev. 1	14/07/2018			

Ogleby & Lamb Ltd
Chartered Builders
Suite 1, Station Chambers
100, High Street
Farnborough, Surrey
GU14 7JL
Tel: 01753 761196
e-mail: design@o-ltd.co.uk

Client
Kirk Homes Ltd

Project
**Proposed Residential Development,
Green Lane,
Farnborough,
Hampshire
PET1 3XT**

Drawing title:
**House Type D
4 Bedroom Detached
General Arrangement Plans**
PLANNING APPLICATION ISSUE

Date:	July 2018	Scale:	as shown @ A1
Drawn by:	EJU	Checked by:	AJO

Drawing Number:
A1273 - 11 - D
Rev: **A**