



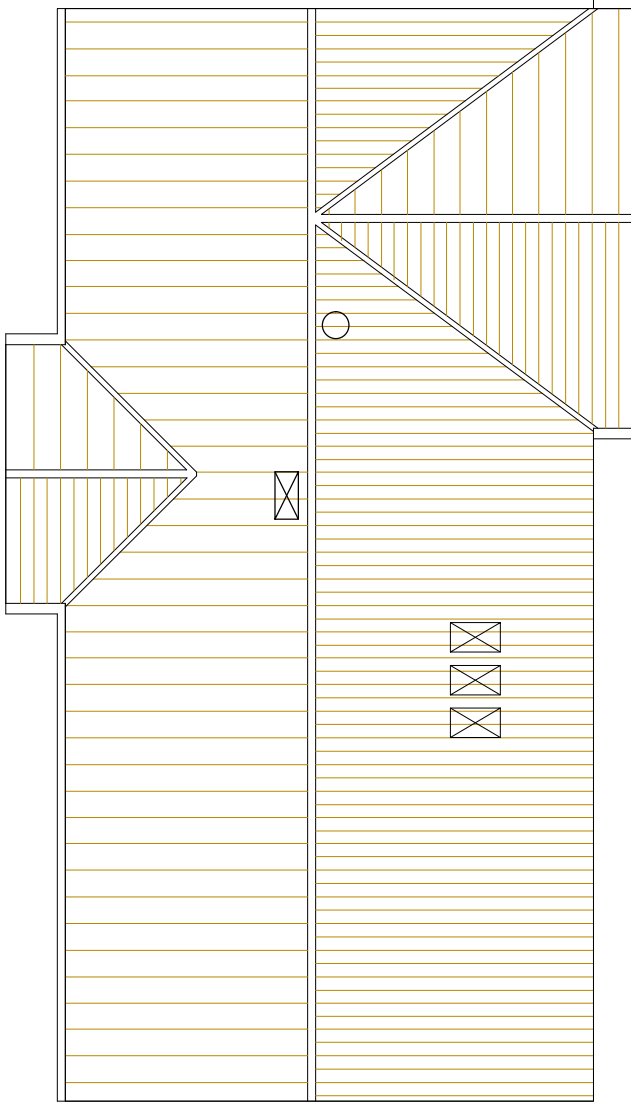

ROOF FINISHES PLAN

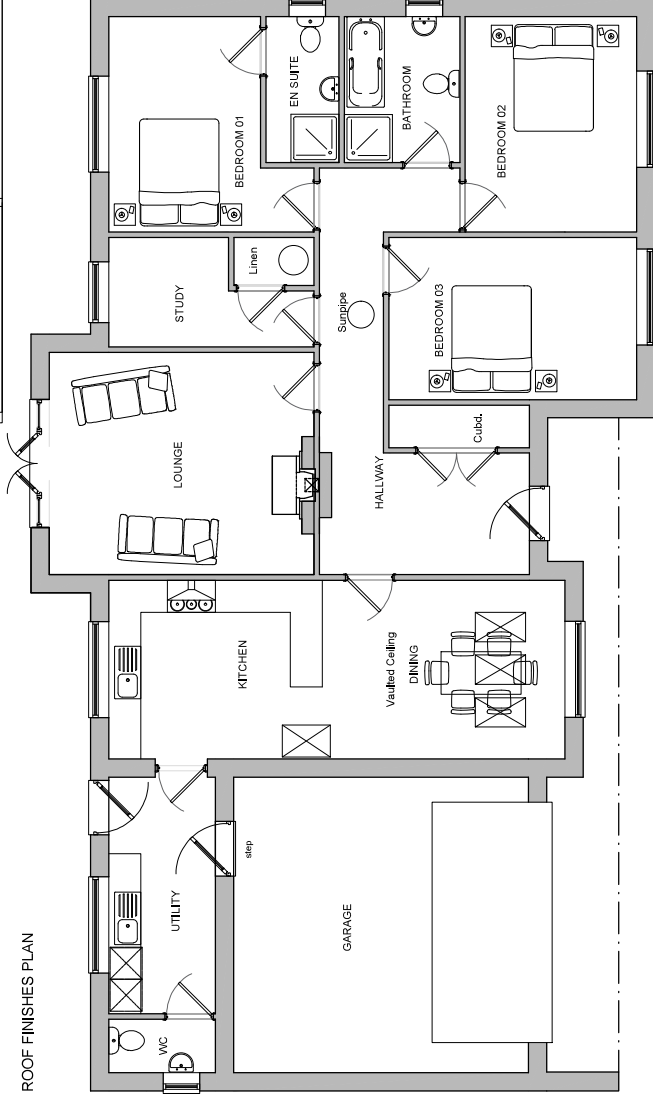

GROUND FLOOR

GENERAL ARRANGEMENT PLAN

SCALE 1:50

3 BEDROOM 5 PERSON DETACHED

GF - 142m<sup>2</sup> (EXCLUDING GARAGE)

SCALE 1:50

SCALE 1:1



|   |            |                            |         |
|---|------------|----------------------------|---------|
| Rev: 3   | 12/07/2018 | Minor aesthetic amendments | EJU     |
| Ref:   | Date       | Description                | Initial |
| <div><div><div>O&amp;L</div><div>Ogleby &amp; Lamb Ltd<br/>Chartered Builders<br/>Suite 1, Stables Chambers<br/>100, The Quadrant<br/>Spilling Lane<br/>PE11 1SL<br/>Tel: 01753 761190<br/>email: design@o&amp;l.co.uk</div></div><div><div>Kirk Homes Ltd</div><div>Proposed Residential Development,<br/>Green Lane,<br/>Pinecroft,<br/>Lincs<br/>PE11 3XT</div></div></div> |            |                            |         |
| <div><div><div>House Type H<br/>3 Bedroom Detached<br/>General Arrangement Plans</div><div>PLANNING APPLICATION ISSUE</div></div></div>   |            |                            |         |
| Date:   | July 2018  | Scale: as shown @ A1       |         |
| Drawn by:   | EJU        | Checked by:                | AJO     |
| <div><div>Drawing Number: A1273 - 11 - H</div><div>Rev: A</div></div>   |            |                            |         |