



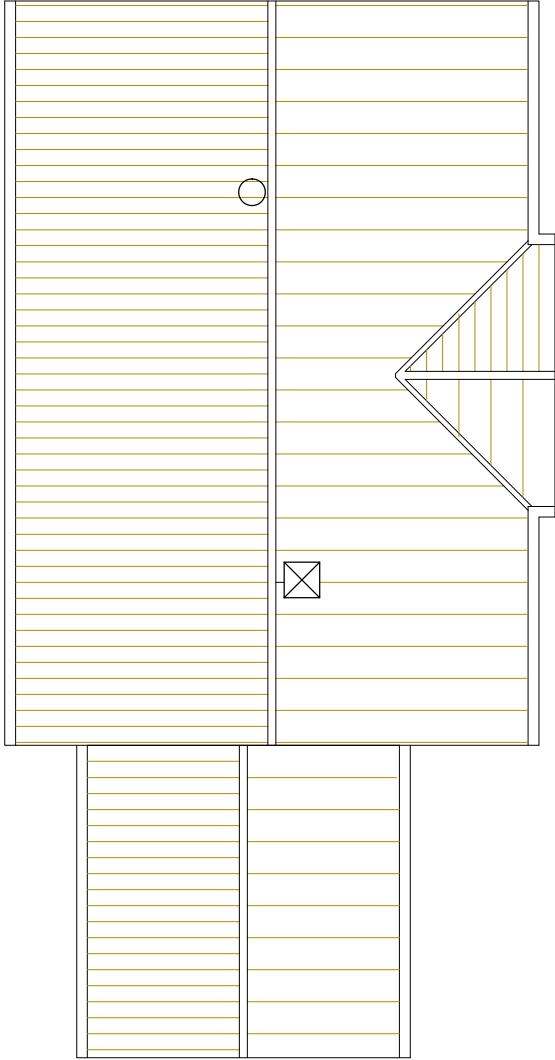

ROOF FINISHES PLAN

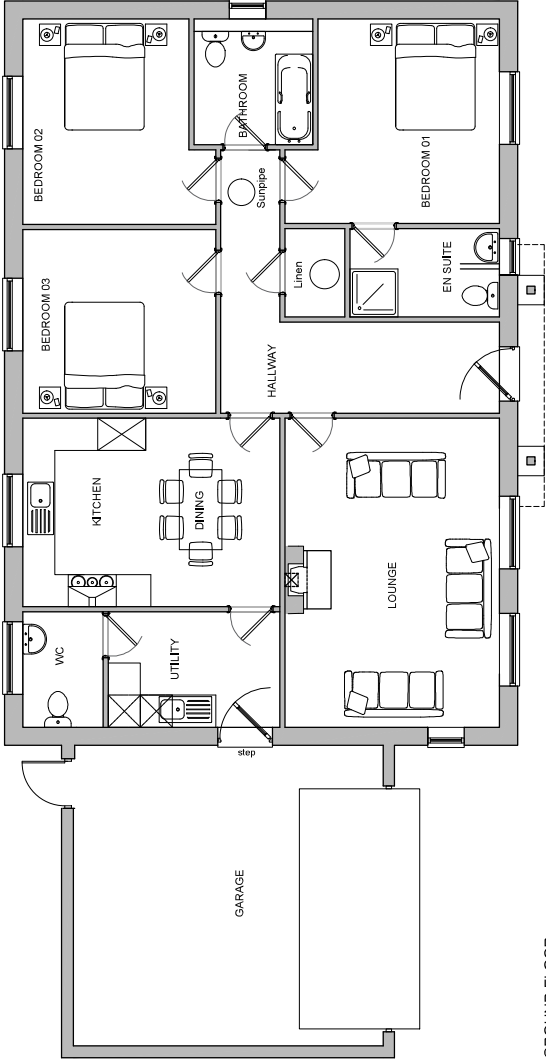

GROUND FLOOR
GENERAL ARRANGEMENT PLAN
SCALE 1:50
3 BEDROOM 5 PERSON DETACHED
GF - 118m² (EXCLUDING GARAGE)
SCALE 1:50 0m 0.5m 1m 2m 3m 4m 5m
SCALE 1:1 0m 1m 2m 3m 4m 5m

Rev: 3	12/07/2018	Minor aesthetic amendments	EJU
Ref:	Date	Description	Initial
O&L Ogleby & Lamb Ltd Chartered Builders Suite 1 Market Chambers 100-102 Market Street Spalding, Leics PE11 1SL Tel: 01775 761190 email: design@o-and-l.co.uk Kirk Homes Ltd Proposed Residential Development, Green Lane, Pinchbeck, Lincolnshire PE11 3XT			
Drawing title: House Type J 3 Bedroom Detached General Arrangement Plans PLANNING APPLICATION ISSUE Date: July 2018 Scale: as shown @ A1 Drawn by: EJU Checked by: AJO			
Drawing Number: A1273 - 11 - J Rev: A			