



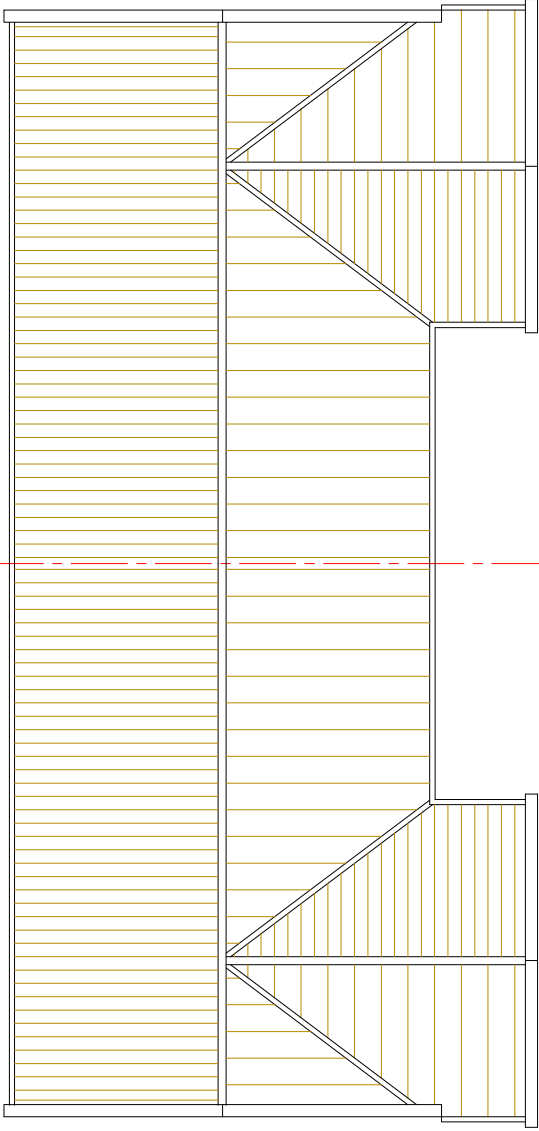

Roof Finishes Plan

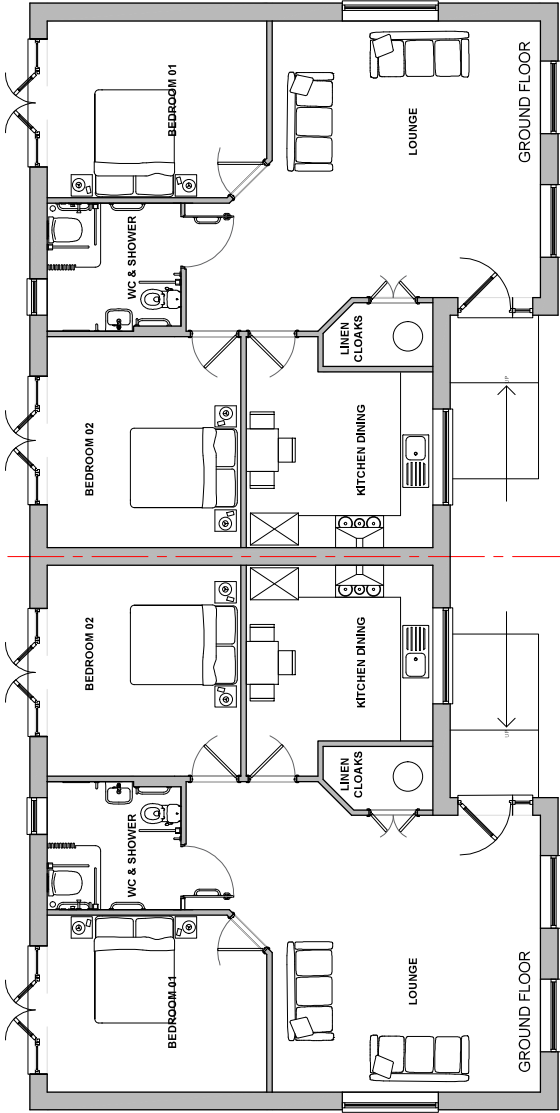

GENERAL ARRANGEMENT PLAN
SCALE 1:50
2 BEDROOM 3 PERSON DETACHED
GF - 82m² (per unit)



Rev A	12/07/2018	RSC increased floor change and stairs	EJU
Ref.	Date	Description	Initial
O&L Ogleby & Lamb Ltd Chartered Builders Suite 1, Market Chambers 100, Market Street Spalding, Leics PE11 1SL Tel: 01775 761190 email: design@o-ltd.co.uk Kirk Homes Ltd			
Project Proposed Residential Development, Green Lane, Pinedale, Lincolnshire PE11 3XT			
Drawing title House Type L 2 Bedroom Detached General Arrangement Plans PLANNING APPLICATION ISSUE			
Date	July 2018	Scale	as shown @ A1
Drawn by	EJU	Checked by	AJO
Drawing Number		Rev	
A1273 - 11 - L		A	