


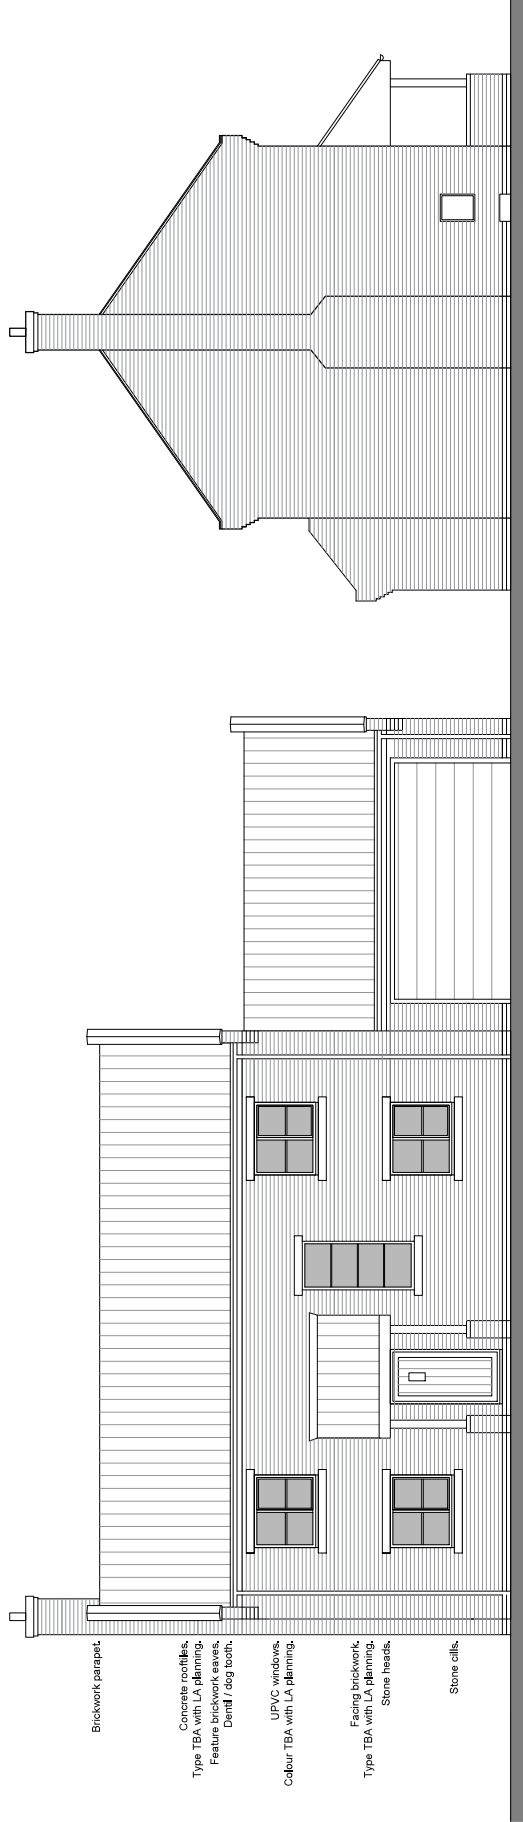

FRONT

SIDE

Composite door.
Colour TBA with LA planning.
Level threshold.

Brickwork parapet.

Concrete roof tiles.
Type TBA with LA planning.
Feature brickwork eaves.
Dentil / dog tooth.

UPVC windows.
Colour TBA with LA planning.

Facing brickwork.
Type TBA with LA planning.
Stone heads.

Stone cills.



REAR
ELEVATIONS
SCALE 1:50

3 BEDROOM 4 PERSON - DETACHED

SCALE 1:50 0m 0.5m 1m 2m 3m 4m 5m
SCALE 1:1 0m 0.5m 1m 2m 3m 4m 5m

Rev	1	12/07/2019	Minor aesthetic amendments	EJU	Initial
Ref.		Date	Description		
Oglethorpe & Lamb Ltd Chartered Builders Suite 1 Market Chambers 100-102 High Street Spalding, Leics PE11 1SL Tel: 01773 761190 email: design@o-l.co.uk Kirk Homes Ltd Proposed Residential Development, Green Lane, Pinchbeck, Lincs PE11 3XT					
House Type A 3 Bedroom Detached Elevations PLANNING APPLICATION ISSUE Drawing title:					
Date:	July 2018	Scale:	as shown @ A1	Drawn by:	EJU
Checked by:					AJO
Drawing Number: A1273 - 12 - A					
Rev: A					