



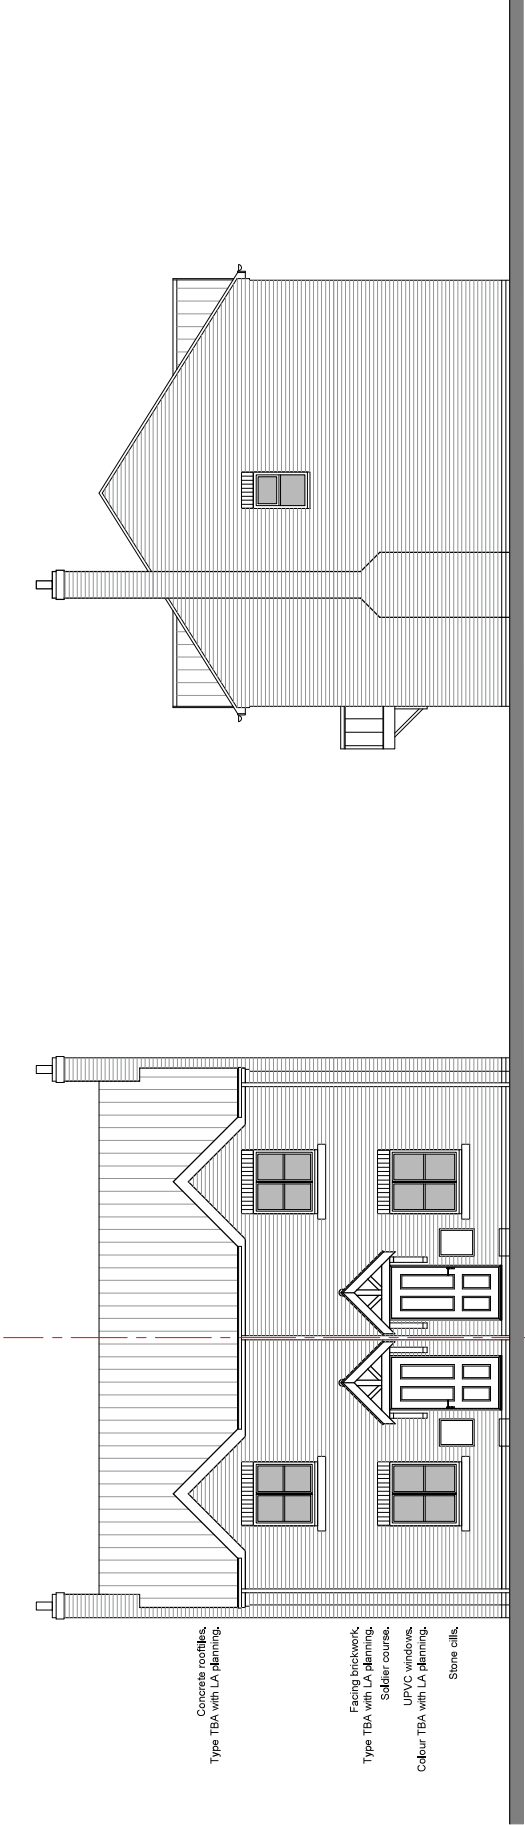



FRONT

SIDE

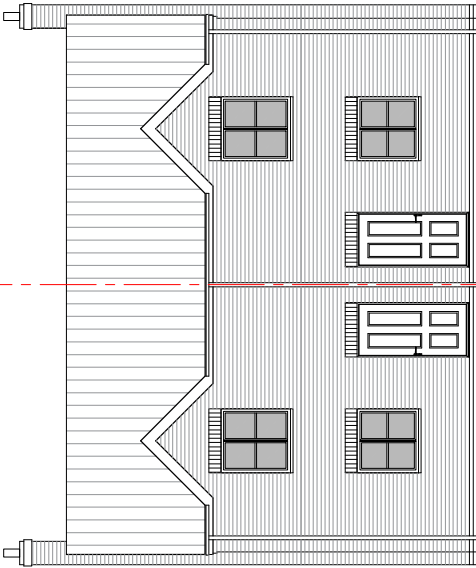

REAR
ELEVATIONS
SCALE 1:50
2 BEDROOM 3 PERSON - SEMI DETACHED

SCALE 1:50 0m 0.5m 1m 2m 3m 4m 5m
SCALE 1:1 0m 1m 2m 3m 4m 5m

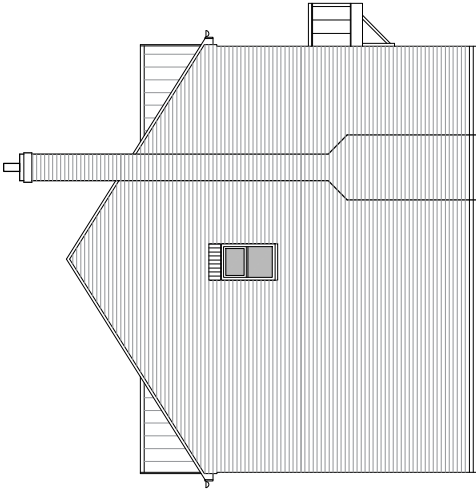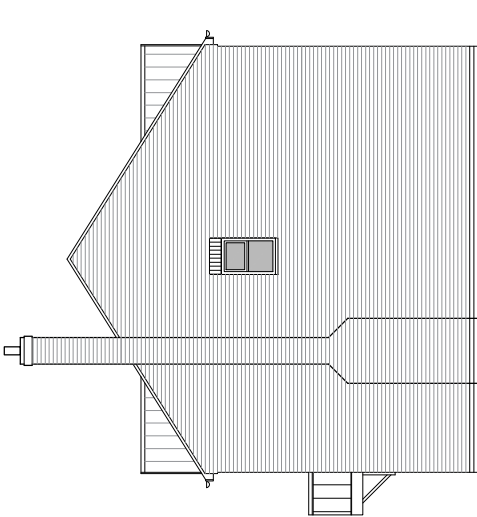

SIDE

Ref.	Date	Description	Initial
		Ogleby & Lamb Ltd Chartered Builders Suite 1, Market Chambers 100, Market Lane Spalding, Leics PE11 1SL Tel: 01775 761190 email: design@o-lamb.co.uk	



Kirk Homes Ltd

Project:	Proposed Residential Development, Green Lane, Pinchbeck, Lincolnshire PE11 3XT
----------	--

Drawing title:

**House Type C
3 Bedroom Detached
Elevations**

PLANNING APPLICATION ISSUE

Date:	July 2018	Scale:	as shown @ A1
Drawn by:	EJU	Checked by:	AJO

Drawing Number:

A1273 - 12 - C

Rev: -