



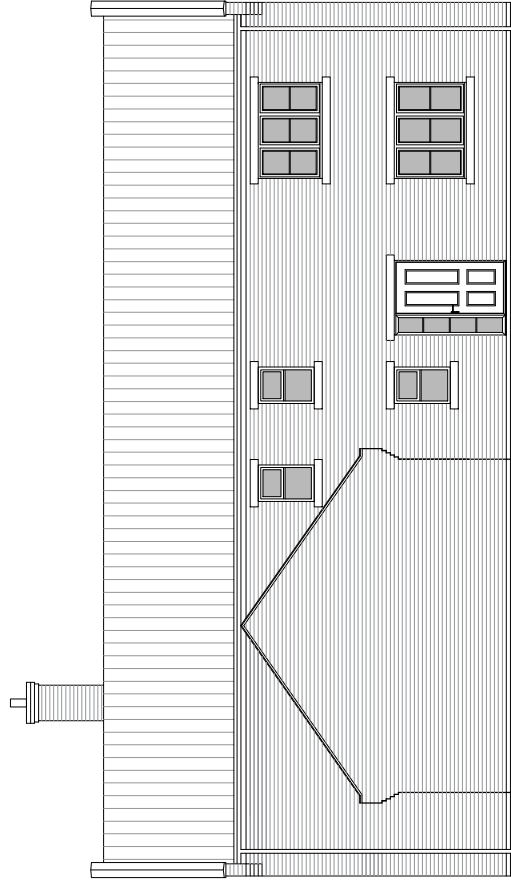

SIDE

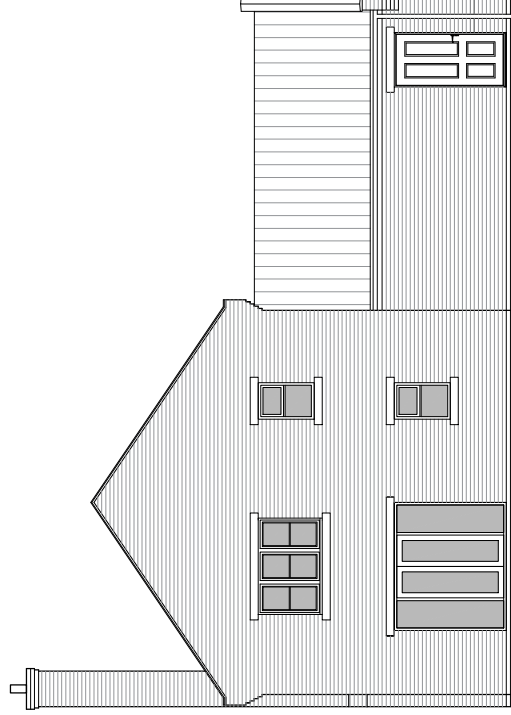

REAR



FRONT



Brickwork parapet.

Concrete roofline.
Type TBA with LA planning.
Feature brickwork eaves.
Dentil / dog tooth.

UPVC windows,
Colour TBA with LA planning.

Facing brickwork,
Type TBA with LA planning.

SIDE
ELEVATIONS
SCALE 1:50
3 BEDROOM 4 PERSON- DETACHED



Rev	Date	Minor aesthetic amendments	Initial
Rev A	12/07/2018		EJU

Ogledy & Lamb Ltd

Chartered Architects

Suite 1, Stables Chambers

10, The Quadrant

Spalding, Leics

PE11 1SL

Tel: 01773 761196

email: info@ogledy-lamb.co.uk

Client
Kirk Homes Ltd

Project
**Proposed Residential Development,
Green Lane,
Flinchbeck,
Lincolnshire
PE11 3XT**

Drawing Title

**House Type D
4 Bedroom Detached
Elevations**

PLANNING APPLICATION ISSUE

Date	July 2018	Scale	as shown @ A1
Drawn by	EJU	Checked by	AJO

Drawing Number

A1273 - 12 - D

Rev: **A**