


Concrete rooflines.
Type TBA with LA planning.

Stone heads,
UPVC windows,
Colour TBA with LA planning.

Stone eills,
Facing brickwork,
Type TBA with LA planning.

FRONT

SIDE

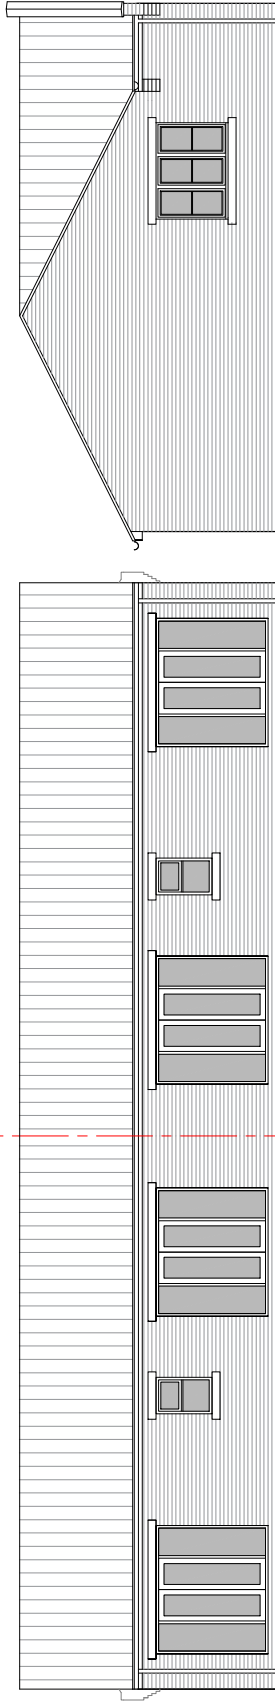

REAR
ELEVATIONS
SCALE 1:50
1 BEDROOM 2 PERSON - DETACHED

SCALE 1:50
SCALE 1:1



Rev	Date	Description	Initial
Rev 1	10/07/2018	amendments	EJU

Ogledy & Lamb Ltd

Chartered Architects
Suite 1, Market Changers
The Old Mill, Mill Lane
Spalding, Leics
PE11 1SL
Tel: 01773 761190
email: design@o-l.co.uk

Client
Kirk Homes Ltd

Project
Proposed Residential Development,
Green Lane,
Pinebeck,
Lincolnshire
PE11 3XT

Drawing title:
House Type L
1 Bedroom Detached
Elevations

PLANNING APPLICATION ISSUE

Date:	July 2018	Scale:	as shown @ A1
Drawn by:	EJU	Checked by:	AJO

Drawing Number:
A1273 - 12 - L

Rev:
A