


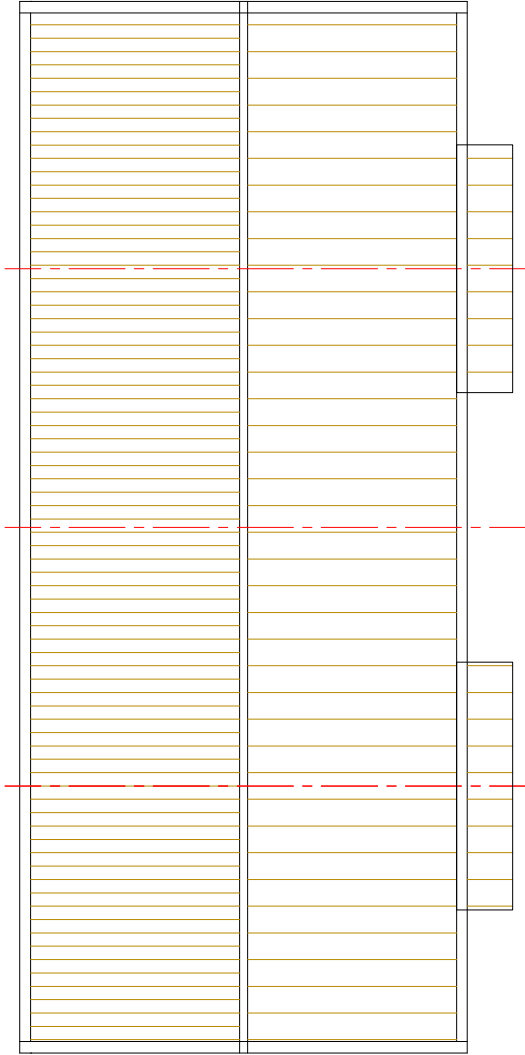

ROOF FINISHES PLAN
GENERAL ARRANGEMENT PLAN
SCALE 1:50



Ref.	Date	Description	Initial
		Ogleby & Lamb Ltd Chartered Builders Suite 1 Market Chambers 100 High Street Spalding, Leics PE11 1SL Tel: 01775 761196 email: info@o-l.co.uk	
Client	Kirk Homes Ltd		
Project	Proposed Residential Development, Green Lane, Pinebeck, Lincolnshire PE11 3XT		
Drawing title	House Type M 2 Bedroom Terrace Roof Finishes Plan PLANNING APPLICATION ISSUE		
Date	July 2018	Scale	as shown @ A1
Drawn by	EJU	Checked by	AJO
Drawing Number	A1273 - 14 - M		