



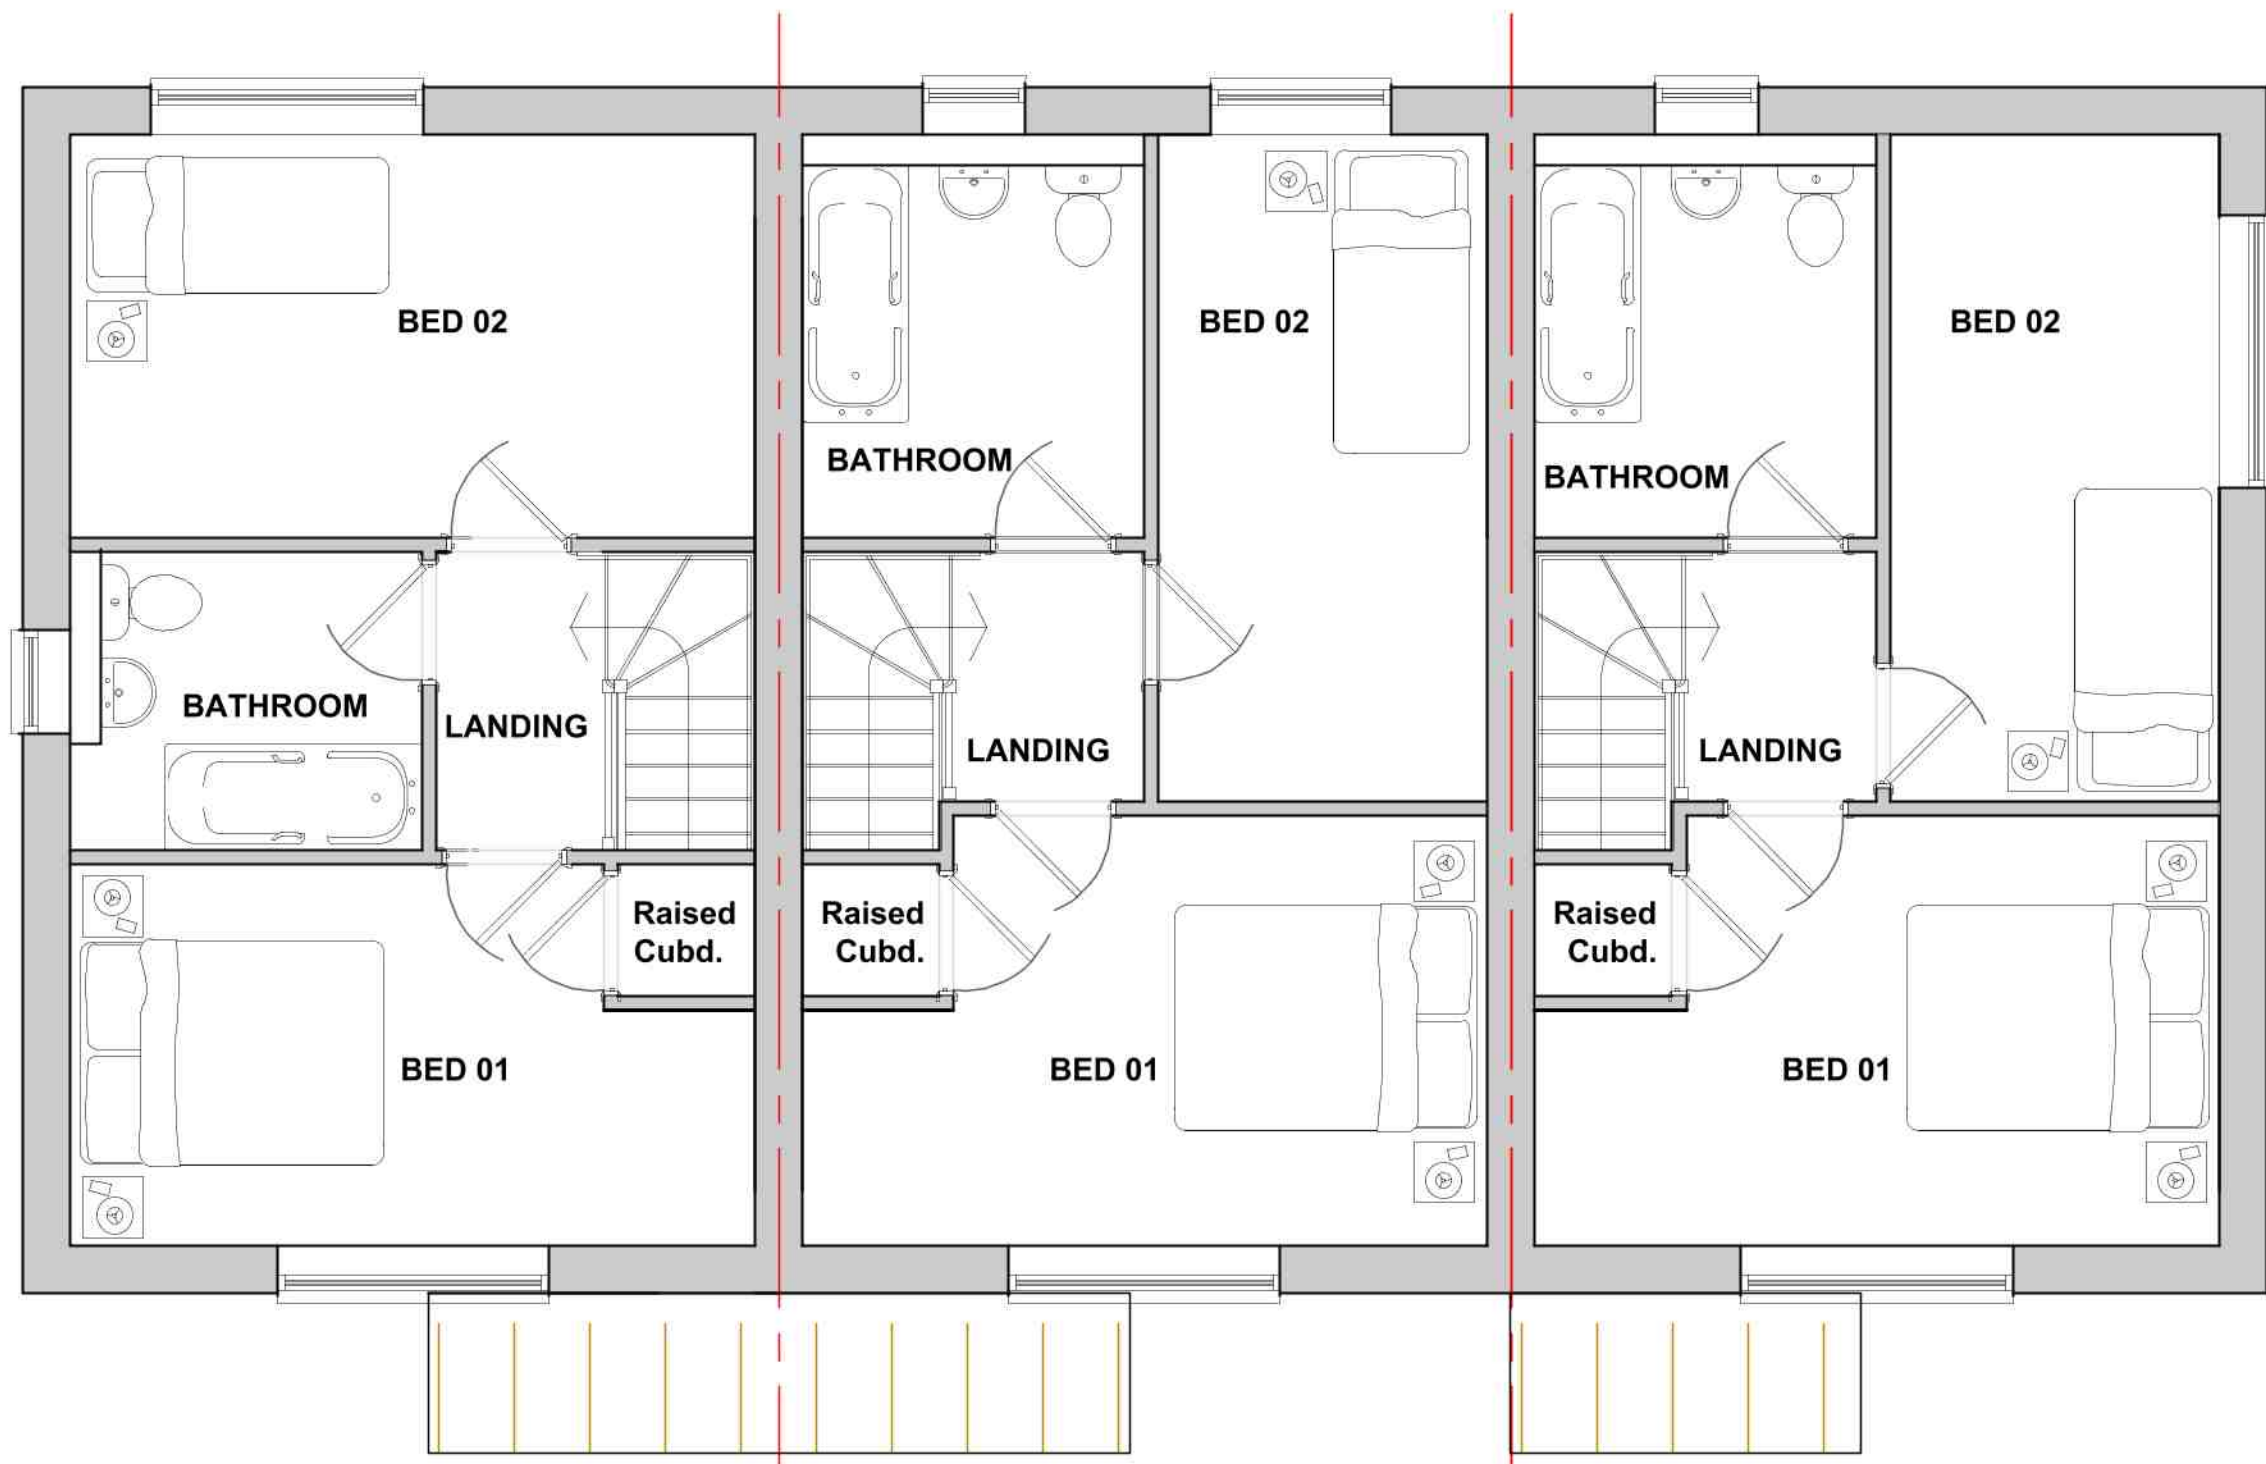

FIRST FLOOR

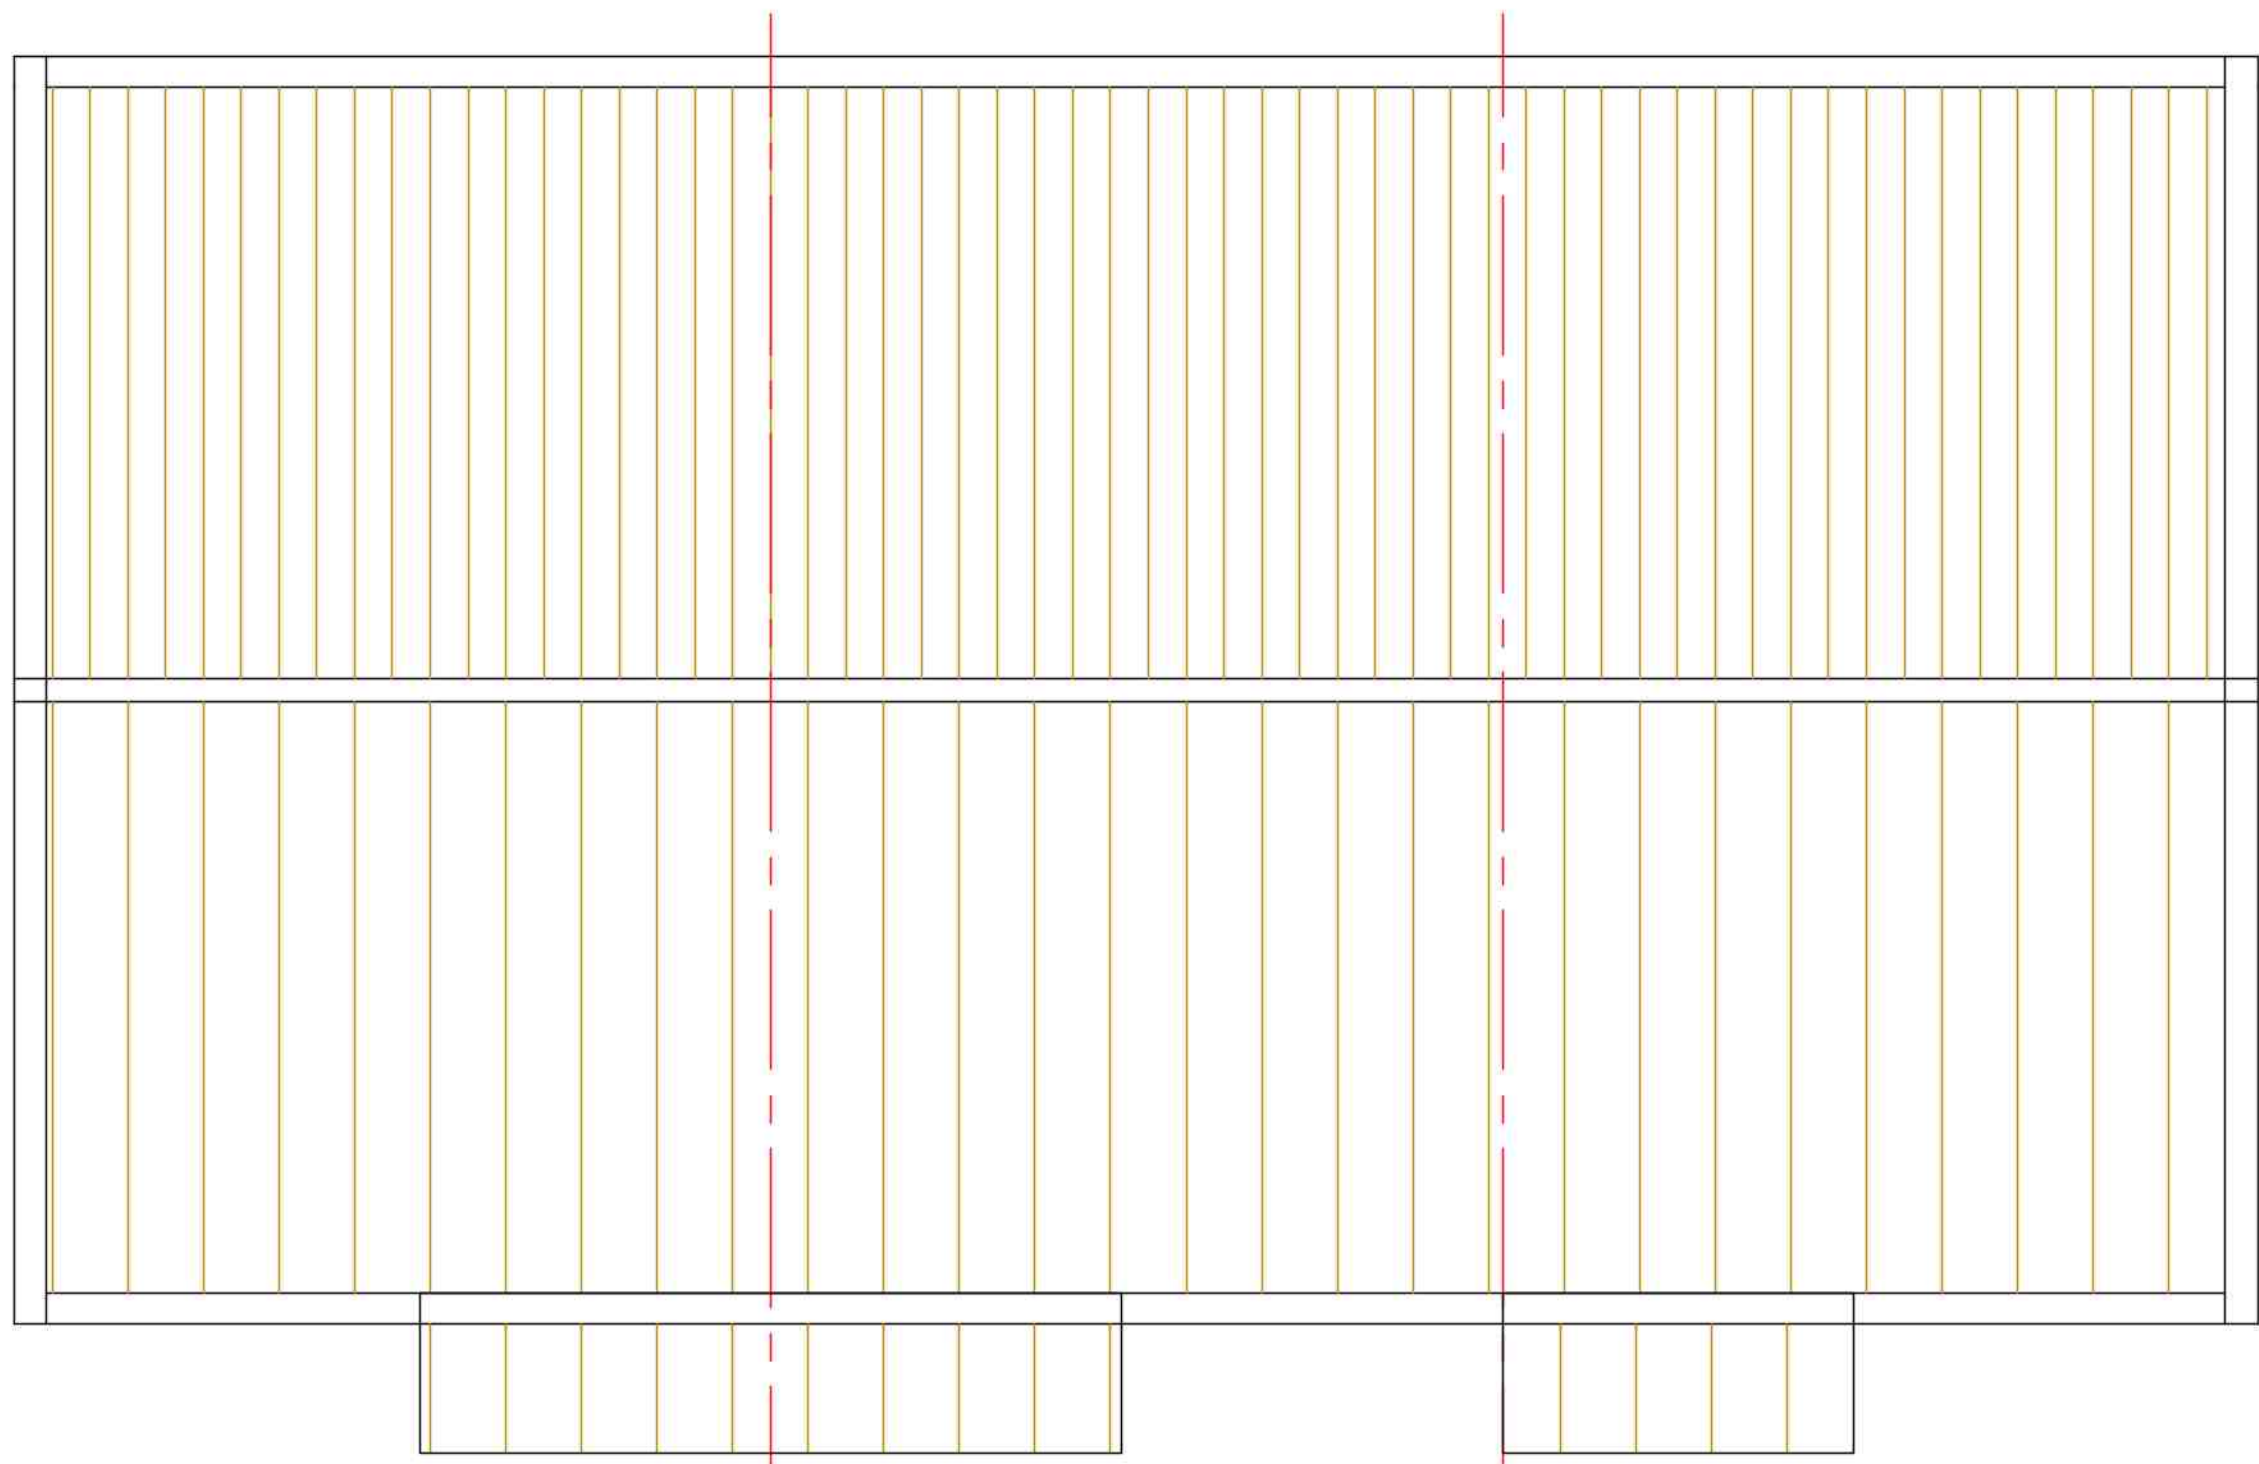


ROOF FINISHES PLAN



GROUND FLOOR
GENERAL ARRANGEMENT PLAN
SCALE 1:50

2 BEDROOM 3 PERSON TERRACE
GF - 33m² (per unit)
1st - 33m² (per unit)

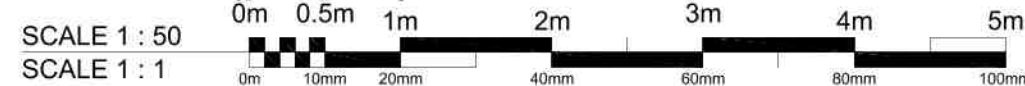

Ref.	Date	Description	Initial
Oglesby & Limb Ltd Chartered Architect Suite 1 Market Chambers 12 Market Place Spalding, Lincs PE11 1SL Tel: 01775 761196 e-mail: design@o-l-ltd.co.uk O&L			
Client: Kirk Homes Ltd			
Project: Proposed Residential Development, Green Lane, Pinchbeck, Lincolnshire PE11 3XT			
Drawing Title: House Type R 2 Bedroom terrace General Arrangement Plans PLANNING APPLICATION ISSUE			
Date: July 2018		Scale: as shown @ A1	
Drawn by: EJU		Checked by: AJO	
Drawing Number: A1273 - 11 - R		Rev: -	