


Site south of Green Lane, west of Surfleet Road, Pinchbeck, PE11 3XY



Ordnance Survey © Crown Copyright 2017. All rights reserved. Licence number 100022432.
Getmapping plc 2017. Plotted Scale - 1:1250

Plan 2 - Housing site features
Scale 1:1250@A3

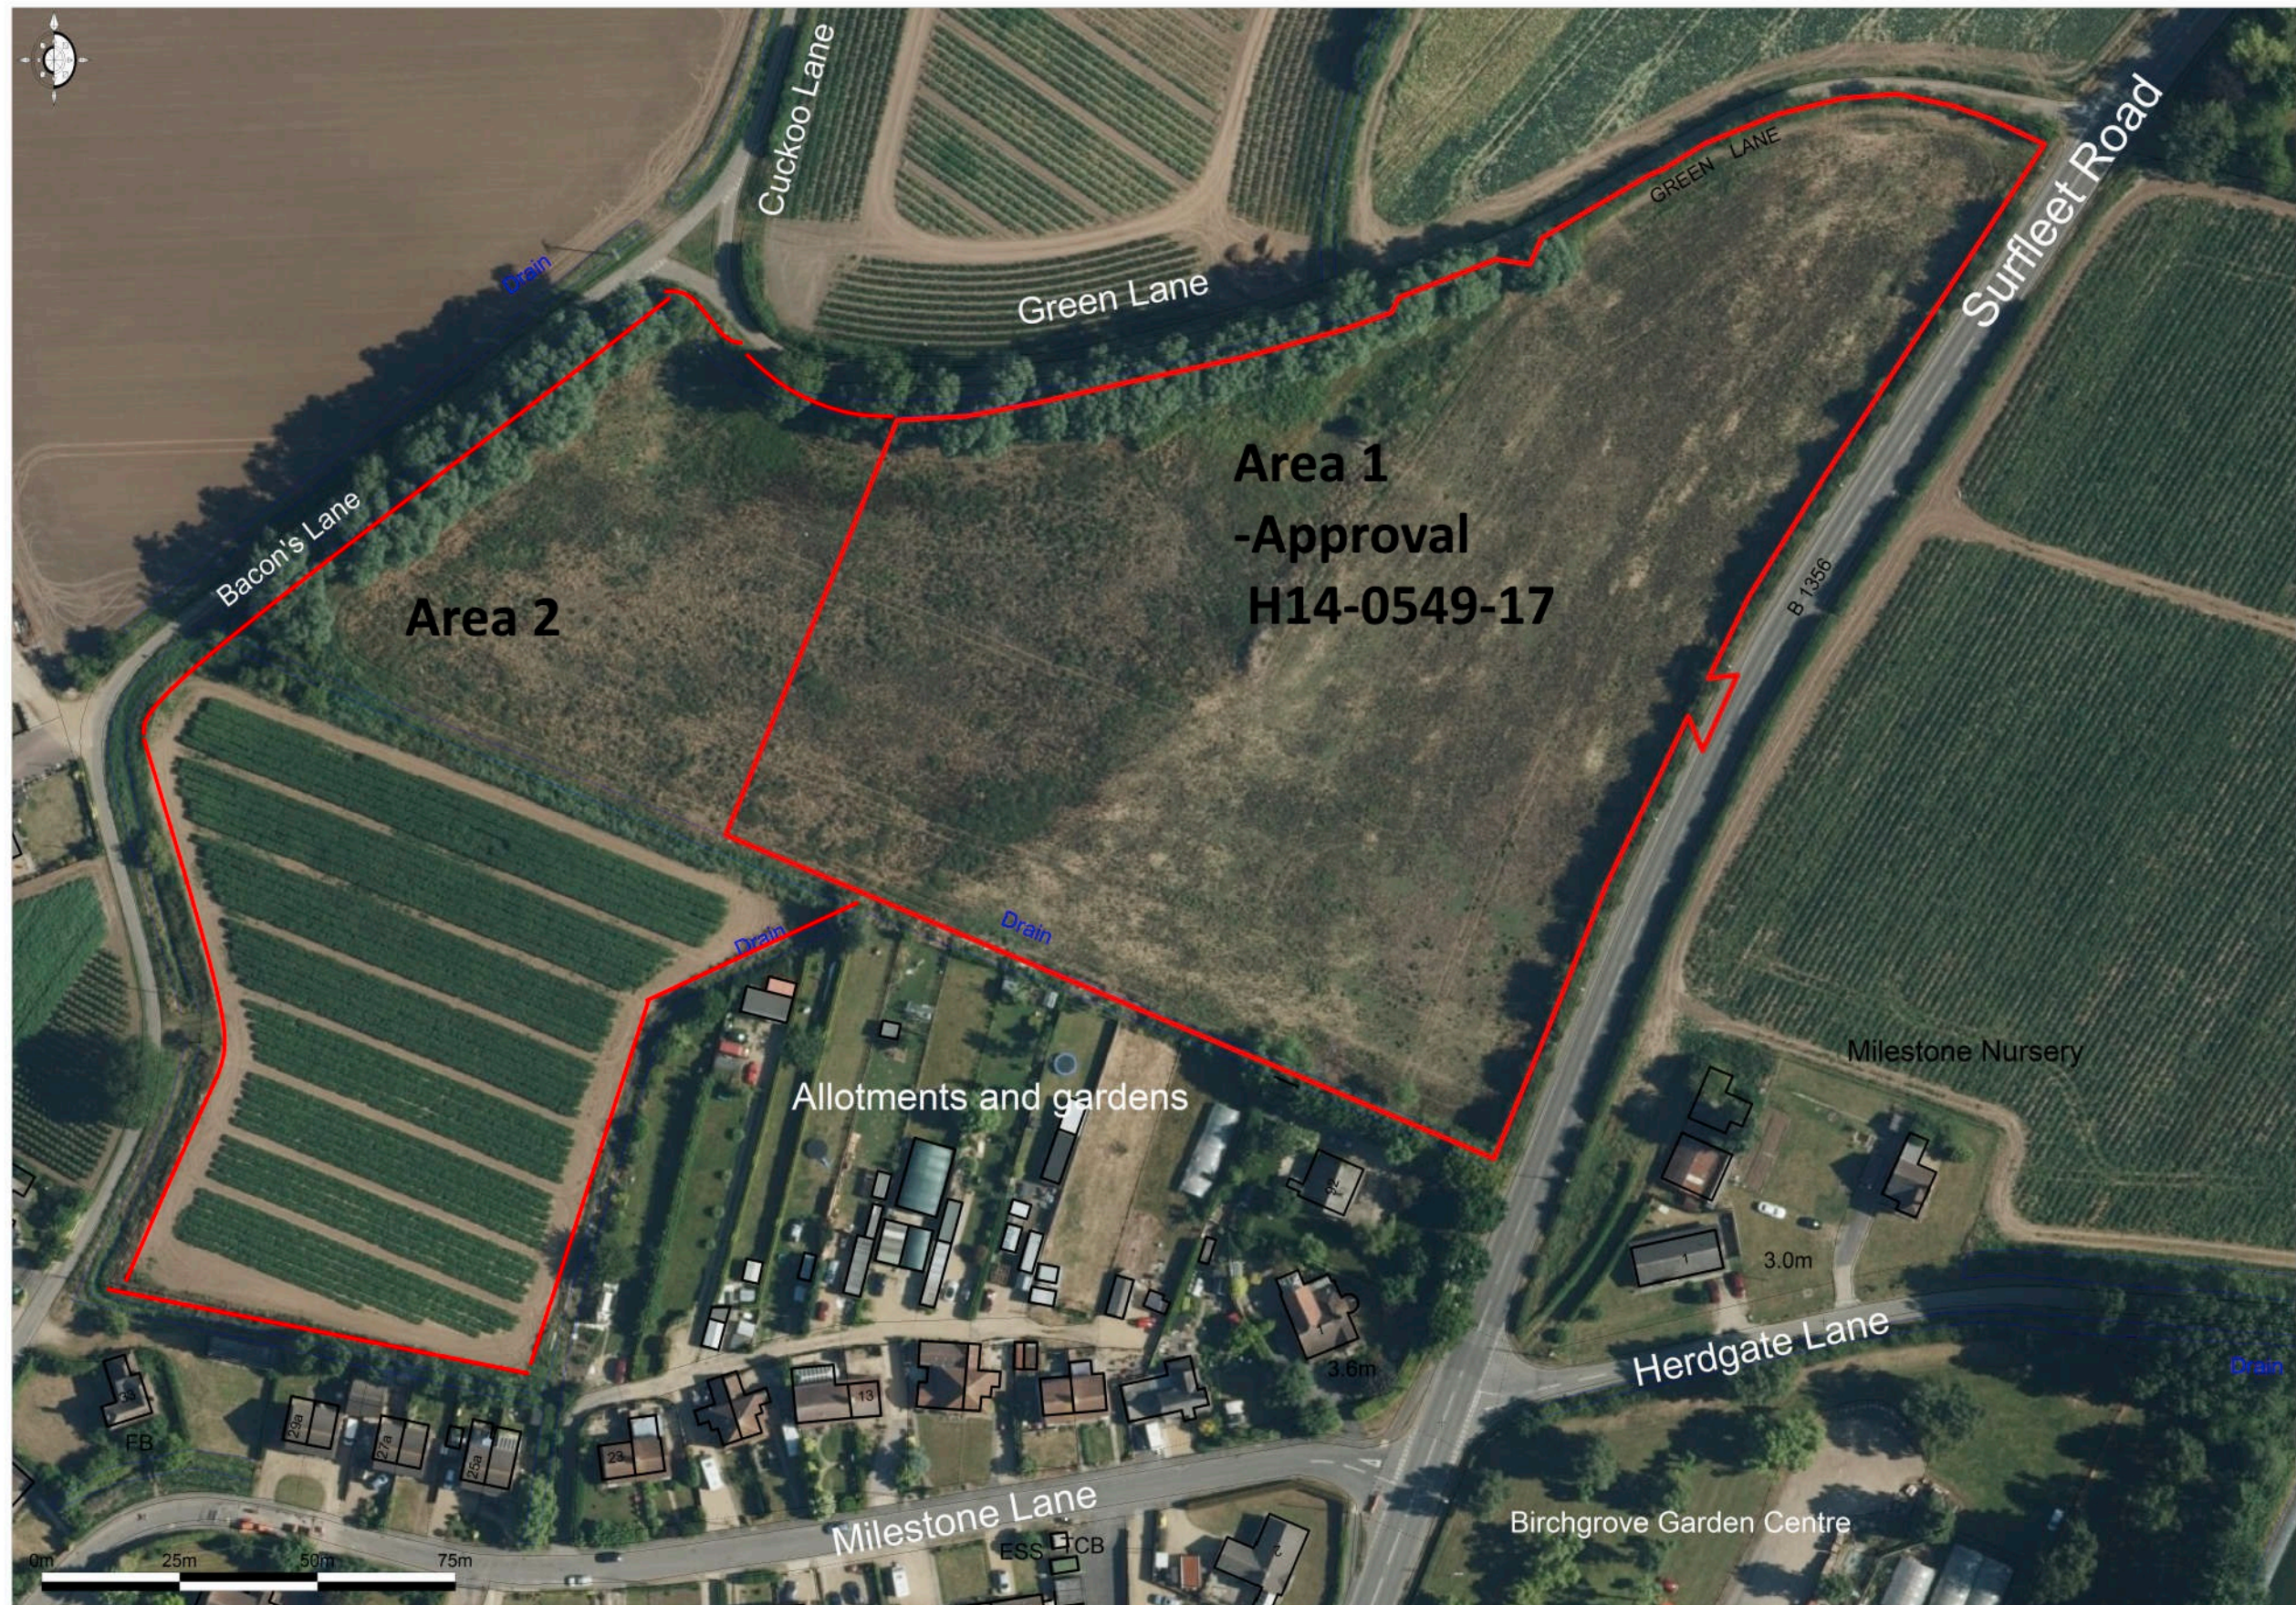

matrix
planning