






Ordnance Survey, (c) Crown Copyright 2025. All rights reserved. Licence number 100022432

Site Location Plan

Scale 1:1250 @ A3

Site of works proposal outlined in red.


Other land in same ownership/control outlined in blue.

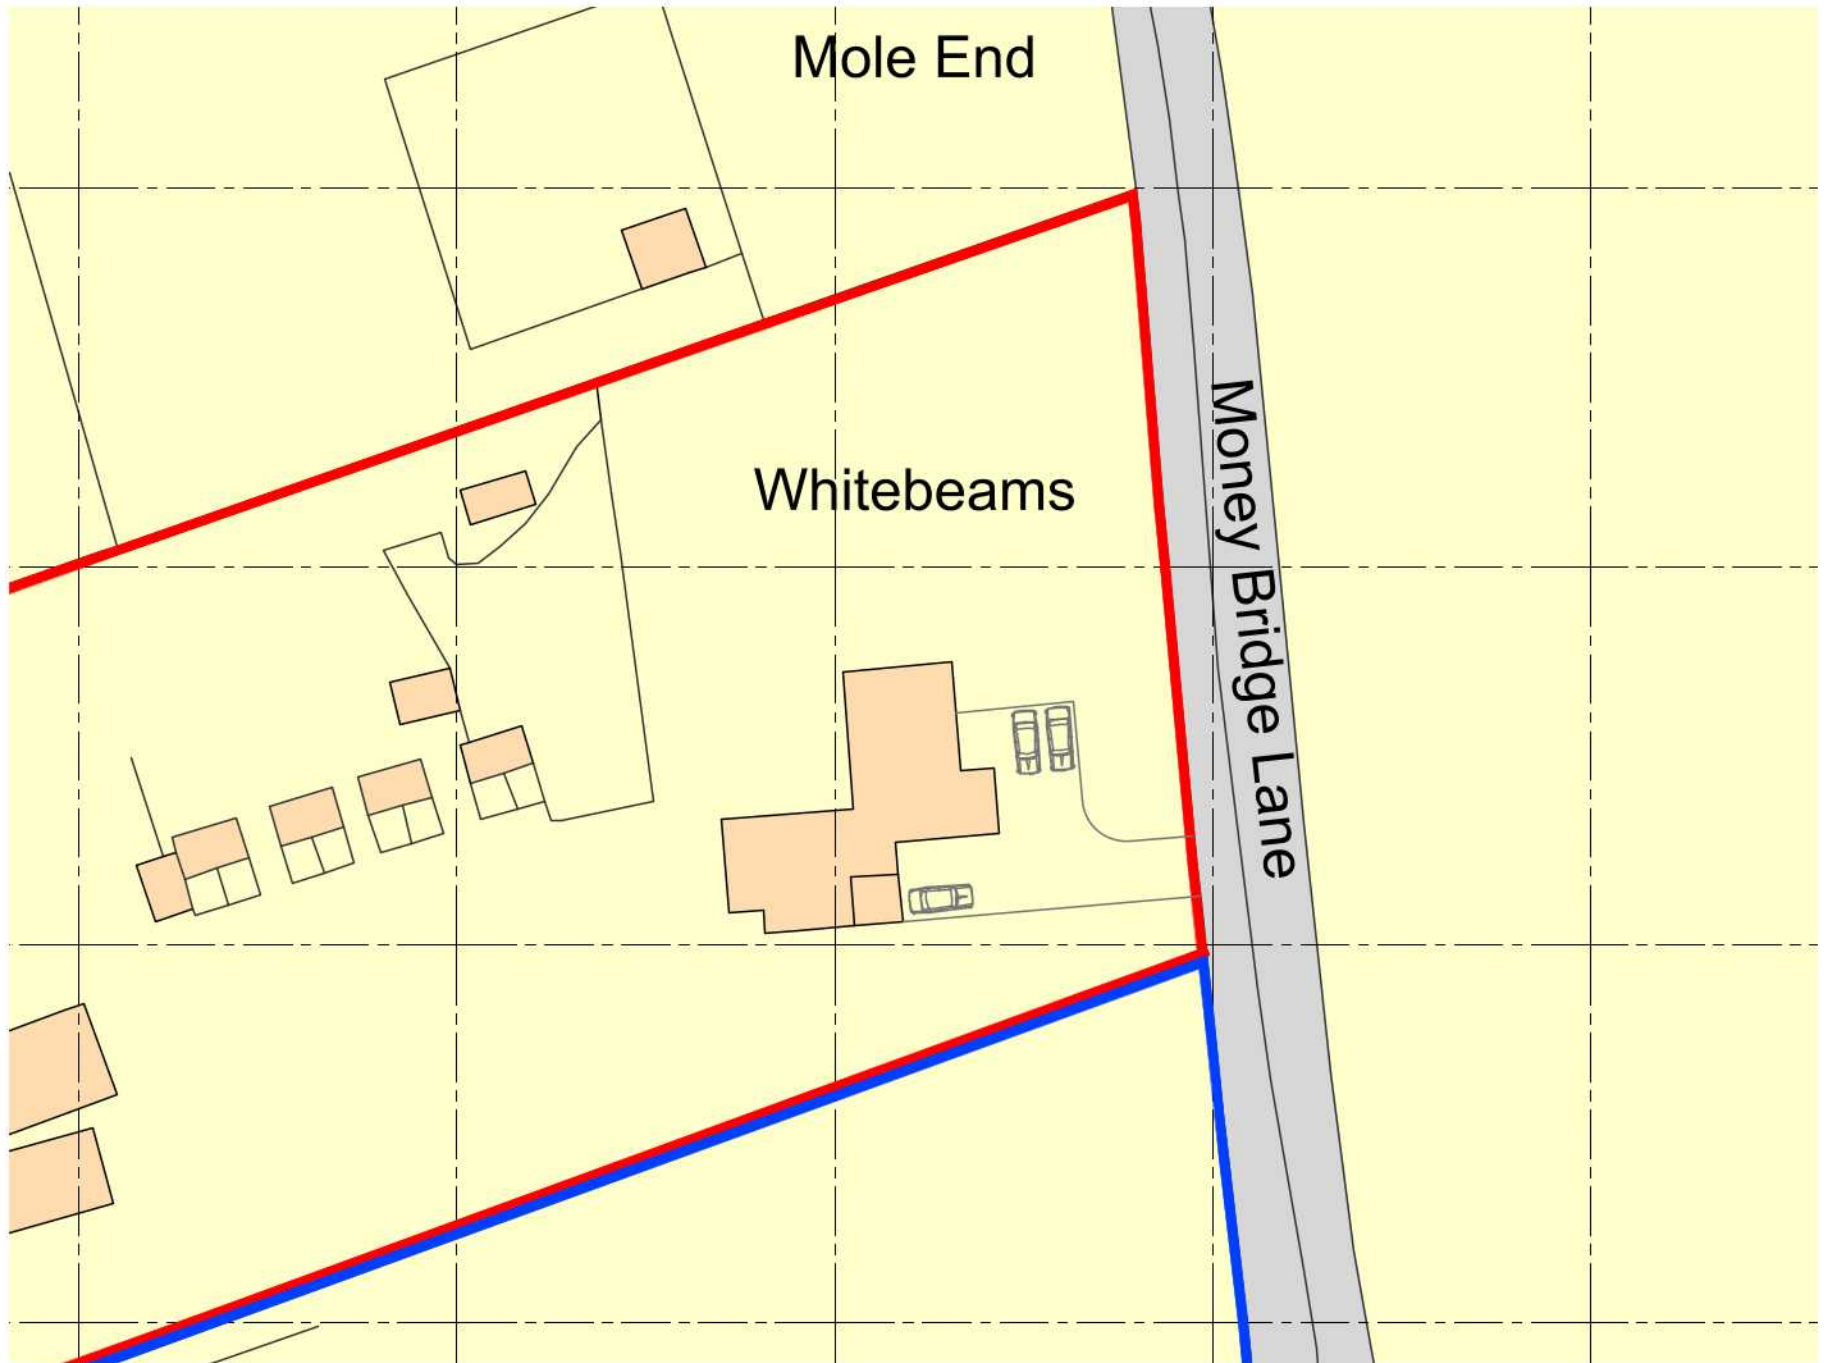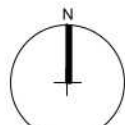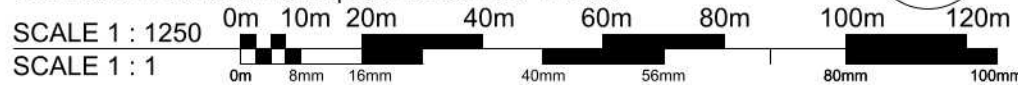

Site Block Plan

Scale 1:500 @ A3

Site of proposed works outlined in red

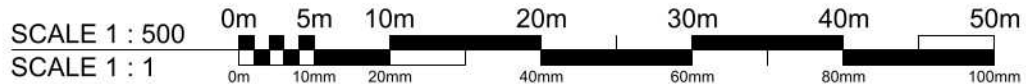

Rev P2 23.04.25 Car parking added and red line adjusted and blue added as requested by SHDC - ajo

Client:
Ms Yin Liu

Project:
**Proposed extension and alterations to dwelling
Whitebeams, Money Bridge Lane, West
Pinchbeck, Spalding, PE11 3QB**

Date: February 2025
Scale: As shown @ A3
Drawn by: AJO
Checked by: AJO

Drawing Title:
**Site Location Plan & Block Plan
as existing**

Drawing Number:
A1770-01
Rev:
P2

DO NOT SCALE THIS DRAWING. THE CONTRACTOR IS DEEMED TO HAVE CHECKED ALL DIMENSIONS ON SITE AND REPORT ANY DISCREPANCIES TO OGLESBY & LIMB LTD. THE CONTENTS OF THIS DRAWING ARE COVERED BY COPYRIGHT AND REMAIN THE PROPERTY OF OGLESBY & LIMB LTD. WRITTEN APPROVAL MUST BE OBTAINED FROM OGLESBY & LIMB LTD PRIOR TO DUPLICATION OR REPRODUCTION OF THIS DRAWING OR ITS CONTENTS. ANY DIMENSIONS NOT SHOWN ARE TO BE CHECKED AND AGREED WITH OGLESBY & LIMB LTD.

PLANNING APPLICATION ISSUE

Oglesby & Limb Ltd

Chartered Architect

Suite 1, Market Chambers
12 Market Place, Spalding, Lincs
PE11 1SL

Tel: 01775 761196

e-mail: design@o-l-ltd.co.uk

