
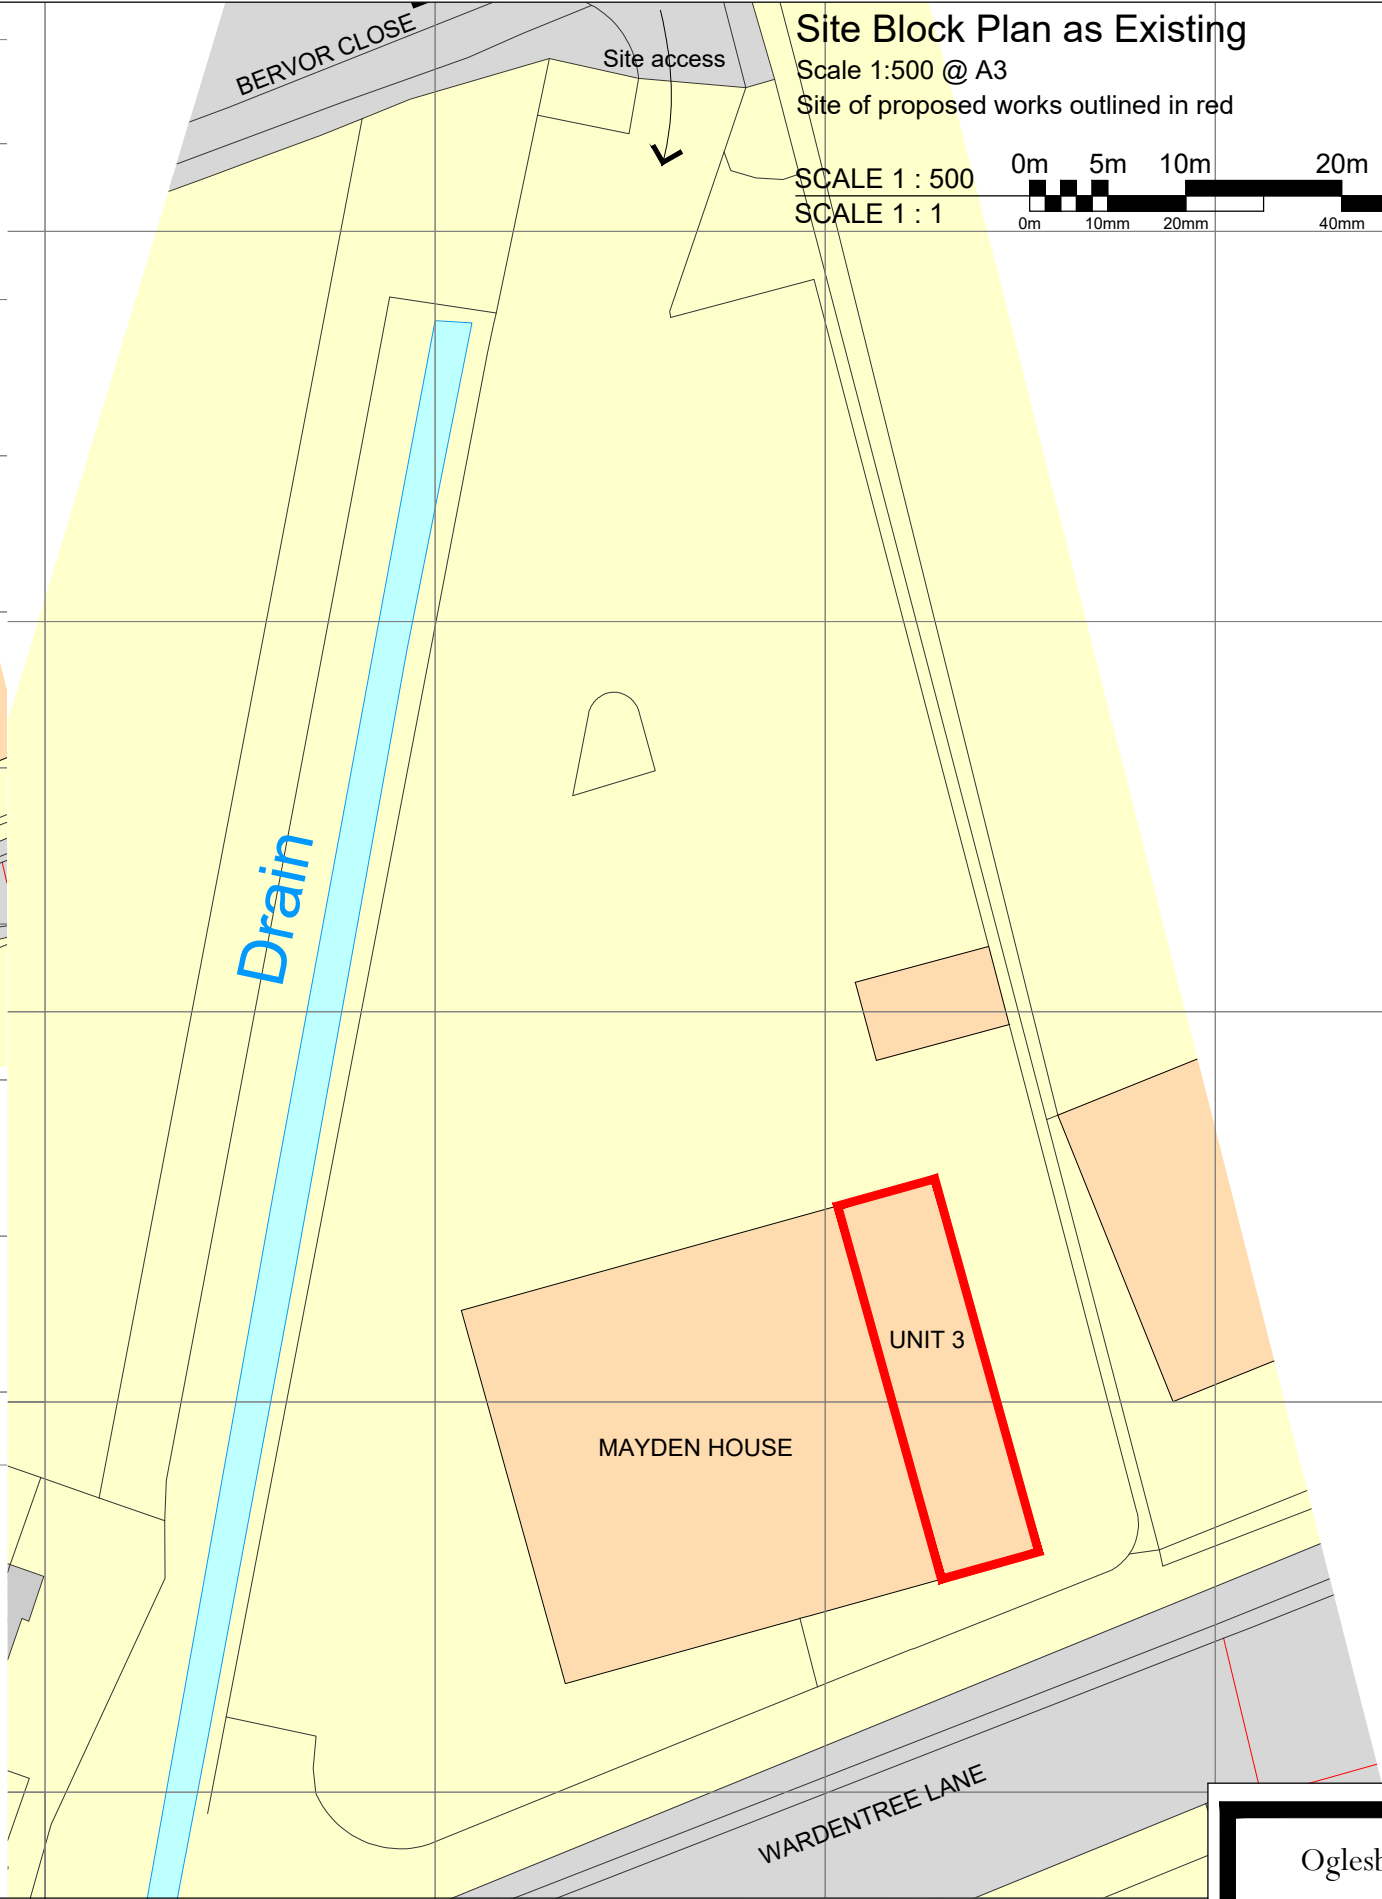


Ordnance Survey, (c) Crown Copyright 2025. All rights reserved. Licence number 100022432

Site Location Plan as Existing

Scale 1:1250 @ A3
Site of works proposal outlined in red.
Other land in Landlord ownership/control outlined in blue.

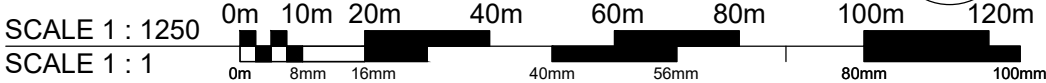

Site Block Plan as Existing

Scale 1:500 @ A3
Site of proposed works outlined in red



Client:

Kelly Newman

Project:

**Proposed change of use
Unit 3, Mayden House, Wardentree Lane
Pinchbeck, PE11 3UG**

Drawing Number:

A1776-01

Rev:

P1

Date:

MArch 2025

Scale:

As shown @ A3

Drawn by:

AP

Checked by:

AJO

DO NOT SCALE THIS DRAWING. THE CONTRACTOR IS DEEMED TO HAVE CHECKED ALL DIMENSIONS ON SITE AND REPORT ANY DISCREPANCIES TO OGLESBY & LIMB LTD.
THE CONTENTS OF THIS DRAWING ARE COVERED BY COPYRIGHT AND REMAIN THE PROPERTY OF OGLESBY & LIMB LTD. WRITTEN APPROVAL MUST BE OBTAINED FROM OGLESBY & LIMB LTD PRIOR TO DUPLICATION OR REPRODUCTION OF THIS DRAWING OR ITS CONTENTS.
ANY DIMENSIONS NOT SHOWN ARE TO BE CHECKED AND AGREED WITH OGLESBY & LIMB LTD.

Drawing Title:

**Site Location Plan & Block Plan
as existing**

PLANNING APPLICATION ISSUE

Oglesby & Limb Ltd

Chartered Architect

Suite 1, Market Chambers
12 Market Place, Spalding, Lincs
PE11 1SL

Tel: 01775 761196
e-mail: design@o-l-ltd.co.uk

O&L