
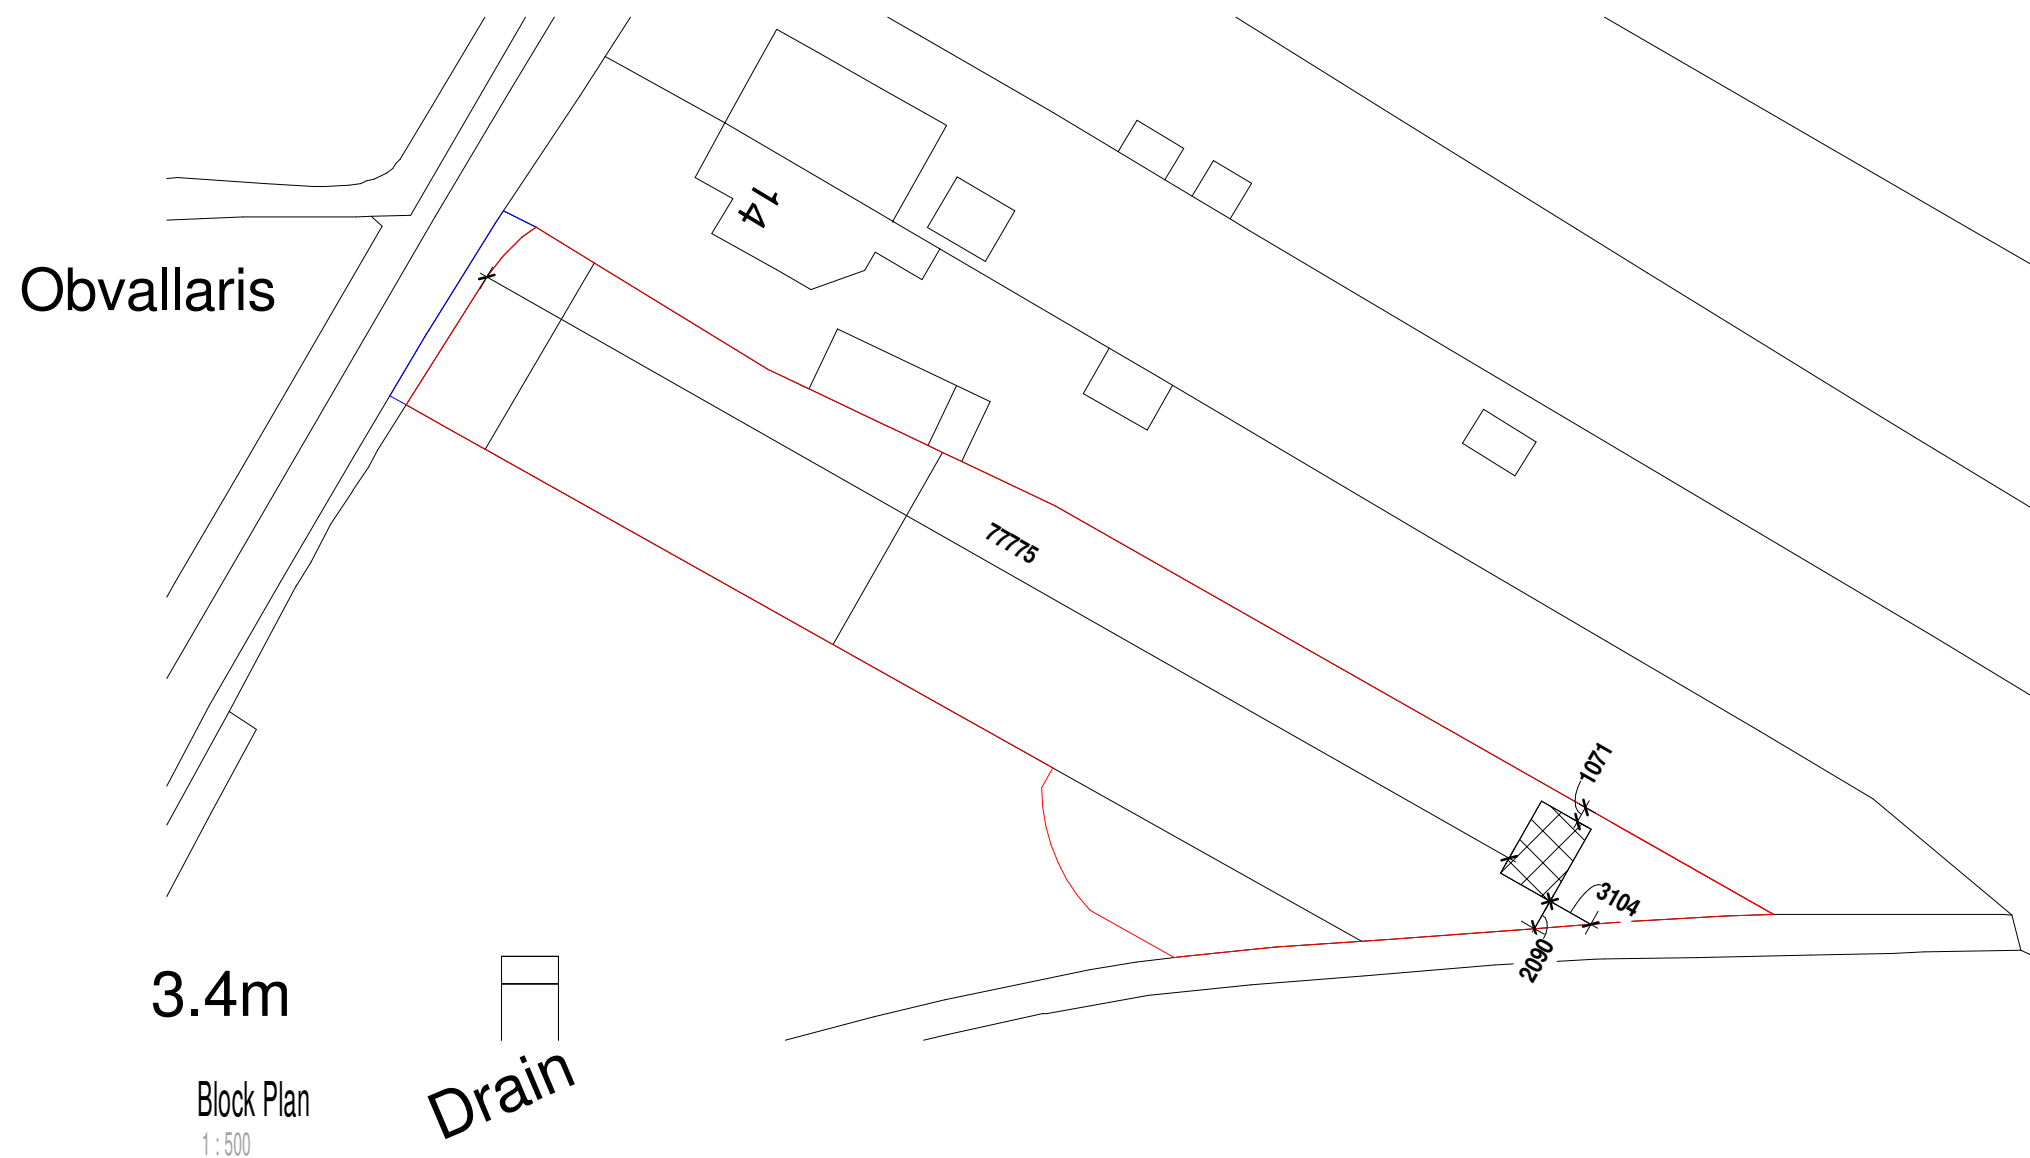


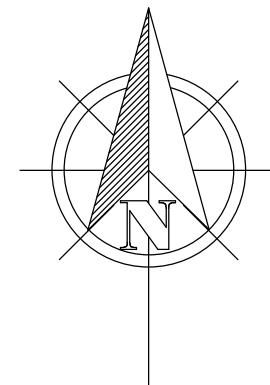

AUSTIN JOHN
ARCHITECTURAL

RUALEN, MILL GREEN ROAD,
PINCHBECK, SPALDING
PE11 3PU

07939 000388
www.austinjohninteriors.co.uk
info@austinjohnltd.co.uk

PROJECT
Retrospective Application for Change of Use of Land to
Equestrian and Erection of Single Stable at Land Adj. to
No.14 Mill Green Road PE11 3PU

SHEET
Block Plan

CLIENT
Mr and Mrs Butler,
1 Mill Green Road, Pinchbeck,
Spalding PE11 3PU

Date
04/09/2025
Drawn by
HA

DRAWING NUMBER
AJA/1379/25/01

Scale (@A3)
AS SHOWN



VISUAL SCALE 1:500 @ A3