



Existing

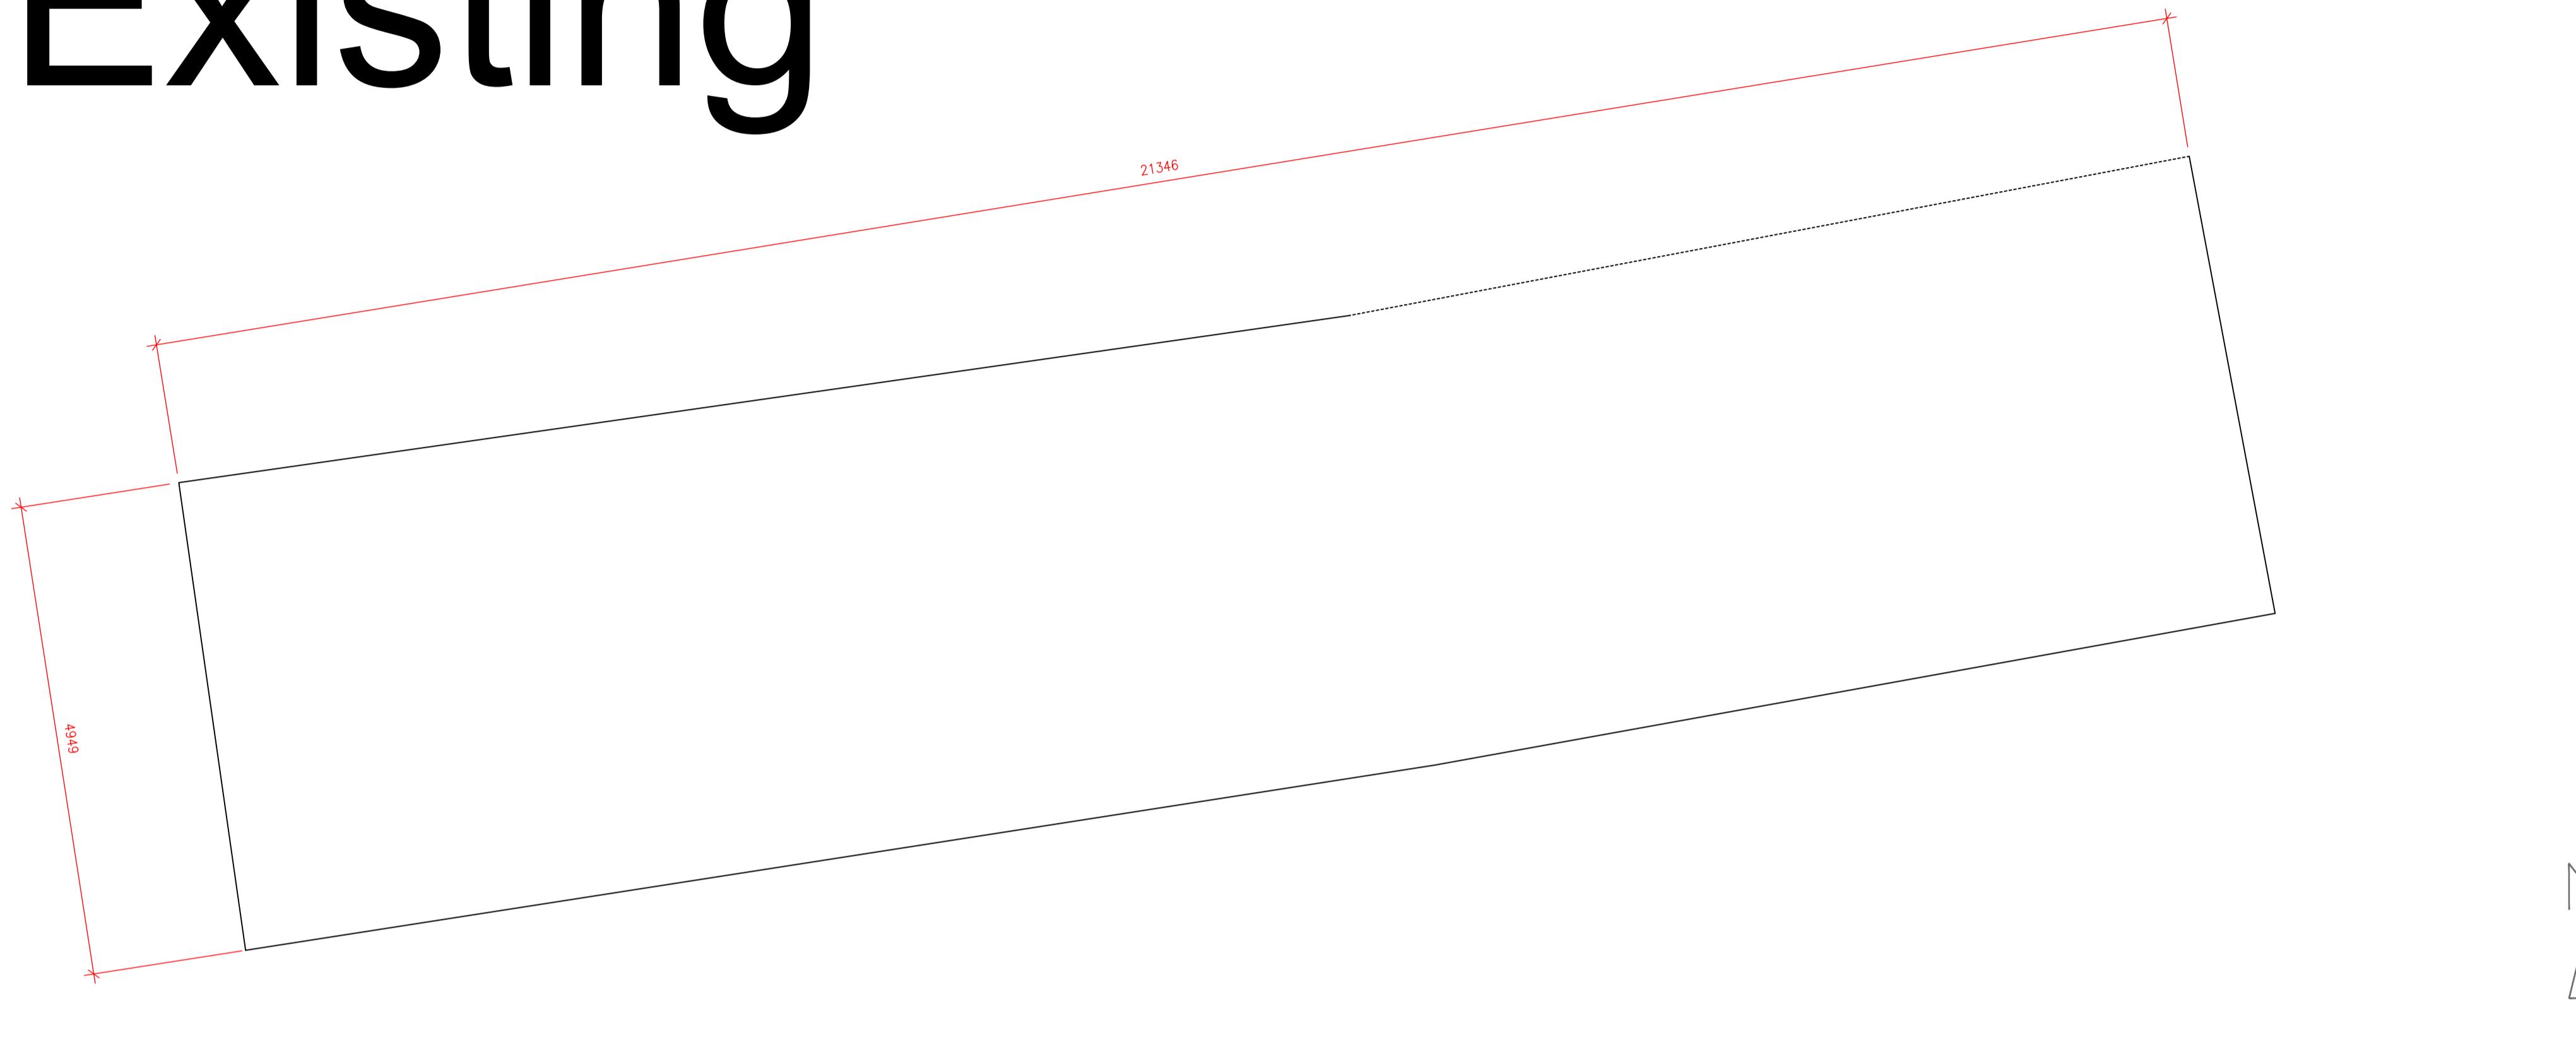

Proposed

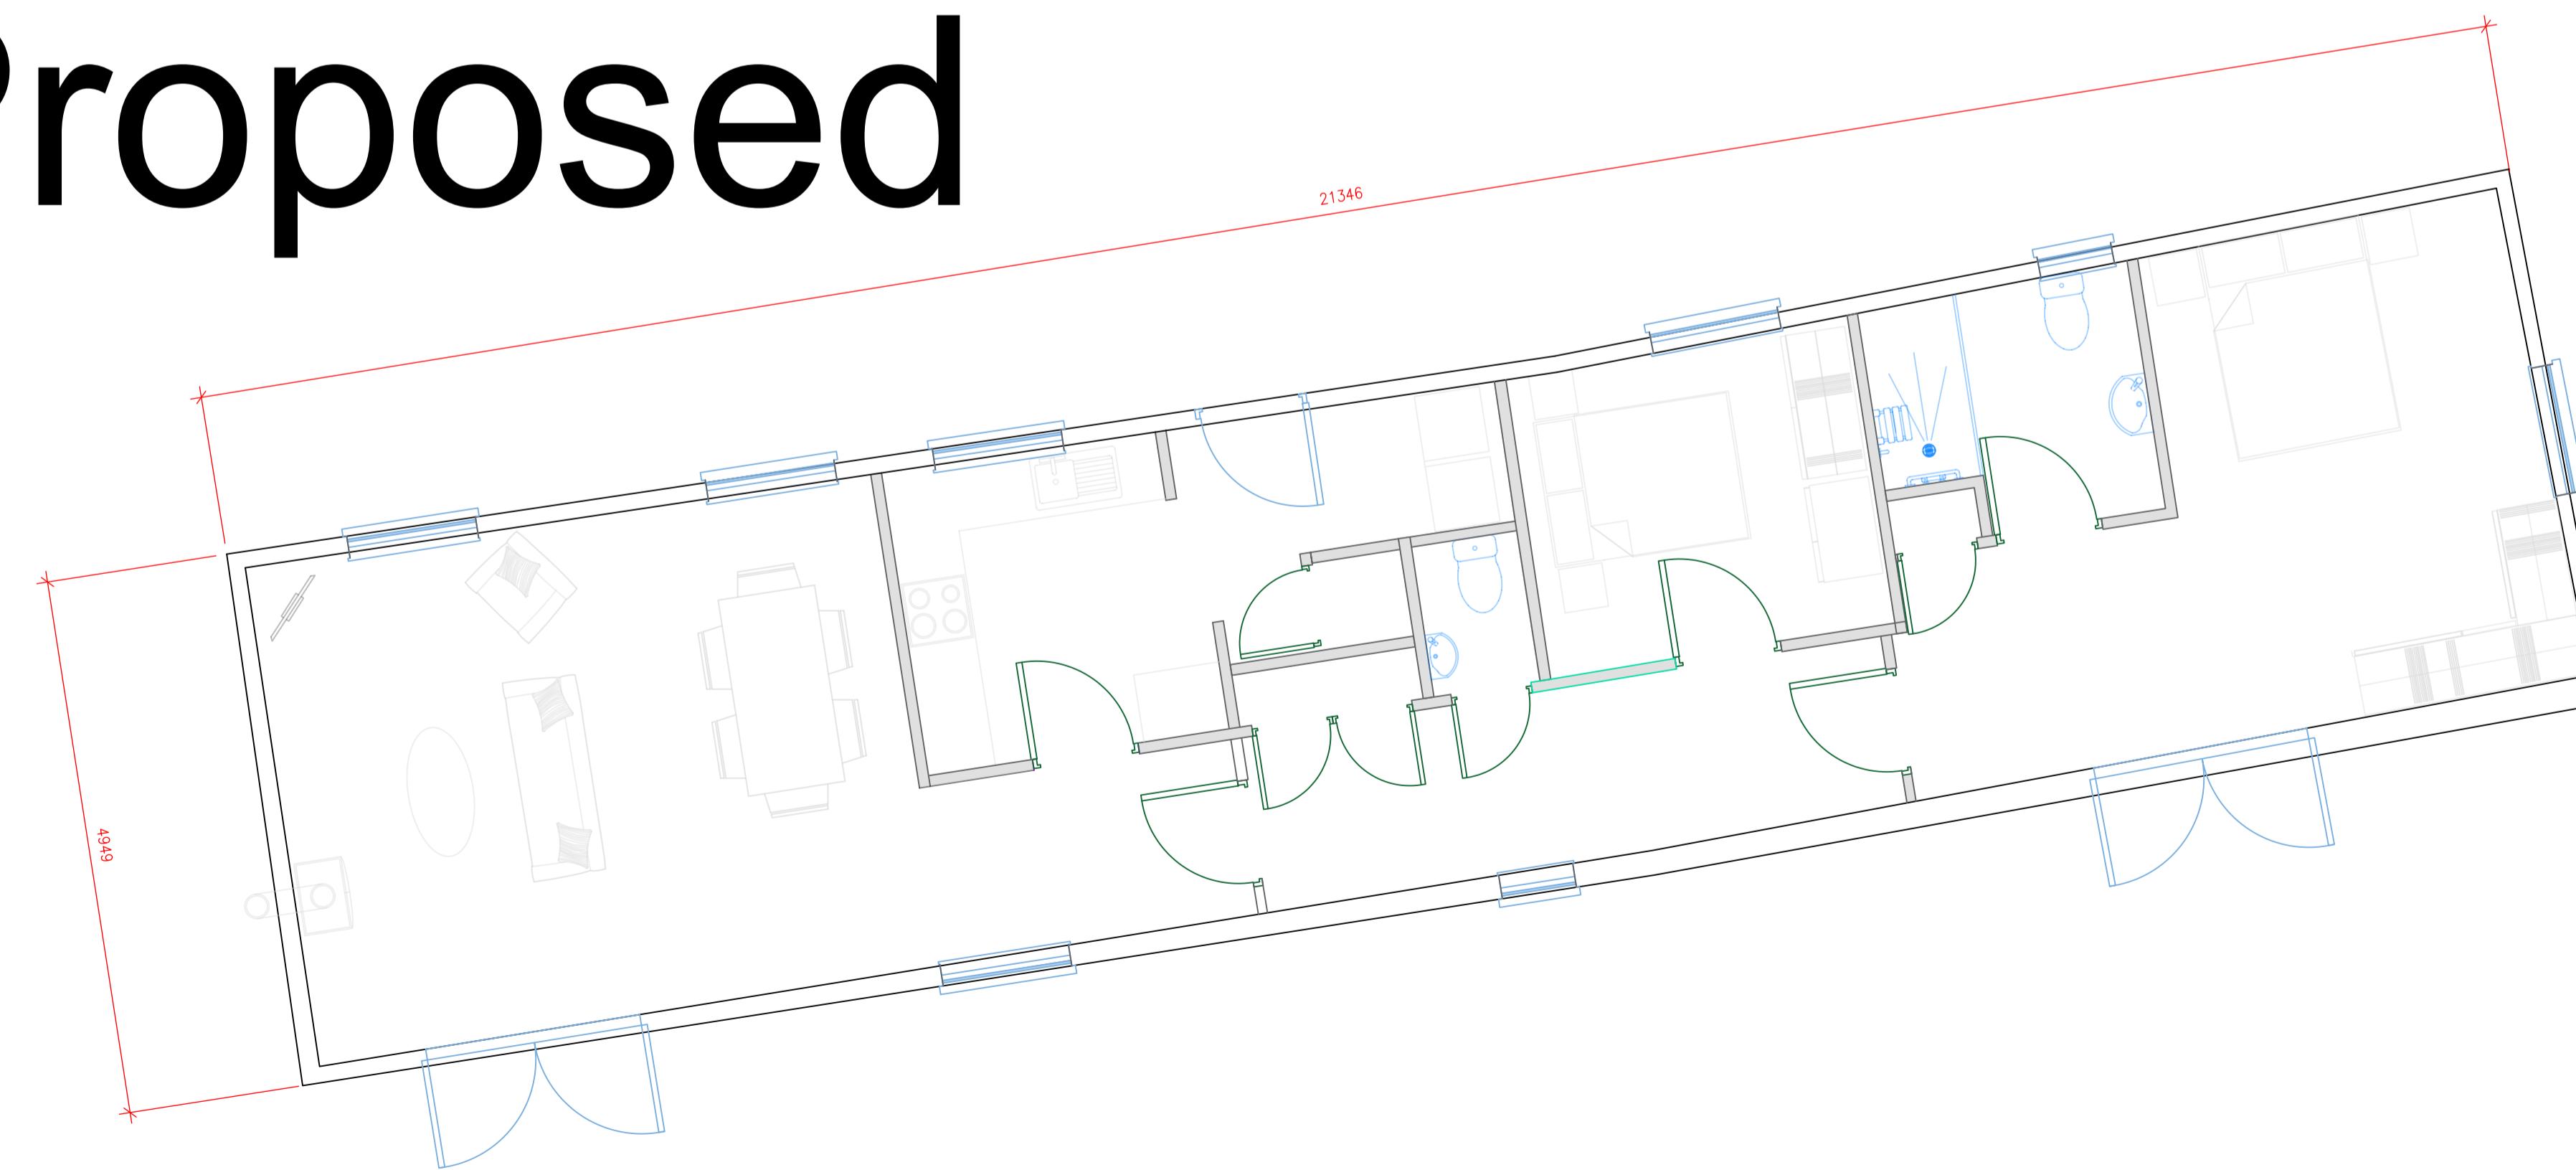

DRAWING ISSUE
FEASIBILITY
PLANNING
BUILDING REGULATIONS
CONSTRUCTION

Rev.	Date	Description of Issue	Chkd
XX	XX.XX.XX	XXXX	XX
XX	XX.XX.XX	XXXX	XX
XX	XX.XX.XX	XXXX	XX

Revisions
Issue Purpose: Prior Approval
Project: Nunnerley House Farm Agricultural Barn Change of Use to Residential
Drawing Title: Existing & Proposed Plans
Drawing No. 250514.02 Rev. 0
Drawn By: JC Checked By: JC
Scales: 1:50 @A1 Date: 29.09.25

