

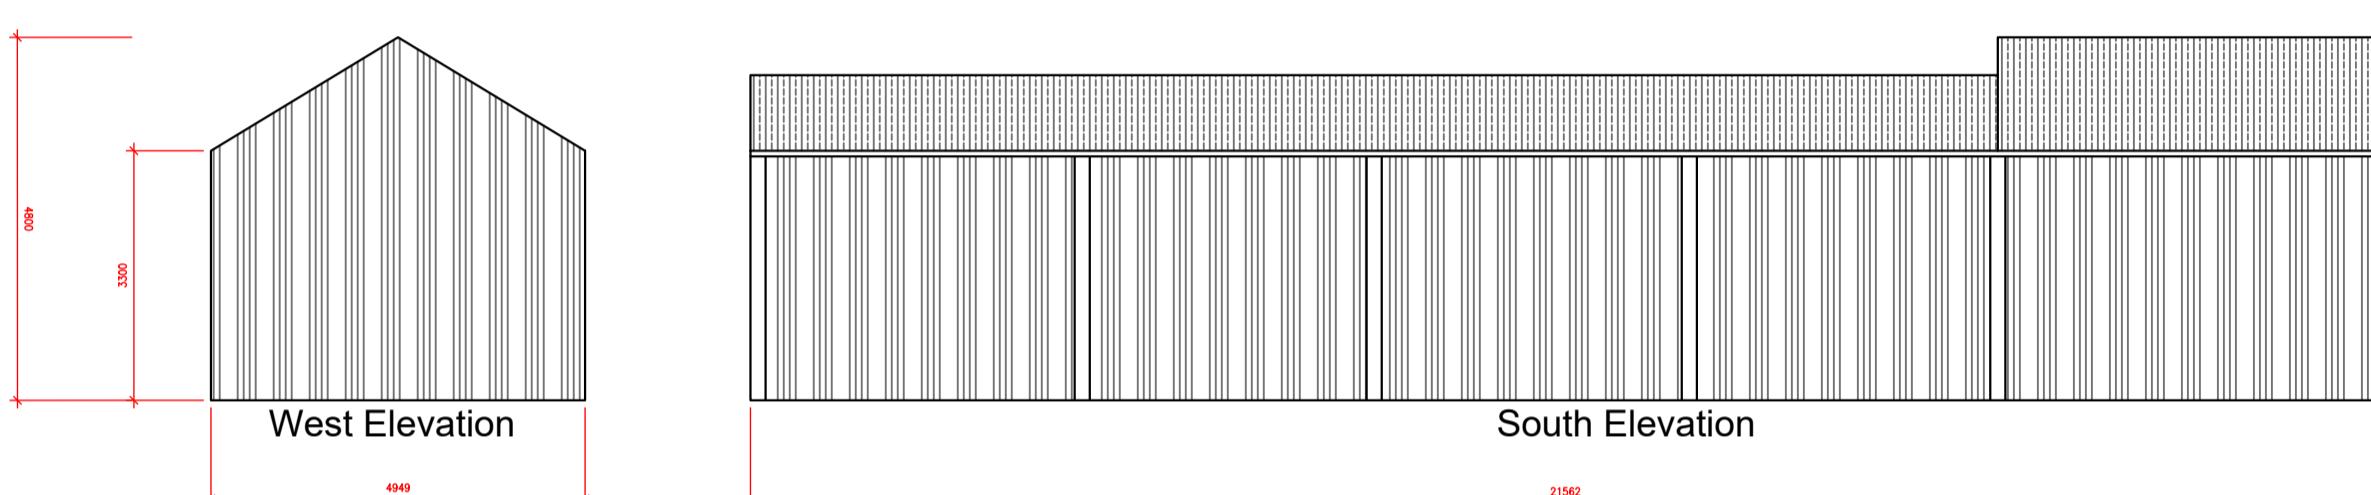
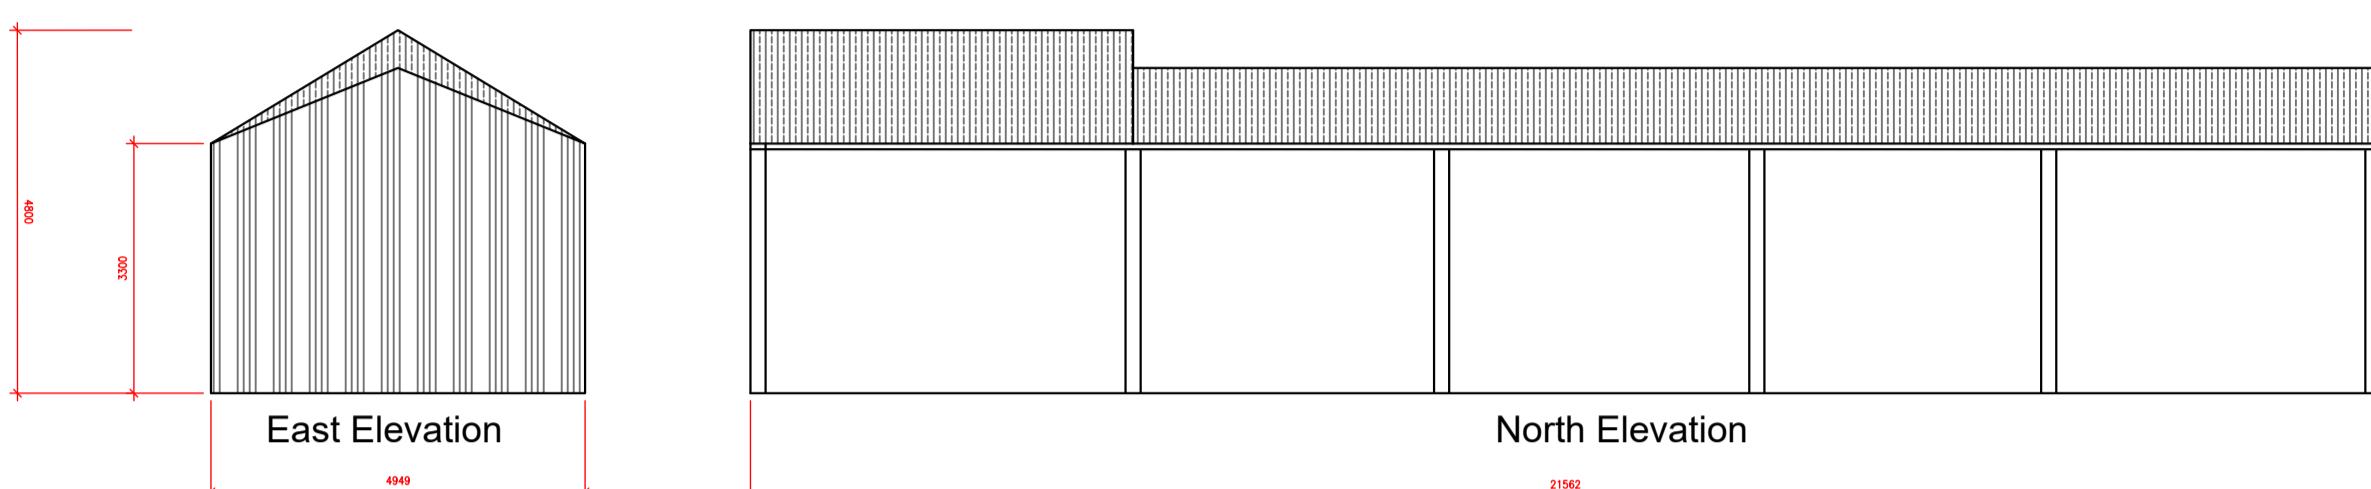


Existing

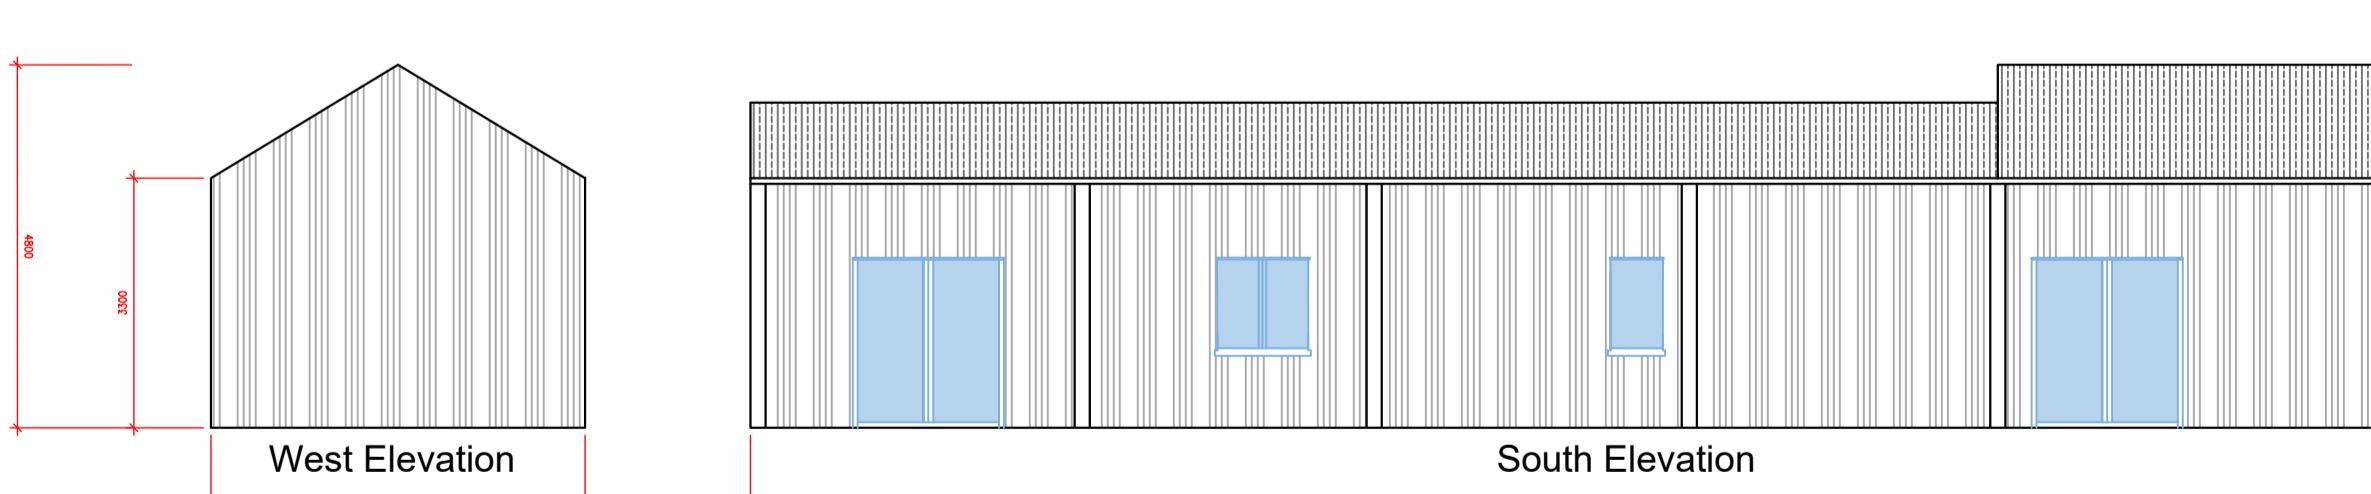

Proposed

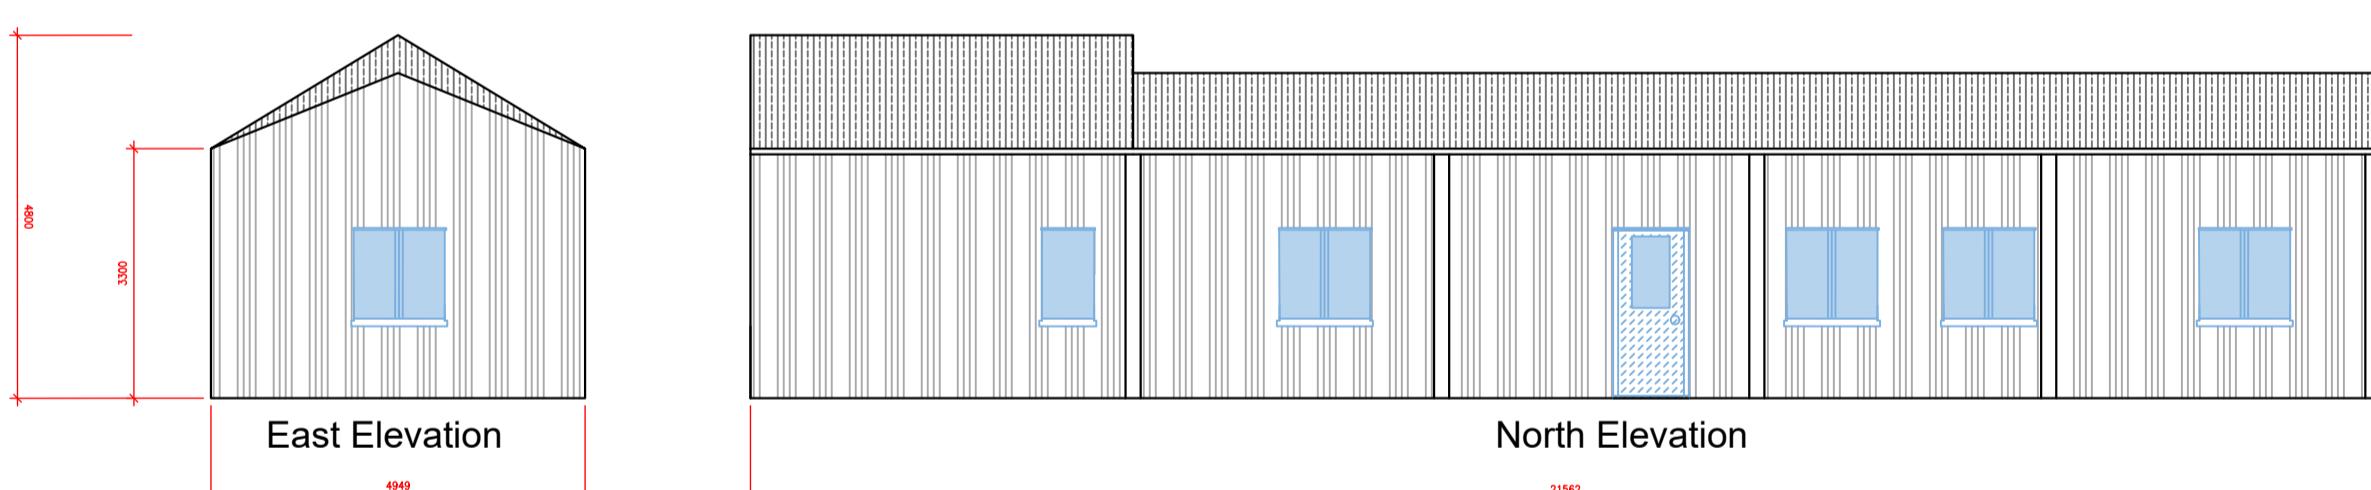

Rev.	Date	Description of Issue	Chkd
XX	XX.XX.XX	XXXX	XX
XX	XX.XX.XX	XXXX	XX
XX	XX.XX.XX	XXXX	XX

Revisions

Issue Purpose:

Prior Approval

Project

Nunnerley House Farm
Agricultural Barn Change of Use to Residential

Drawing Title:
Existing & Proposed Elevations

Drawing No. Rev.
250514.03 0

Drawn By: Checked By:
JC JC

Scales: Date:
1:100 @A1 29.09.25

D

JD Carter
The Building Services Company

SOUTHVIEW BARN
BUNGALOW FARM
WERRINGTON BRIDGE RD
PETERBOROUGH
PE6 7PP
T: 01733 810668
F: 01733 810956
M: 07740 946642

DRAWING ISSUE
FEASIBILITY
PLANNING
BUILDING REGULATIONS
CONSTRUCTION