

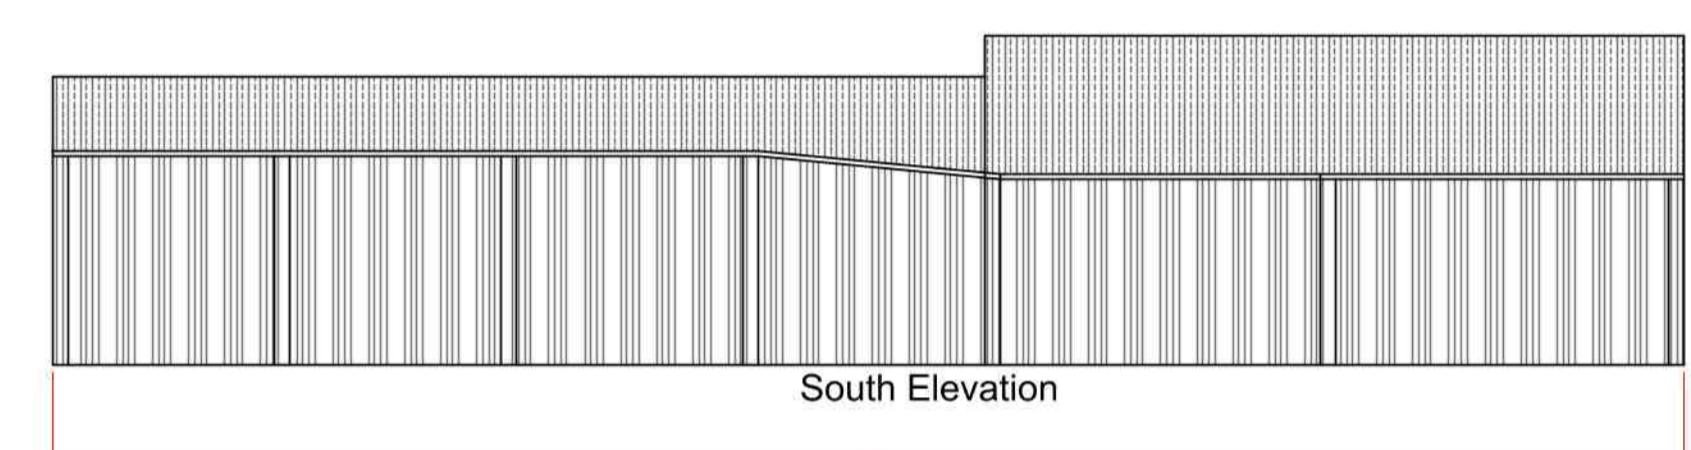
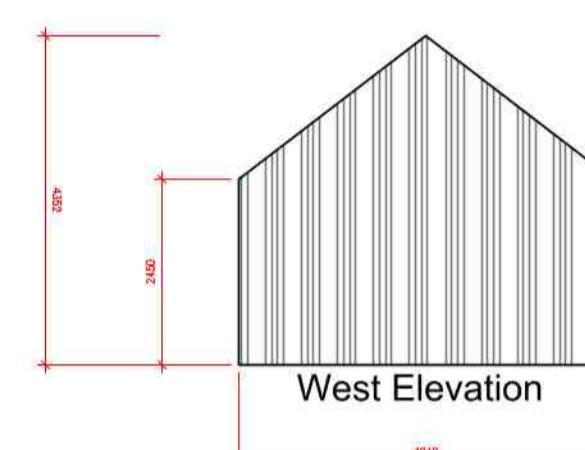
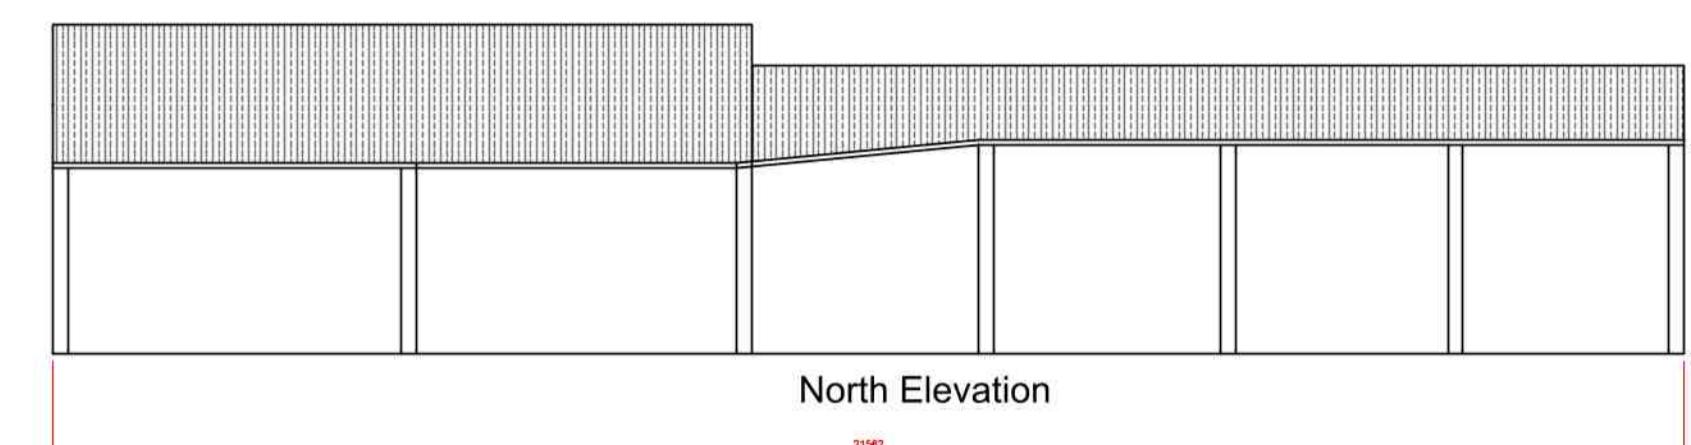
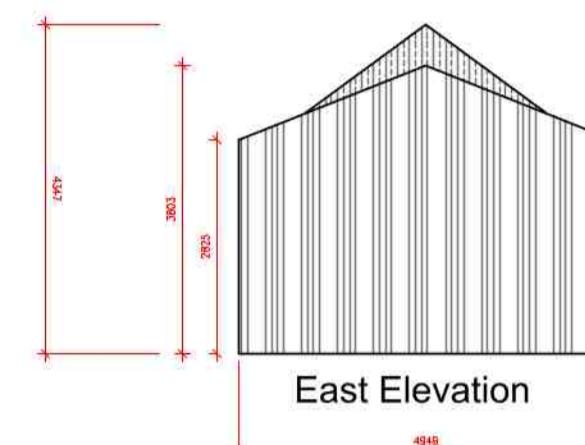




Existing

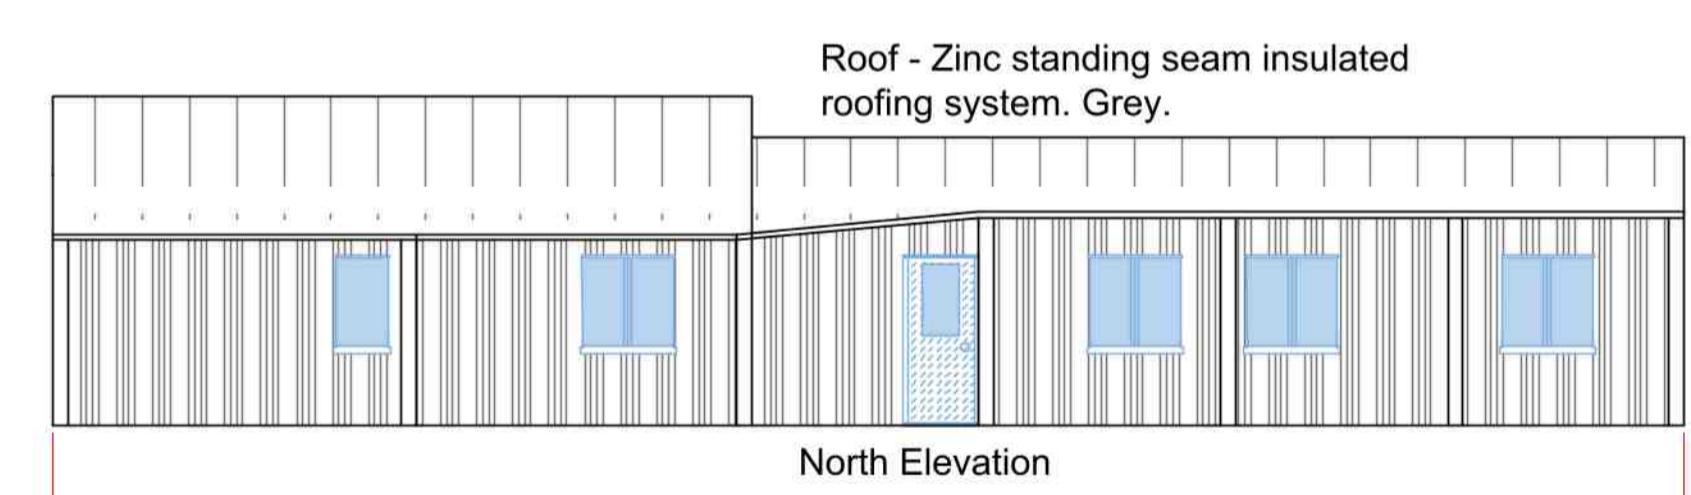

Proposed

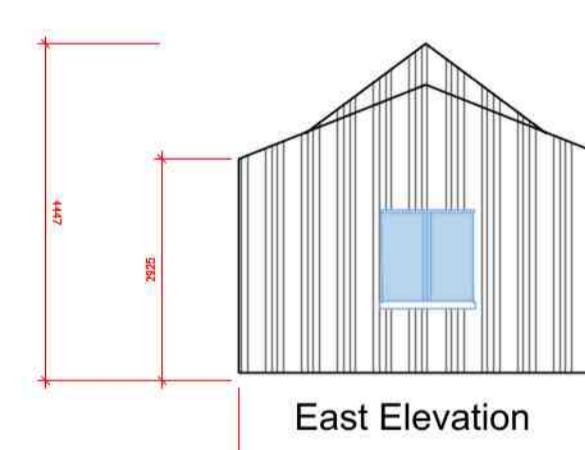

Existing Structural Timbers to remain.
Exterior clad in timber weather board cladding.
Wall Panels between built on new concrete foundation between structural posts in lightweight concrete thermal blocks.

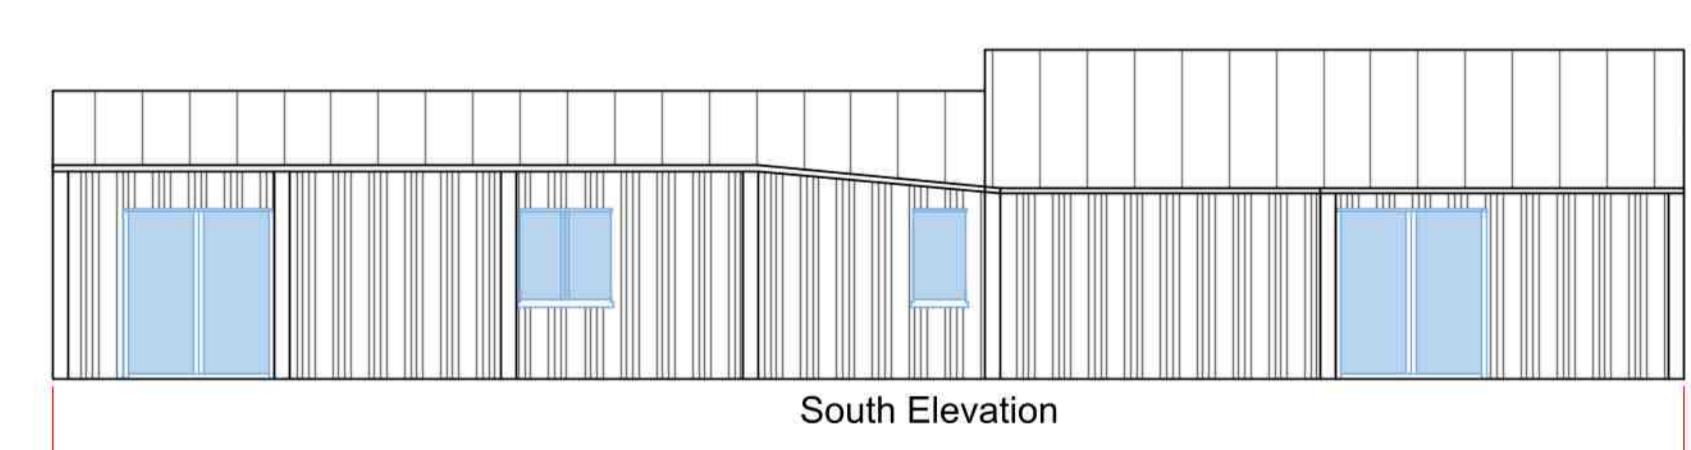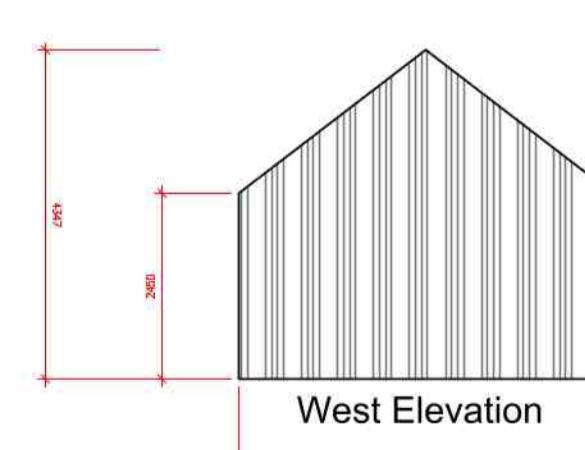

Per the Structural Engineers comments, main timber posts inspected for integrity and foundation. Improved / repaired as required.

New hardwood timber doubled glazed window units.

New Aluminium patio doors.

Rev.	Date	Description of Issue	Chkd
XX	XX.XX.XX	XXXX	XX
XX	XX.XX.XX	XXXX	XX
A	07.11.25	Amended	JC

Revisions

Issue Purpose: Prior Approval

Project: Nunnerley House Farm Agricultural Barn Change of Use to Residential

Drawing Title: Existing & Proposed Elevations

Drawing No. 250514.03 Rev. A

Drawn By: JC Checked By: JC

Scales: 1:100 @A1 Date: 29.09.25