


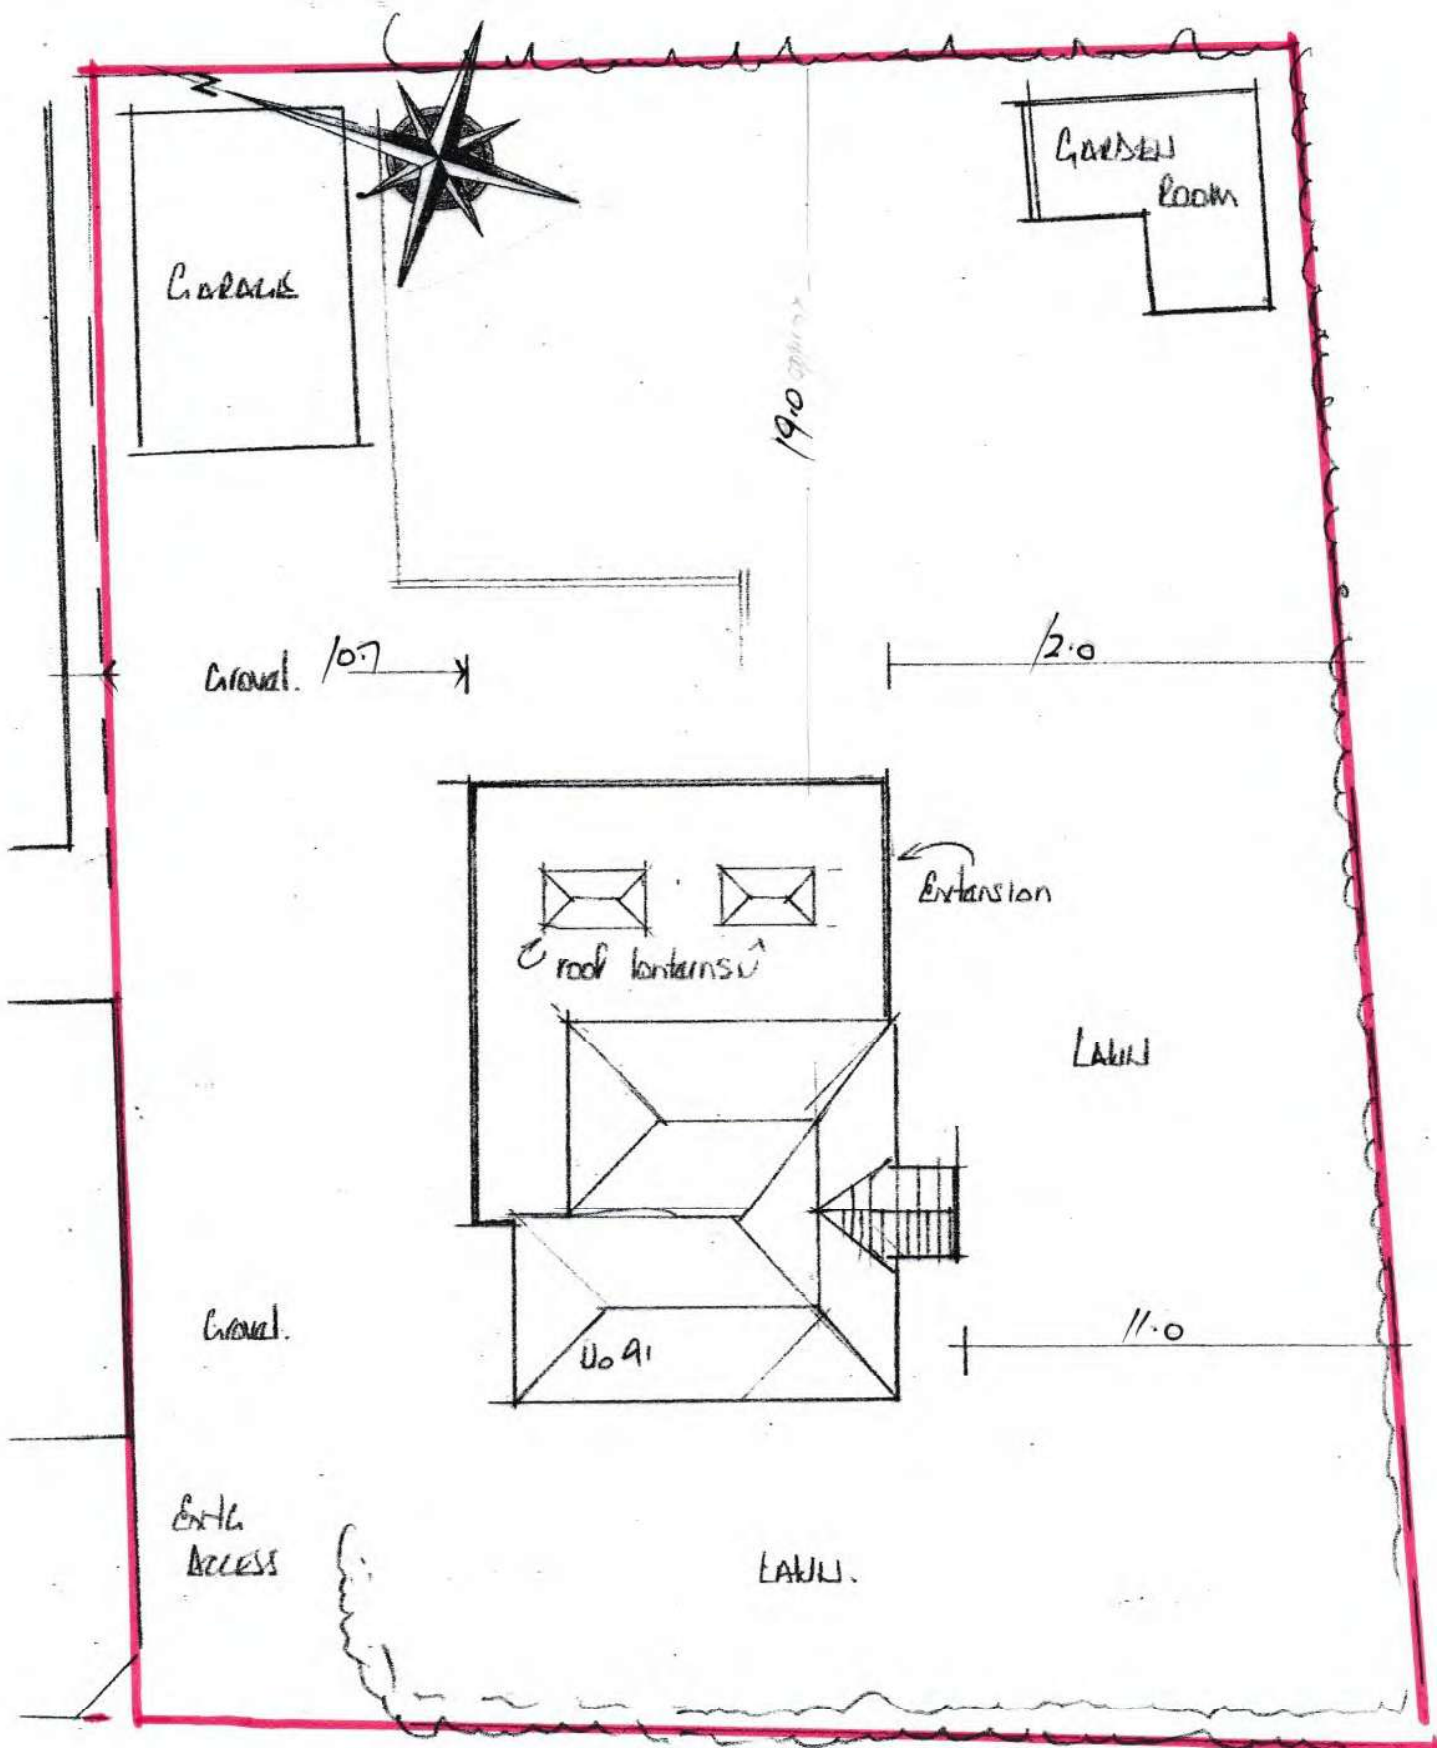

SIX HOUSE BANK

# BLOCK PLAN

SCALE 1:200

Q1 SIX HOUSE BANK  
WEST PINCHBECK.  
PE11 3DC1.