



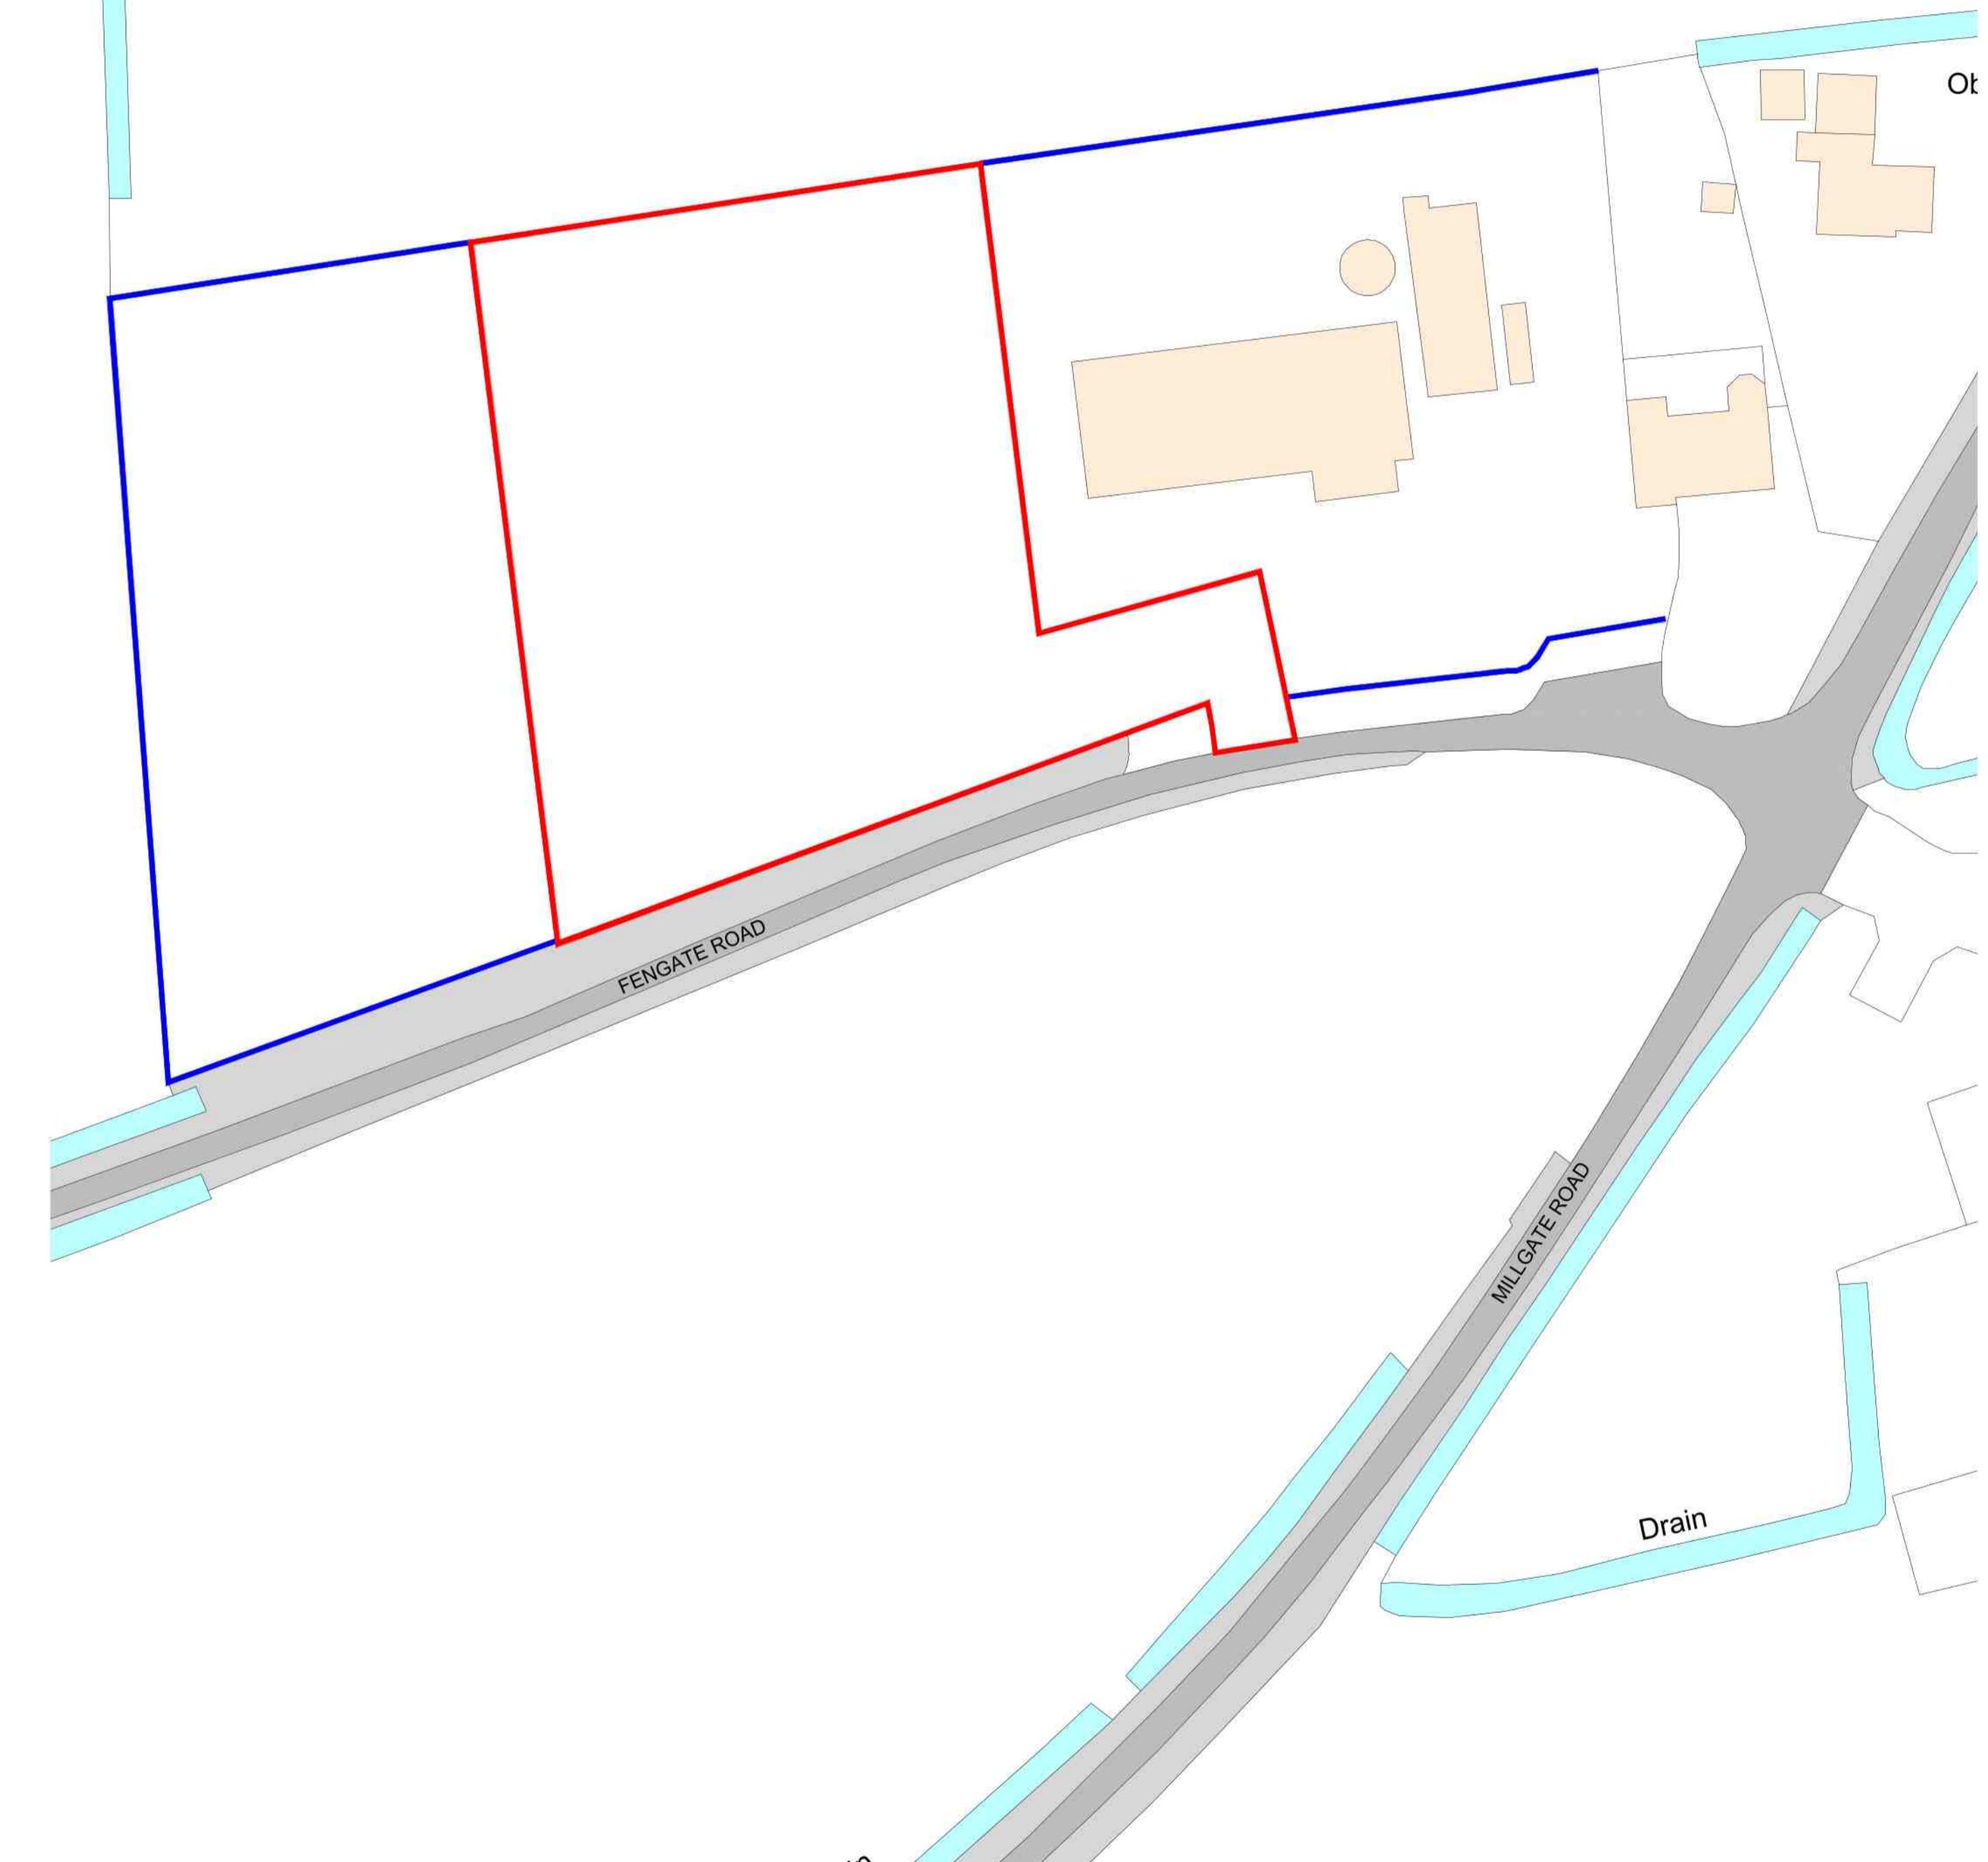

COPYRIGHT
Origin Design Studio has prepared and issued this document to the named client and associated professionals related to this project. Origin Design Studio retains ownership. We do not give permission for reproduction and editing without consultation and our approval.

GENERAL NOTES
This drawing is to be read in conjunction with all relevant Engineers, Architect's and specialists' drawings. Do not scale from this or any other Origin Design Studio drawing. All dimensions to be checked on site prior to construction or fabrication. Changes to specification are to contractors risk. All changes should be brought to the attention of the client/Building Control for approval. Please report any errors immediately.

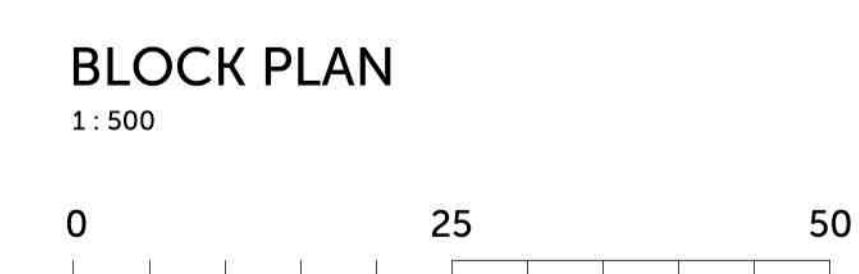

P01 Issued to LPA MID 08/10/2024
ORS Checked
Rev. Description Date Rev. by

Client
Houghton Produce Ltd

Project Title
Residential Development

Site Details
Fengate Road, Pinchbeck
Spalding
PE11 3PU

Title
Site Location & Block Plan

Drawing Number
J2002a-PL-01
Print Size
A1



Origin Design Studio Ltd
Brunel House,
Deepdale Enterprise Park, Nettleham
Lincoln LN2 2LL

T. 01522 405100
E. info@origindesignstudio.co.uk
www.origindesignstudio.co.uk

RIBA
Chartered Practice

