



| Rev. | Date | Details |
|------|----------|-------------------------|
| A | 15.12.25 | Client details amended. |

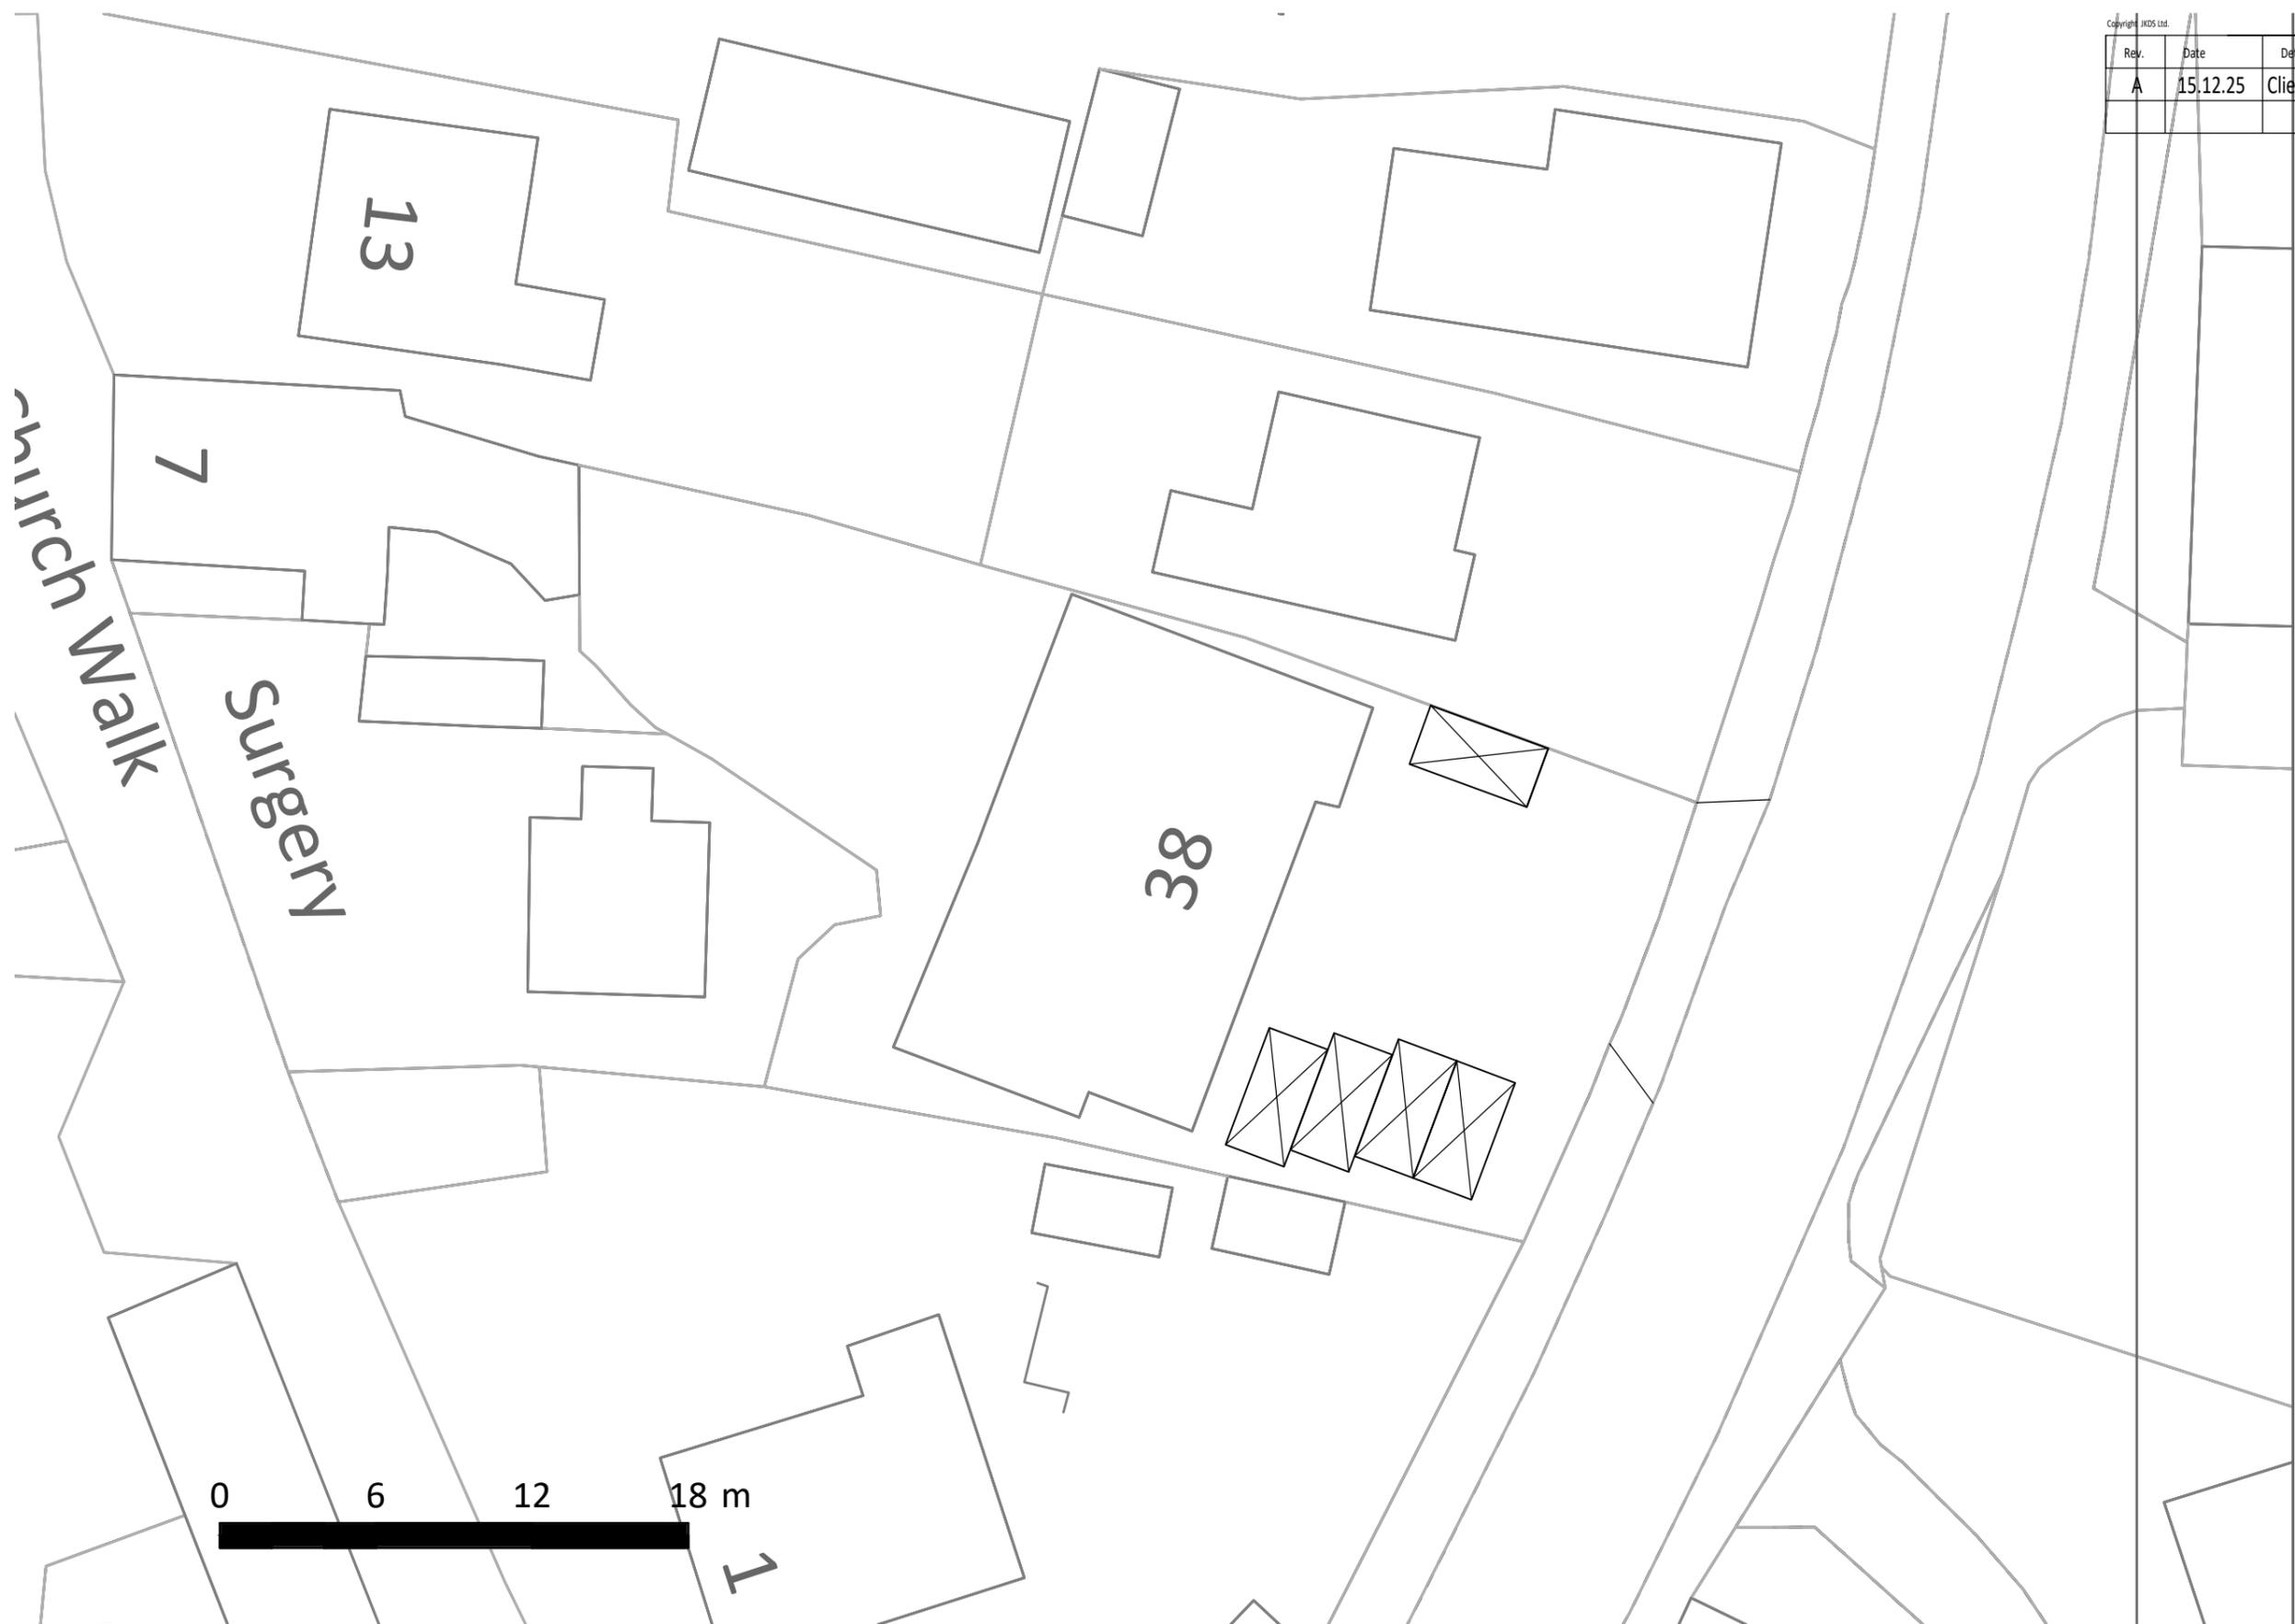

 = Indicative 4.8x2.4m car parking space.

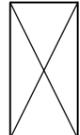

| | | | |
|---|---|--|--------------------------------------|
| Client: MR. & MRS. P. FOX | Proposal: CHANGE OF USE TO TWO DWELLINGS AT 38 CHURCH STREET, PINCHBECK | Scale @ A3 1 : 250 | Title BLOCK PLAN - PARKING |
| | | Dwg No. 25. 3674. 08 | |
| JANICE KENDRICK DESIGN SERVICES | | e-mail- jkds@talk21.com | tel : 07711 007209 |