
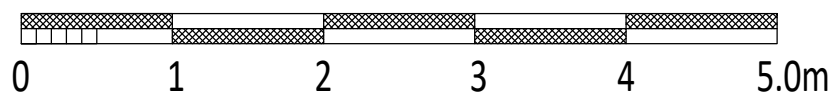


Date	Details
15.12.25	Client details amended.

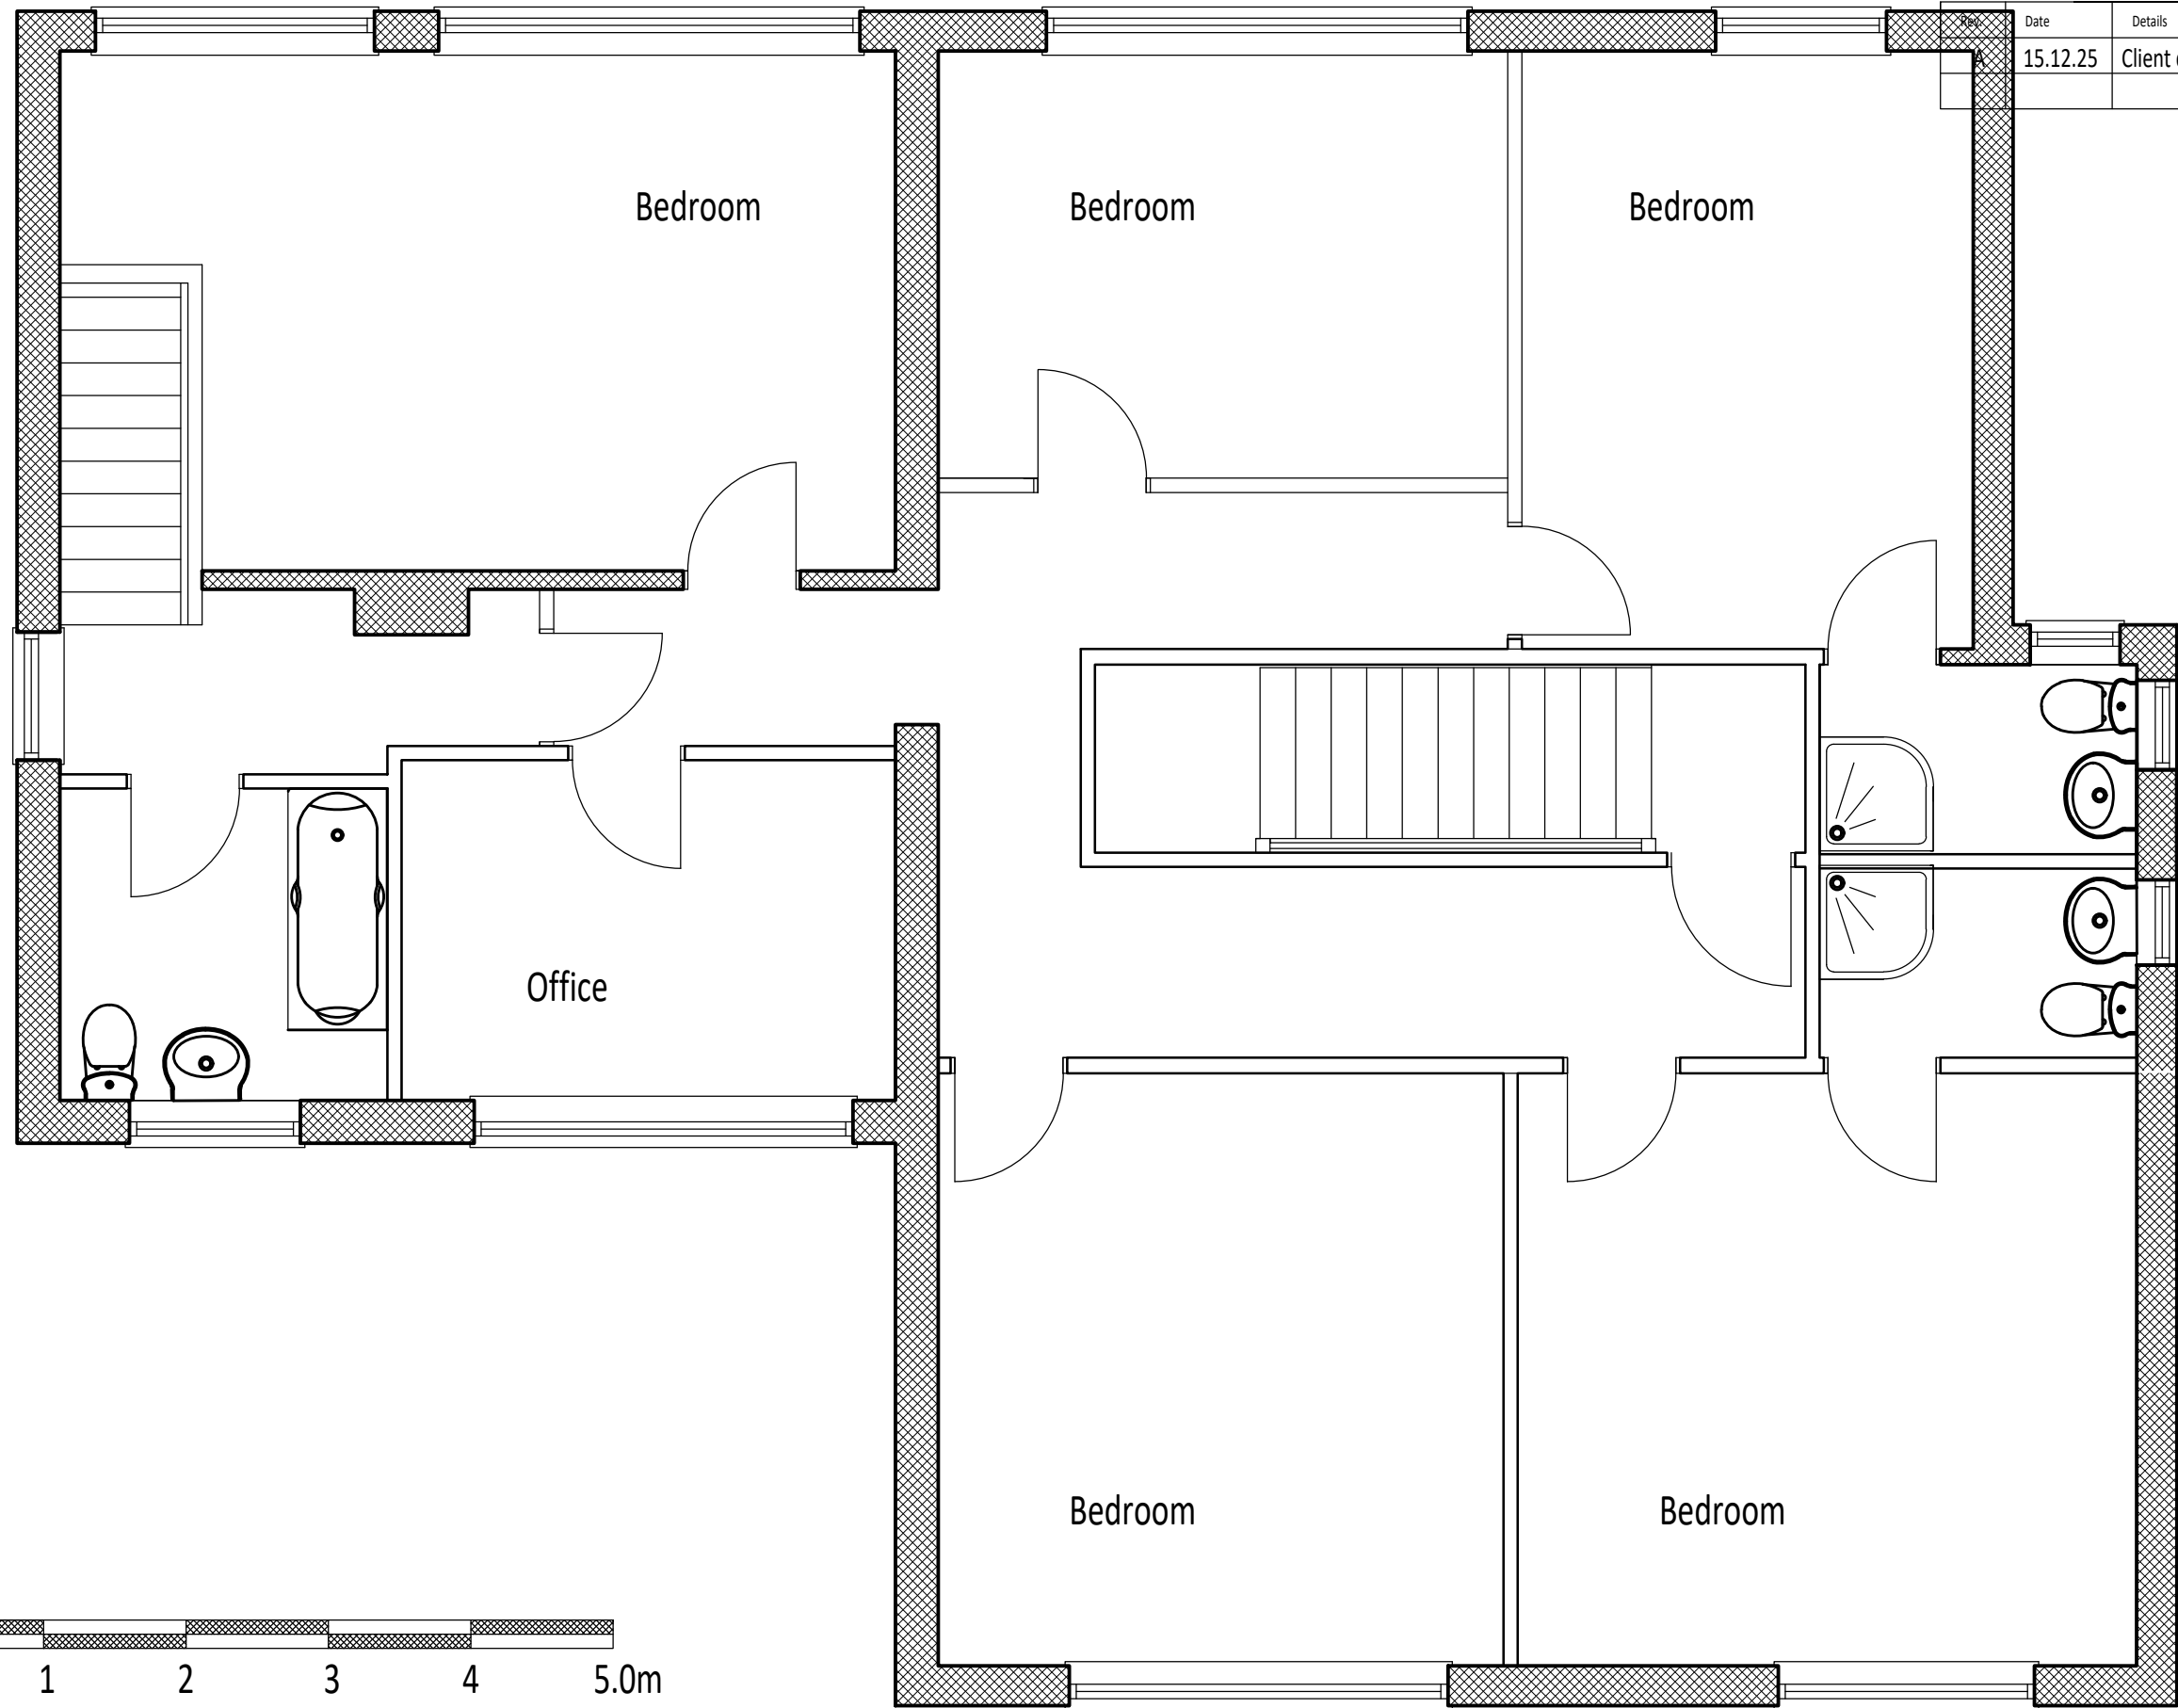

Client: <b>MR. &amp; MRS. P. FOX</b>	Proposal: <b>CHANGE OF USE TO TWO DWELLINGS AT 38 CHURCH STREET, PINCHBECK</b>	Scale @ A3 <b>1 : 50</b>	Title <b>EXISTING FIRST FLOOR</b>
		Dwg No. <b>25. 3674.02</b>	
JANICE KENDRICK DESIGN SERVICES		e-mail- <a href="mailto:jkds@talk21.com">jkds@talk21.com</a>	tel : 07711 007209