


Rev.	Date	Details
A	15.12.25	Client details amended.

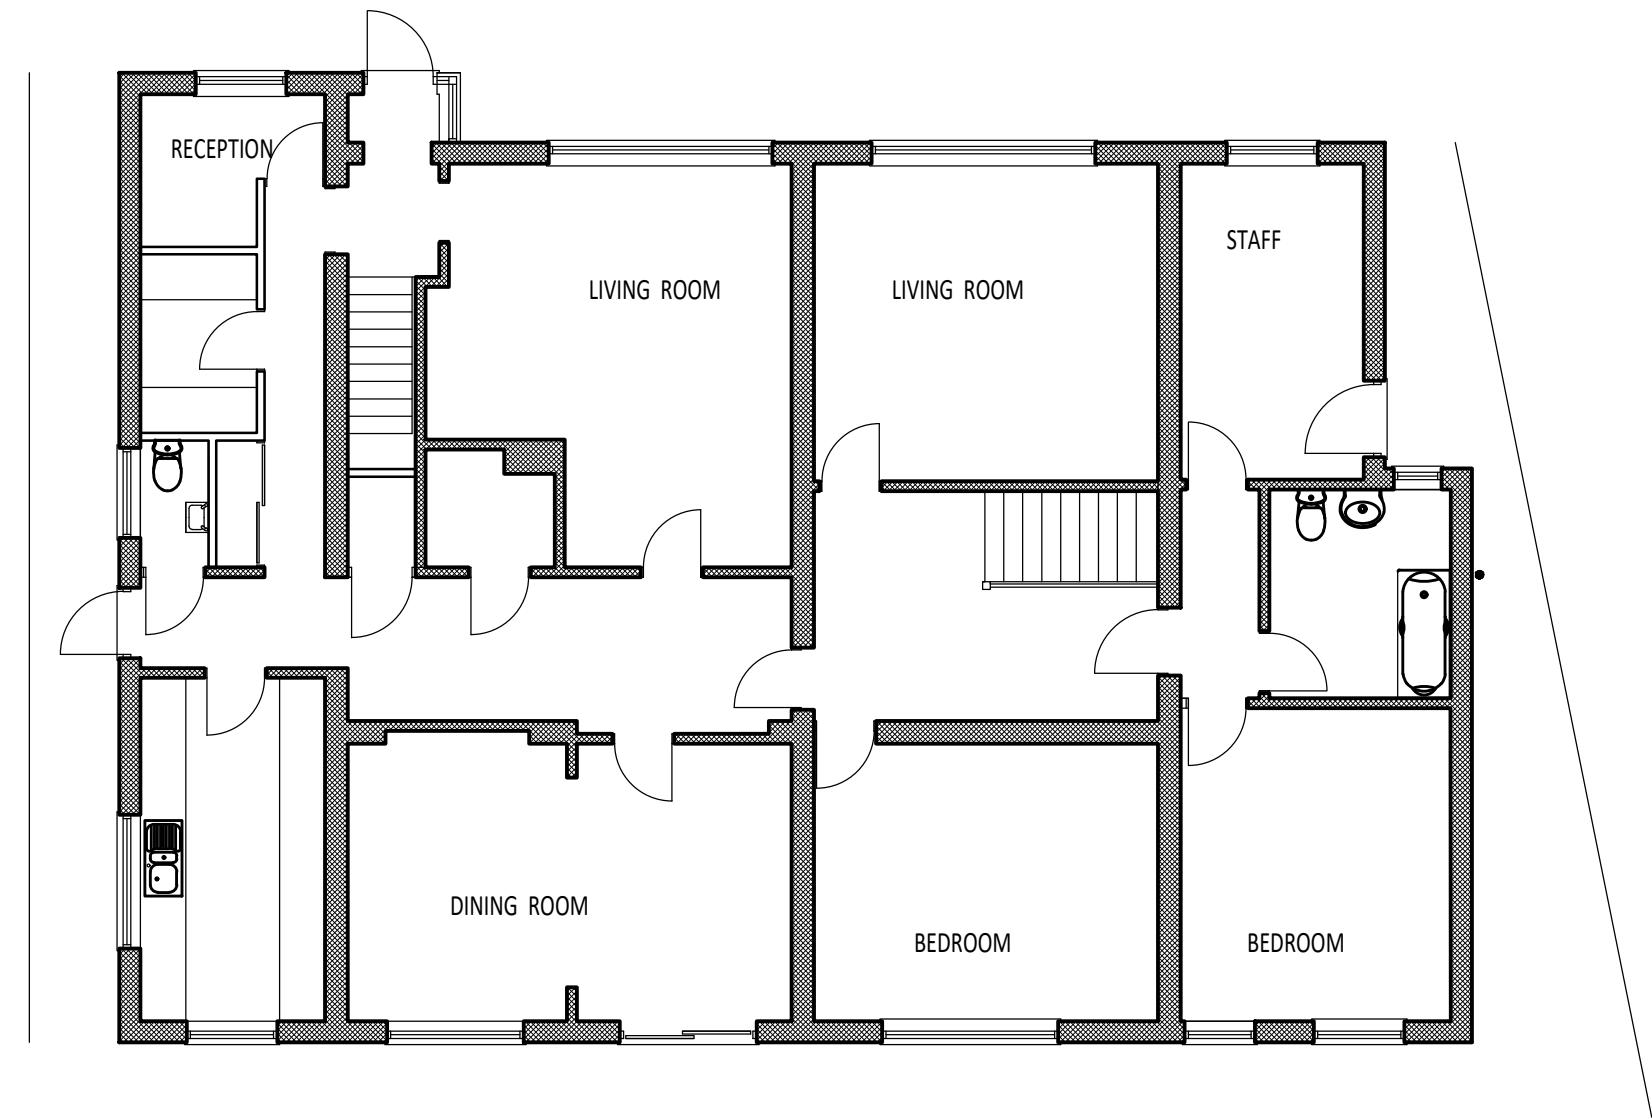

Client: MR. & MRS. P. FOX JANICE KENDRICK DESIGN SERVICES	Proposal: CHANGE OF USE TO TWO DWELLINGS AT 38 CHURCH STREET, PINCHBECK e-mail- jkds@talk21.com tel : 07711 007209	Scale @ A3 1 : 100 Dwg No. 25. 3674. 01	Title EXISTING GROUND FLOOR
---	--	--	------------------------------------