


0 1 2 3 4 5.0m


Rev.	Date	Details
A	15.12.25	Client details amended.

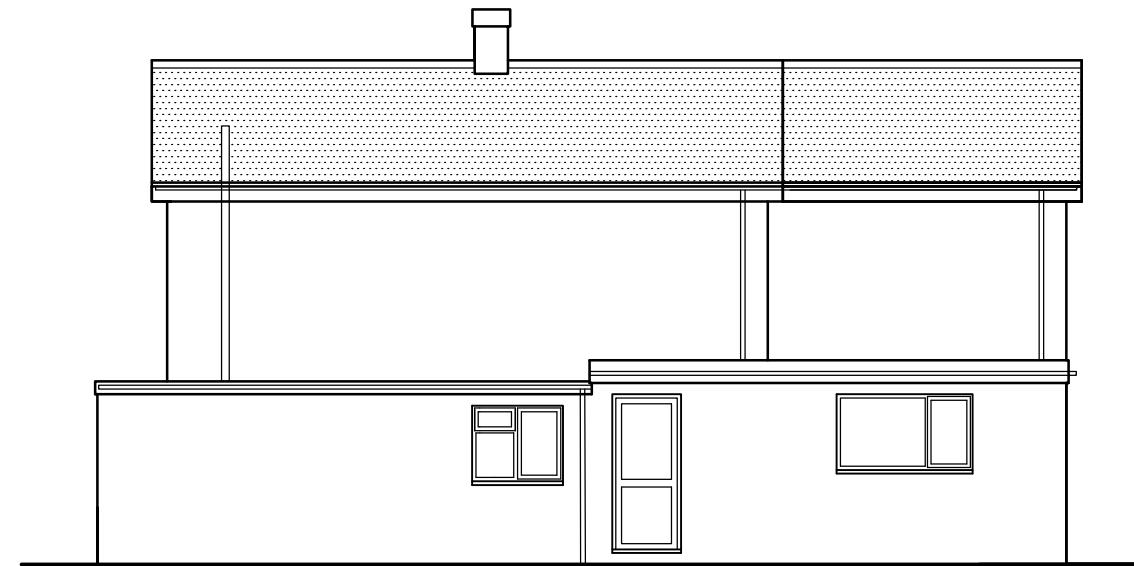


NORTH



WEST

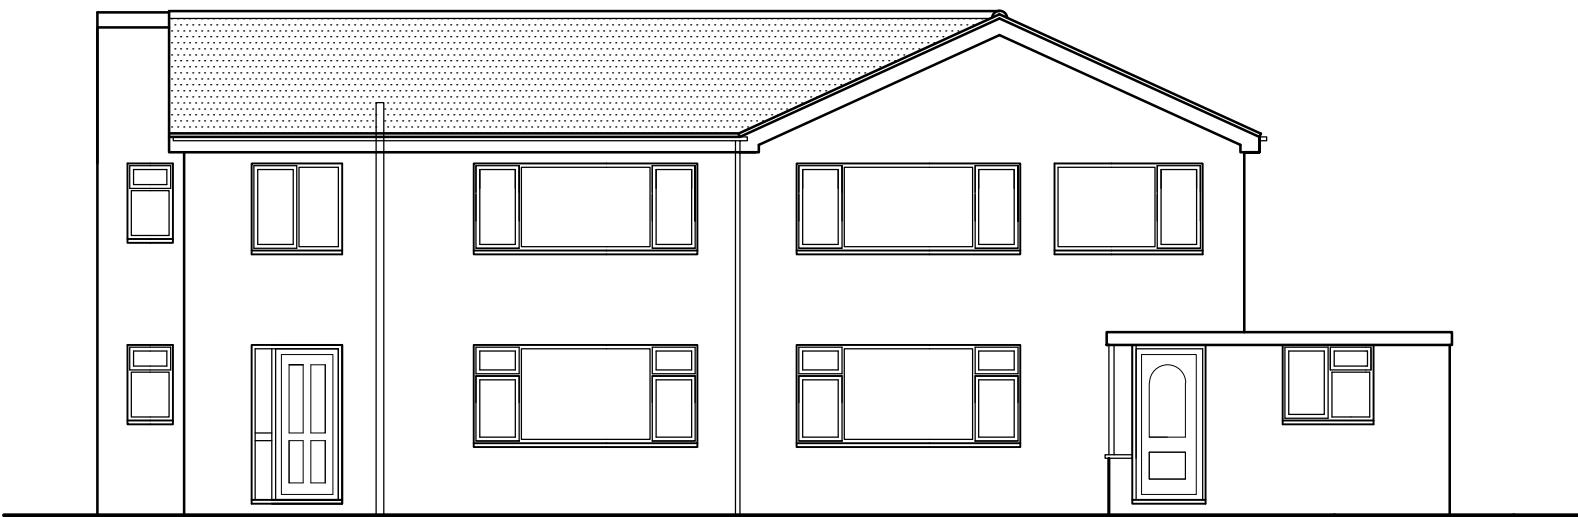

EAST

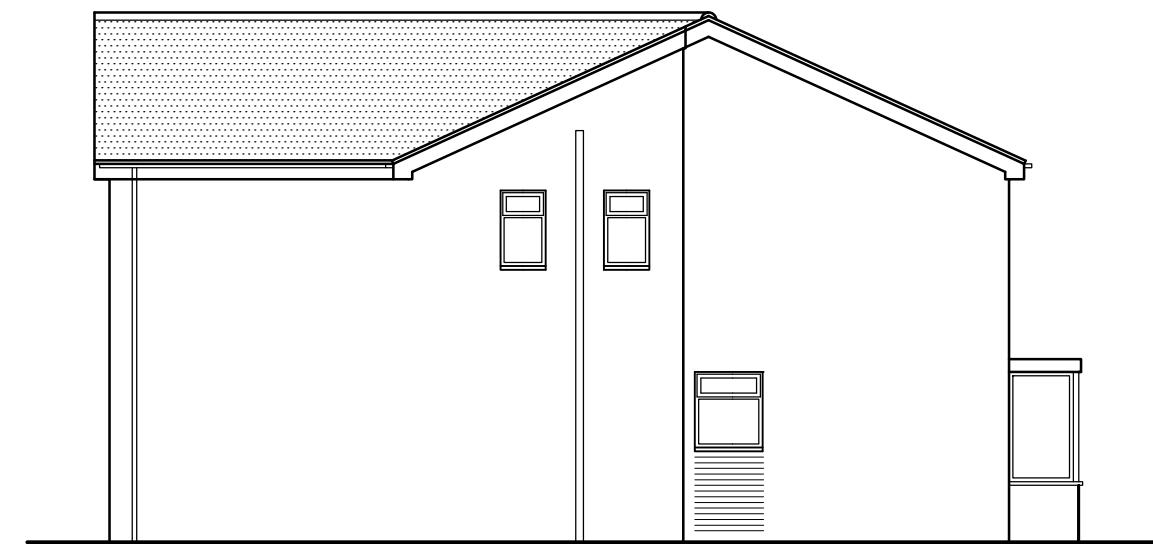

SOUTH



Client:

MR. & MRS. P. FOX

Proposal:

CHANGE OF USE TO TWO DWELLINGS
AT 38 CHURCH STREET, PINCHBECK

JANICE KENDRICK DESIGN SERVICES

e-mail- jkds@talk21.com tel : 07711 007209

Scale @ A3

1 : 100

Dwg No.

25. 3674. 06

Title

PROPOSED ELEVATIONS