


The contents of this drawing are strictly confidential and must not in any circumstances be copied, shown, published or otherwise disclosed to anyone outside JD Carter The Building Services Company without express consent in writing.

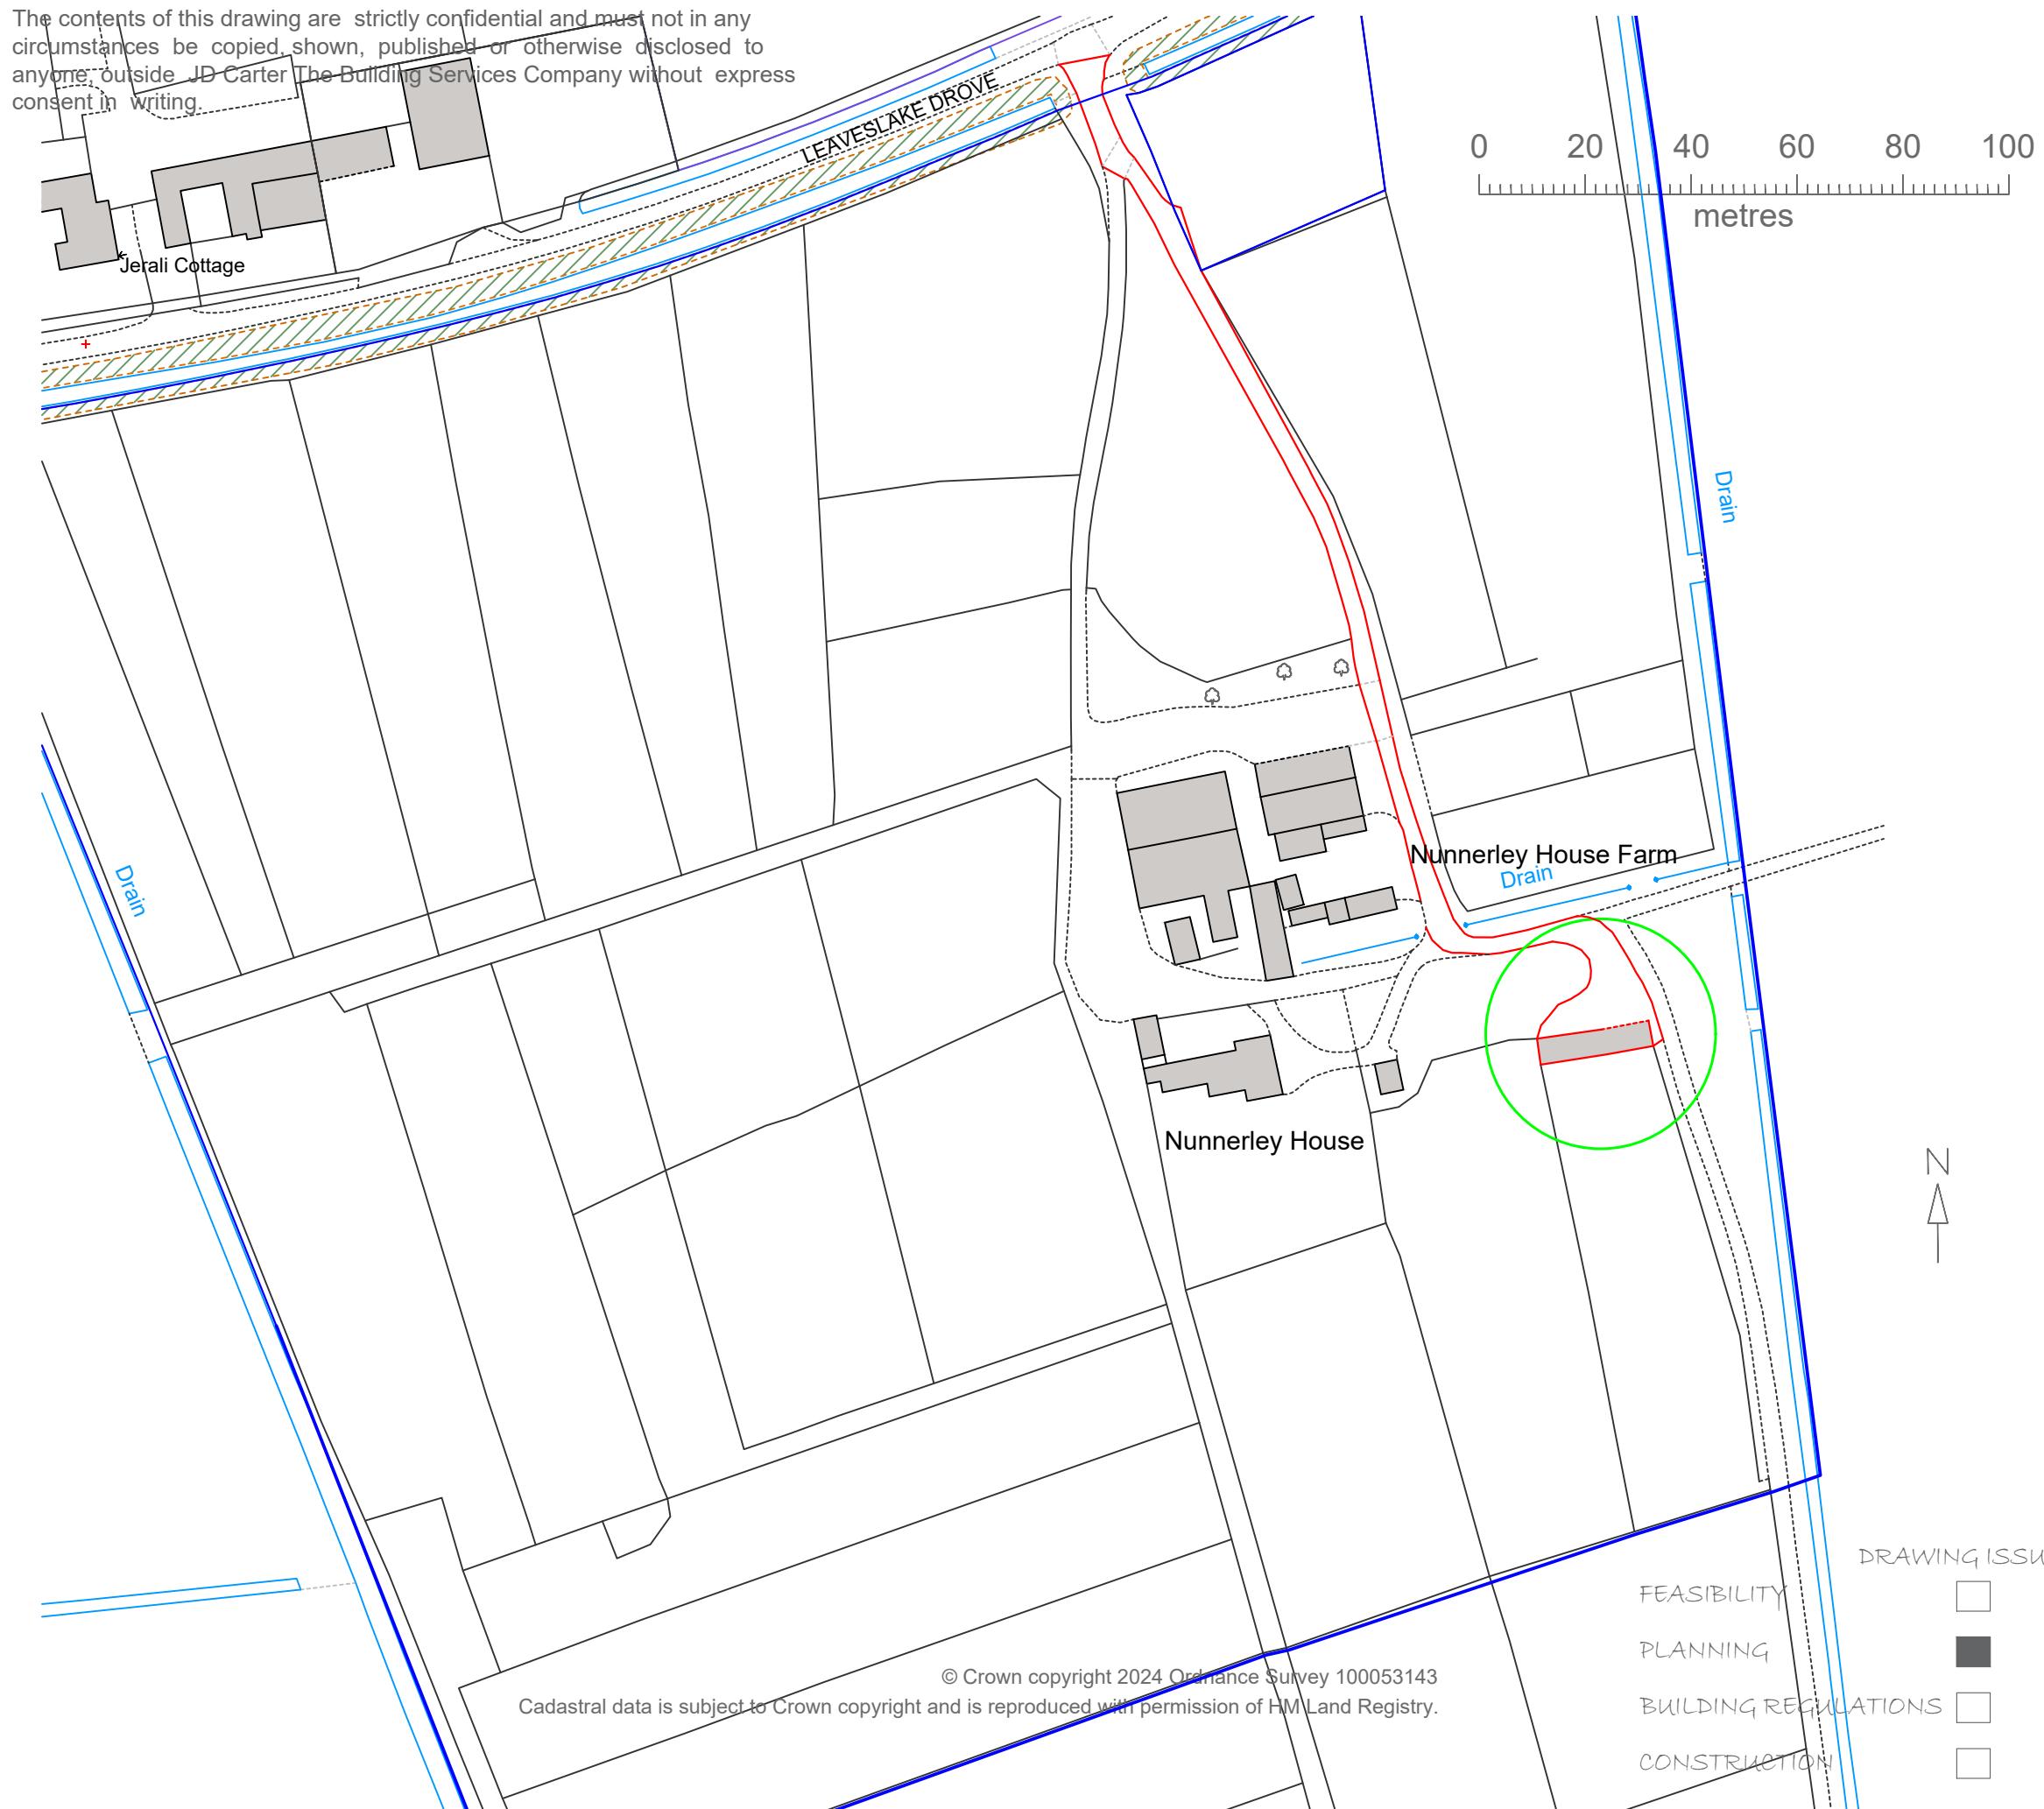

General Notes:

This drawing and the information contained herein are indicative and to be used by the Contractor to assess the scope of works relating.

The responsibility for the design, coordination and installation remains with the Contractor

Rev.	Date	Description of Issue	Chkd
XX	XX.XX.XX	XXXX	XX
XX	XX.XX.XX	XXXX	XX
A	31.12.25	Red Line Boundary	JC

Revisions

Issue Purpose:

Planning

Project

Nunnerley House Farm
Agricultural Barn Change of Use to Residential

Drawing Title:

Site Location Plan

Drawing No.

250514.01

Rev.

A

Drawn By:

JC

Checked By:



JC

Scales:

1:1250 @ A3

Date:

24.12.2025

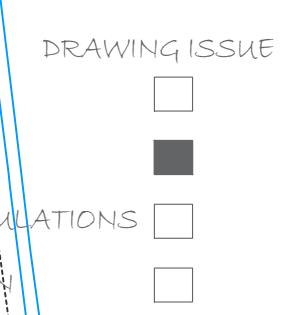 

SOUTHVIEW BARN
BUNGALOW FARM
WERRINGTON BRIDGE RD
PETERBOROUGH
PE6 7PP

T: 01733 810668
F: 01733 810956
M: 07740 946642