



# Existing

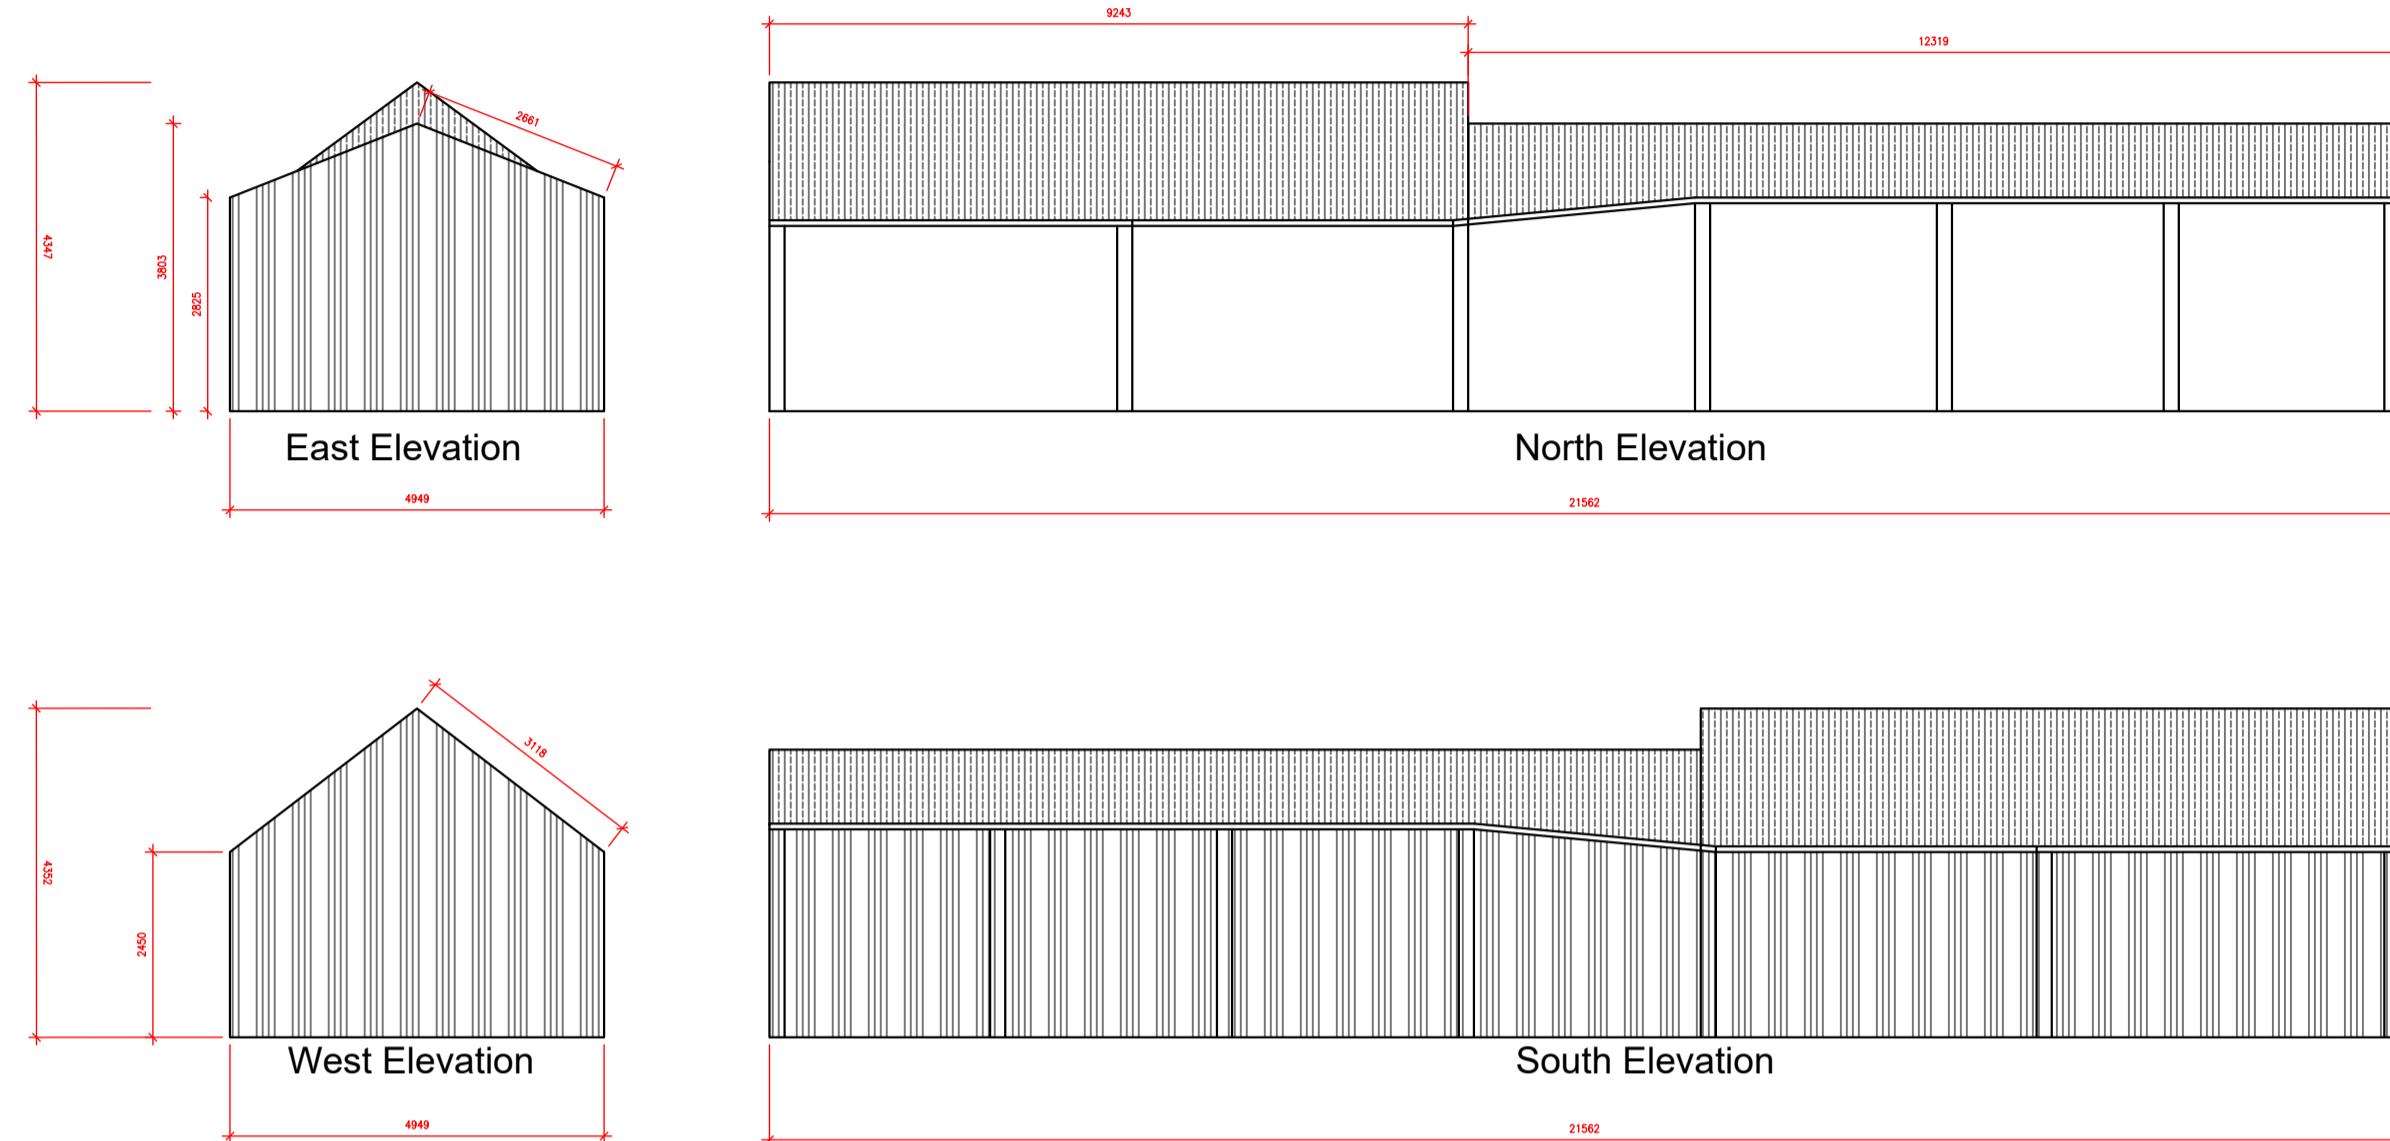

# Proposed

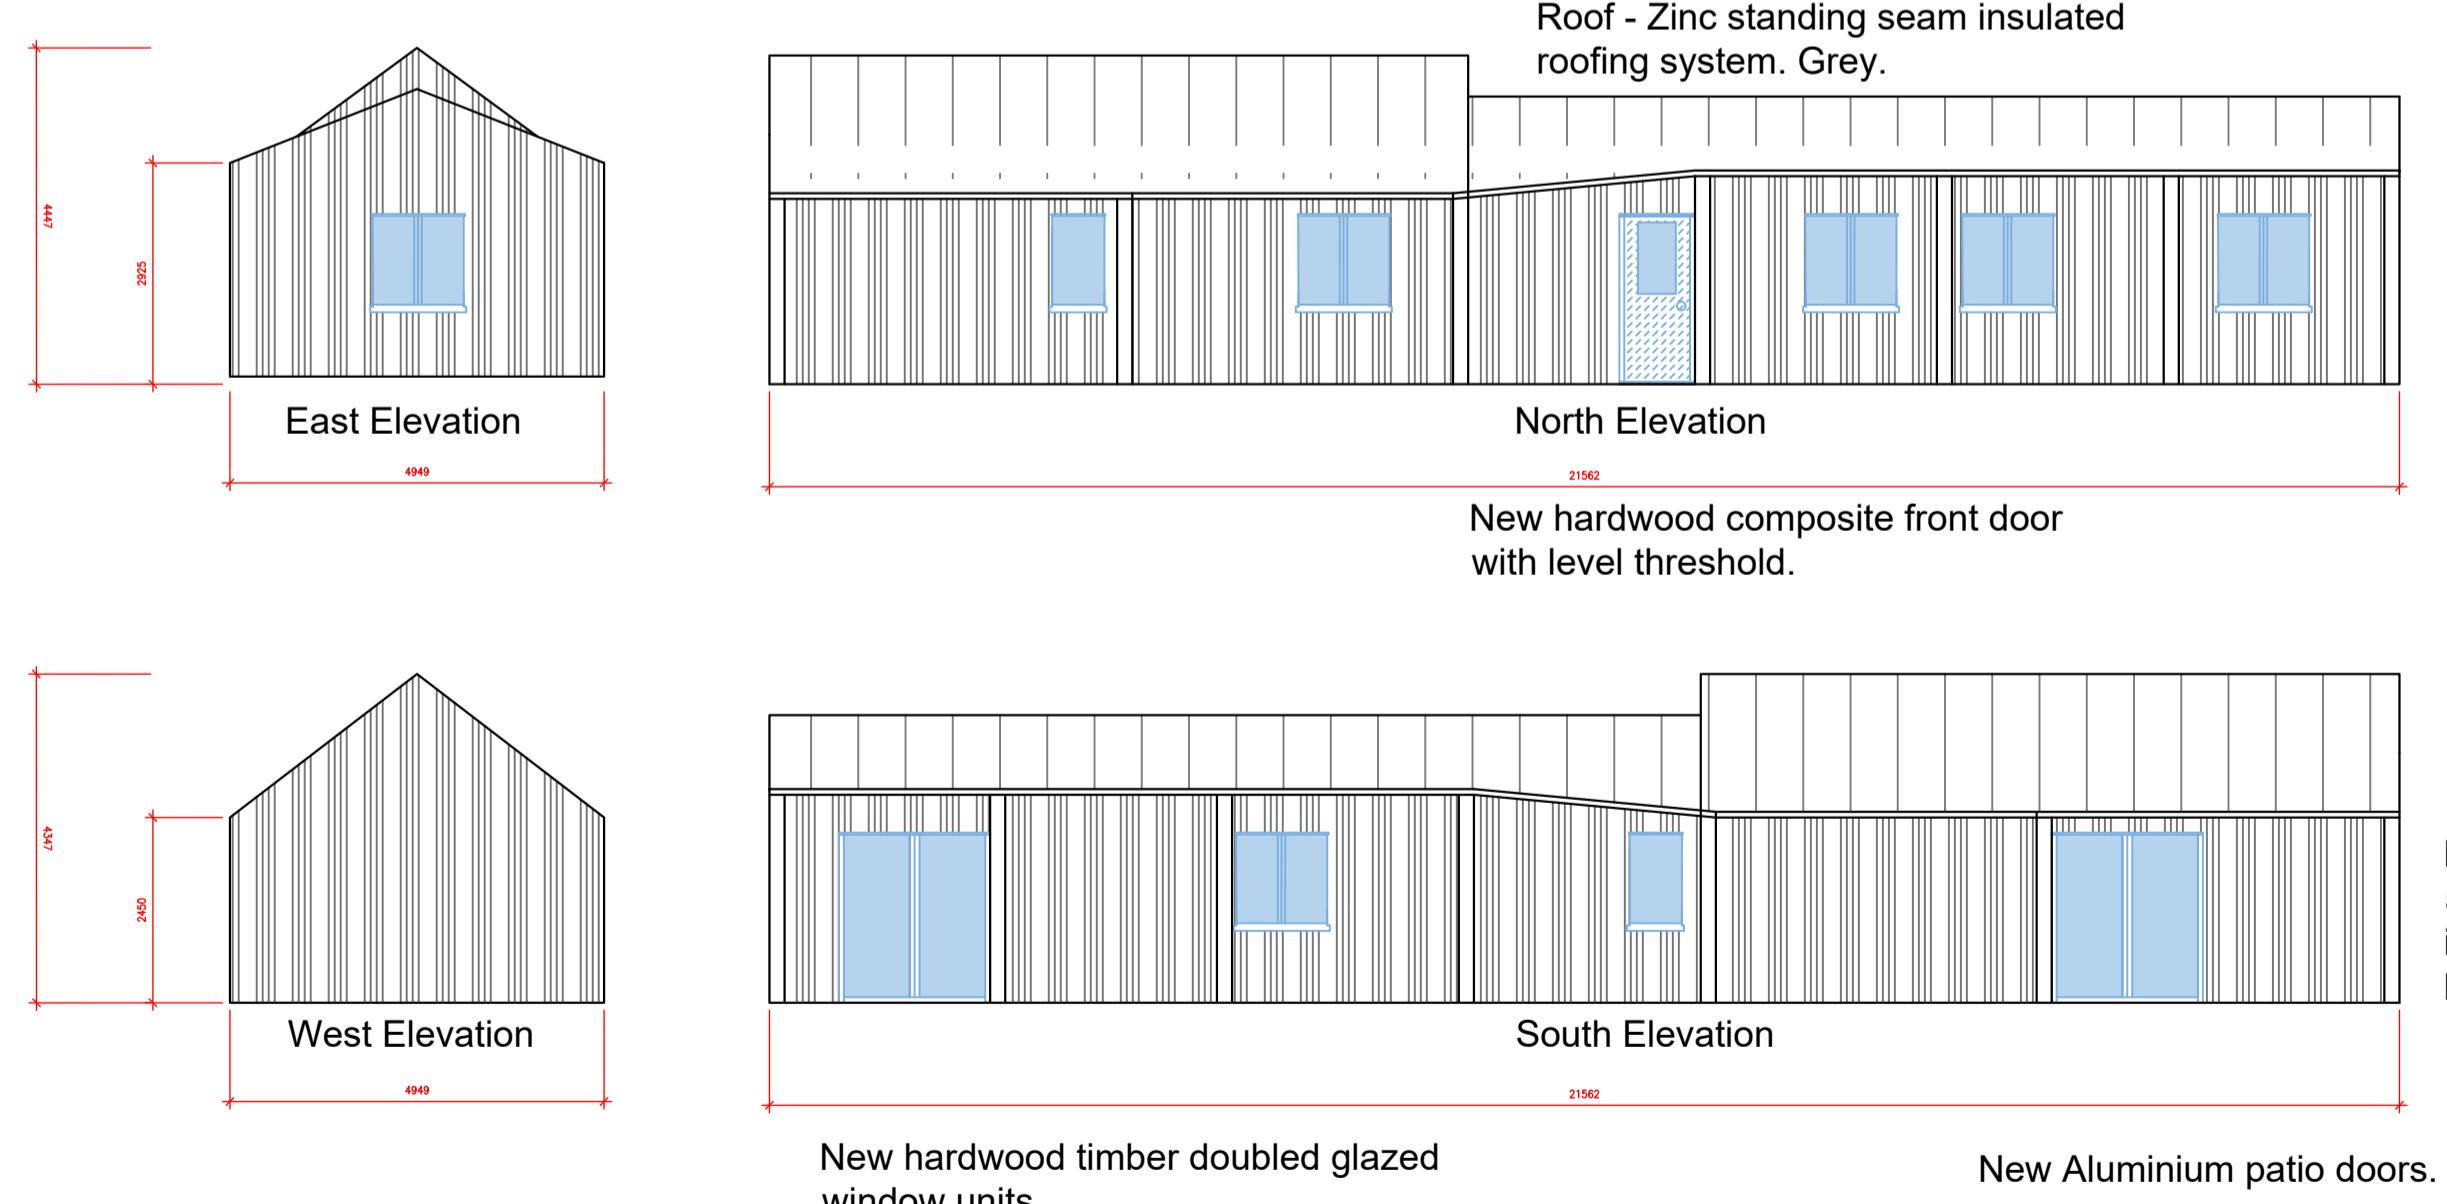

Existing Structural Timbers to be repaired / replaced as required.  
 Exterior clad in timber weather board cladding.  
 Wall Panels between built on new concrete foundation between structural posts in lightweight concrete thermal blocks.

Per the Structural Engineers assessment, main timber posts inspected for integrity and foundation. Improved / repaired as required.

Rev.	Date	Description of Issue	Chkd
XX	XX.XX.XX	XXXX	XX
XX	XX.XX.XX	XXXX	XX
XX	XX.XX.XX	XXXX	XX
Revisions			
Issue Purpose:			
Planning			
Project			
Nunnerley House Farm			
Agricultural Barn Change of Use to Residential			
Drawing Title:			
Existing & Proposed Elevations			
Drawing No.			
250514.03			A
Drawn By: JC Checked By: JC			
Scales: 1:100 @A1 Date: 24.12.25			

DRAWING ISSUE  
 FEASIBILITY   
 PLANNING   
 BUILDING REGULATIONS   
 CONSTRUCTION