


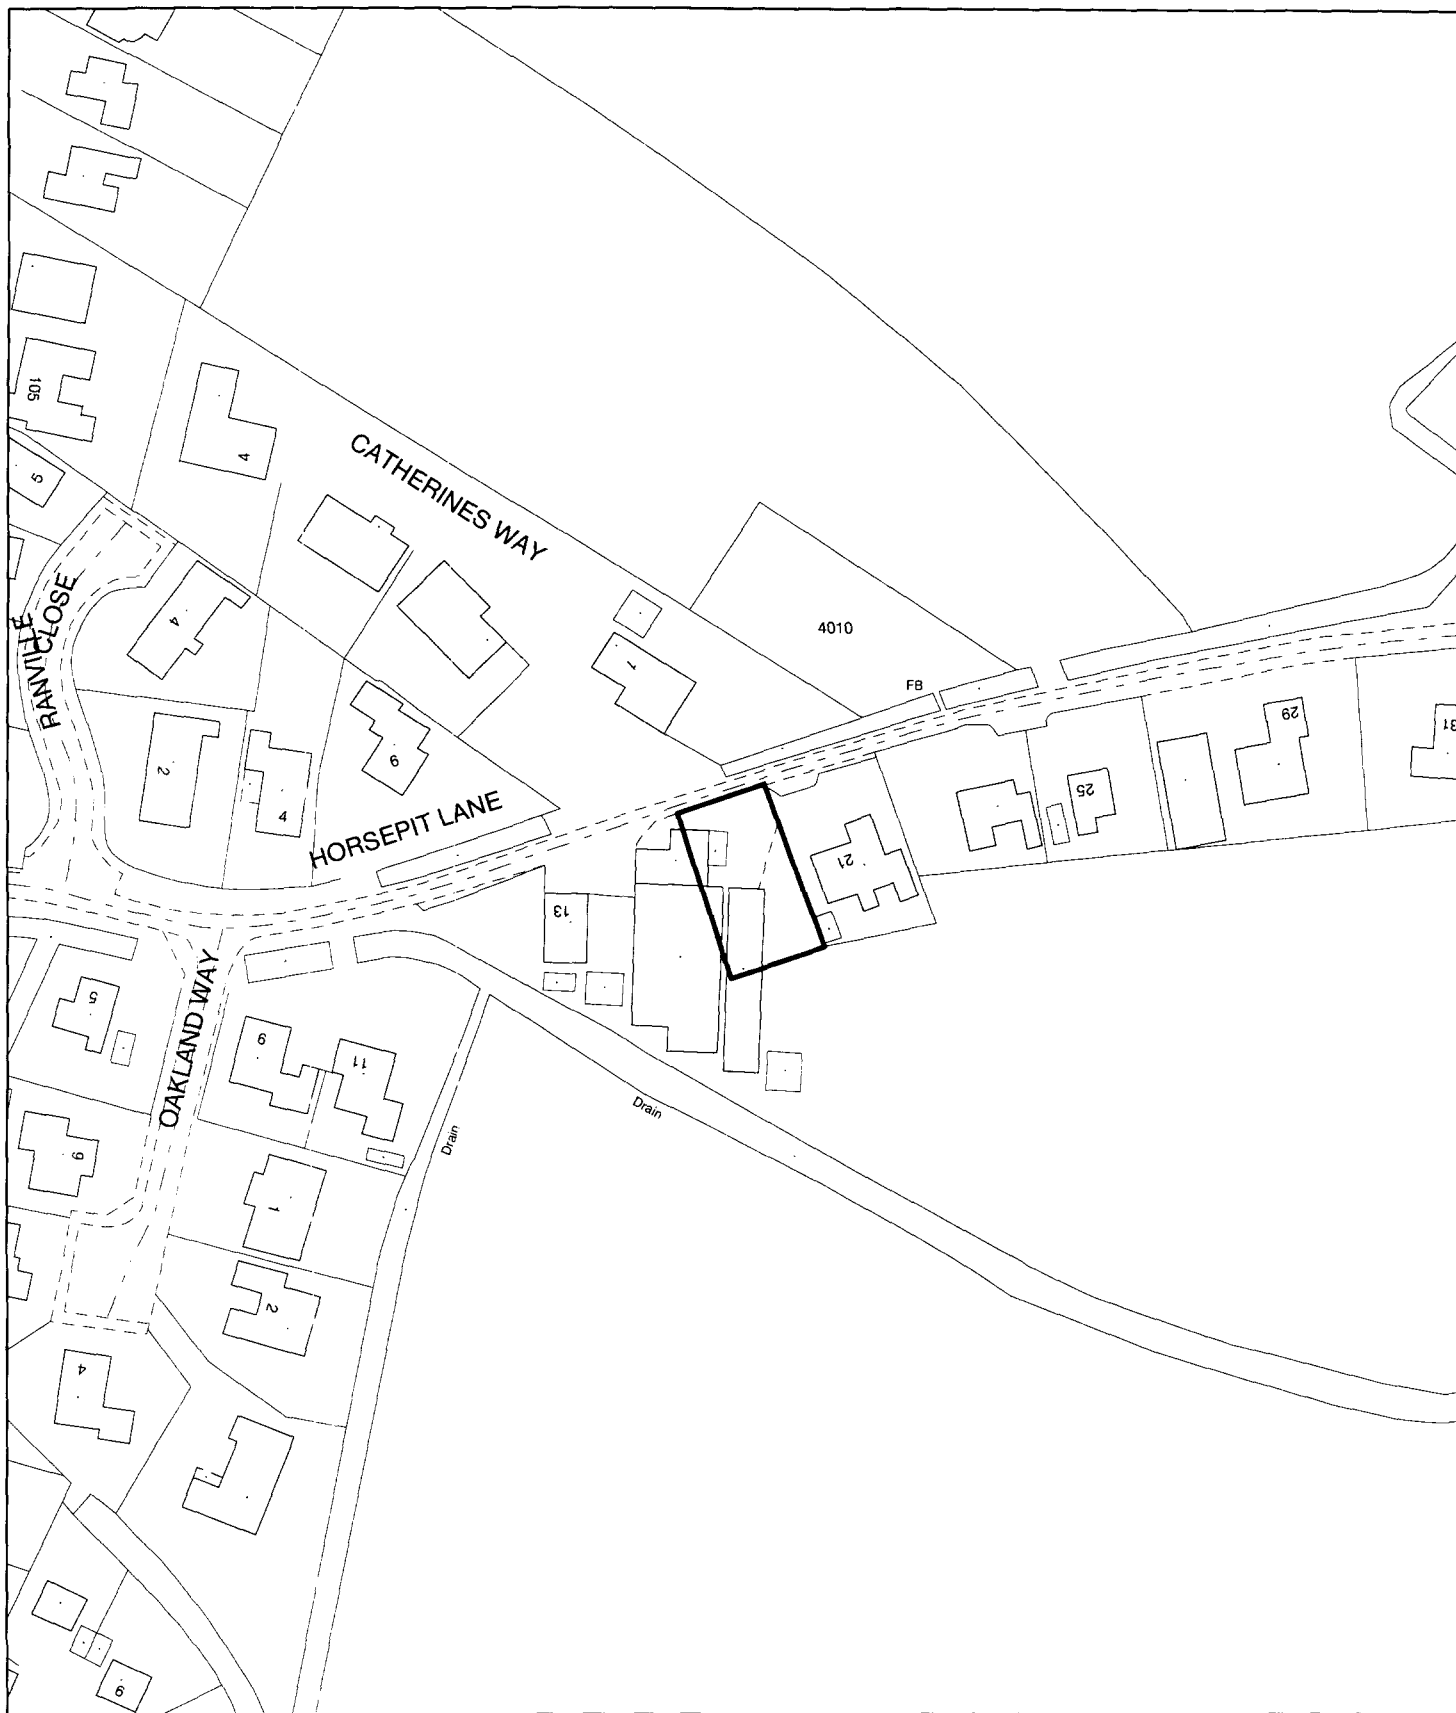

Planning Application Location Plan **Ward Member Notification**

FILE COPY

H14/1486/00

Scale: 1:1250


Housing and Planning Services Department

Council Offices, Priory Road, Spalding, Lincolnshire
 PE11 2XE

PLEASE DO NOT COPY THIS PLAN

This map is reproduced from Ordnance Survey material with permission of Ordnance Survey on behalf of Her Majesty's Stationery Office (c) Crown copyright. Unauthorised reproduction infringes Crown copyright and may lead to prosecution or civil proceedings. South Holland District Council LA079413 2000




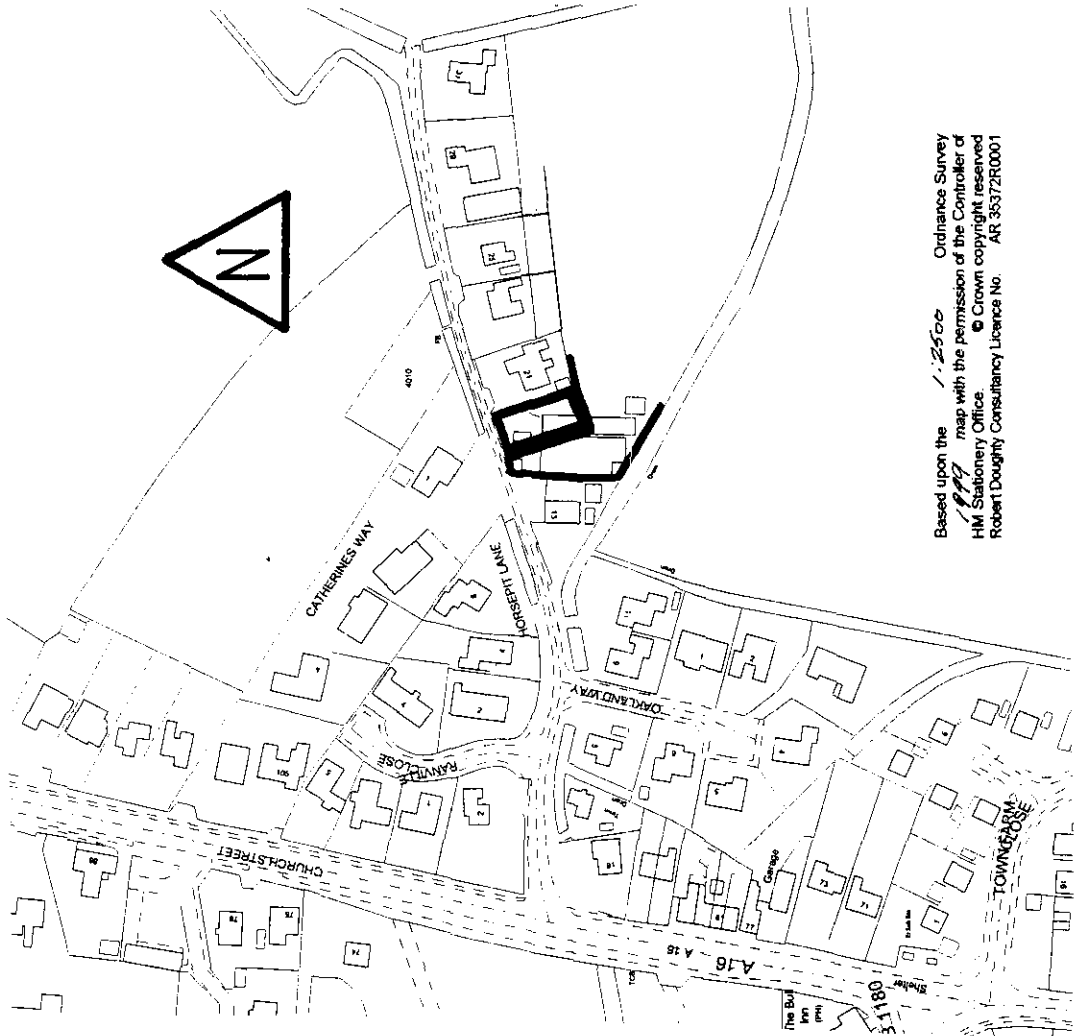

Based upon the 1:2500
Ordnance Survey
map with the permission of the Controller of
HM Stationery Office. © Crown copyright reserved
Robert Doughty Consultancy Licence No. AR 3537250001

LOCATION 1:2500

SOUTH HOLLAND DC
HOUSING & PLANNING
22 DEC 2000
Ref: 1486/5

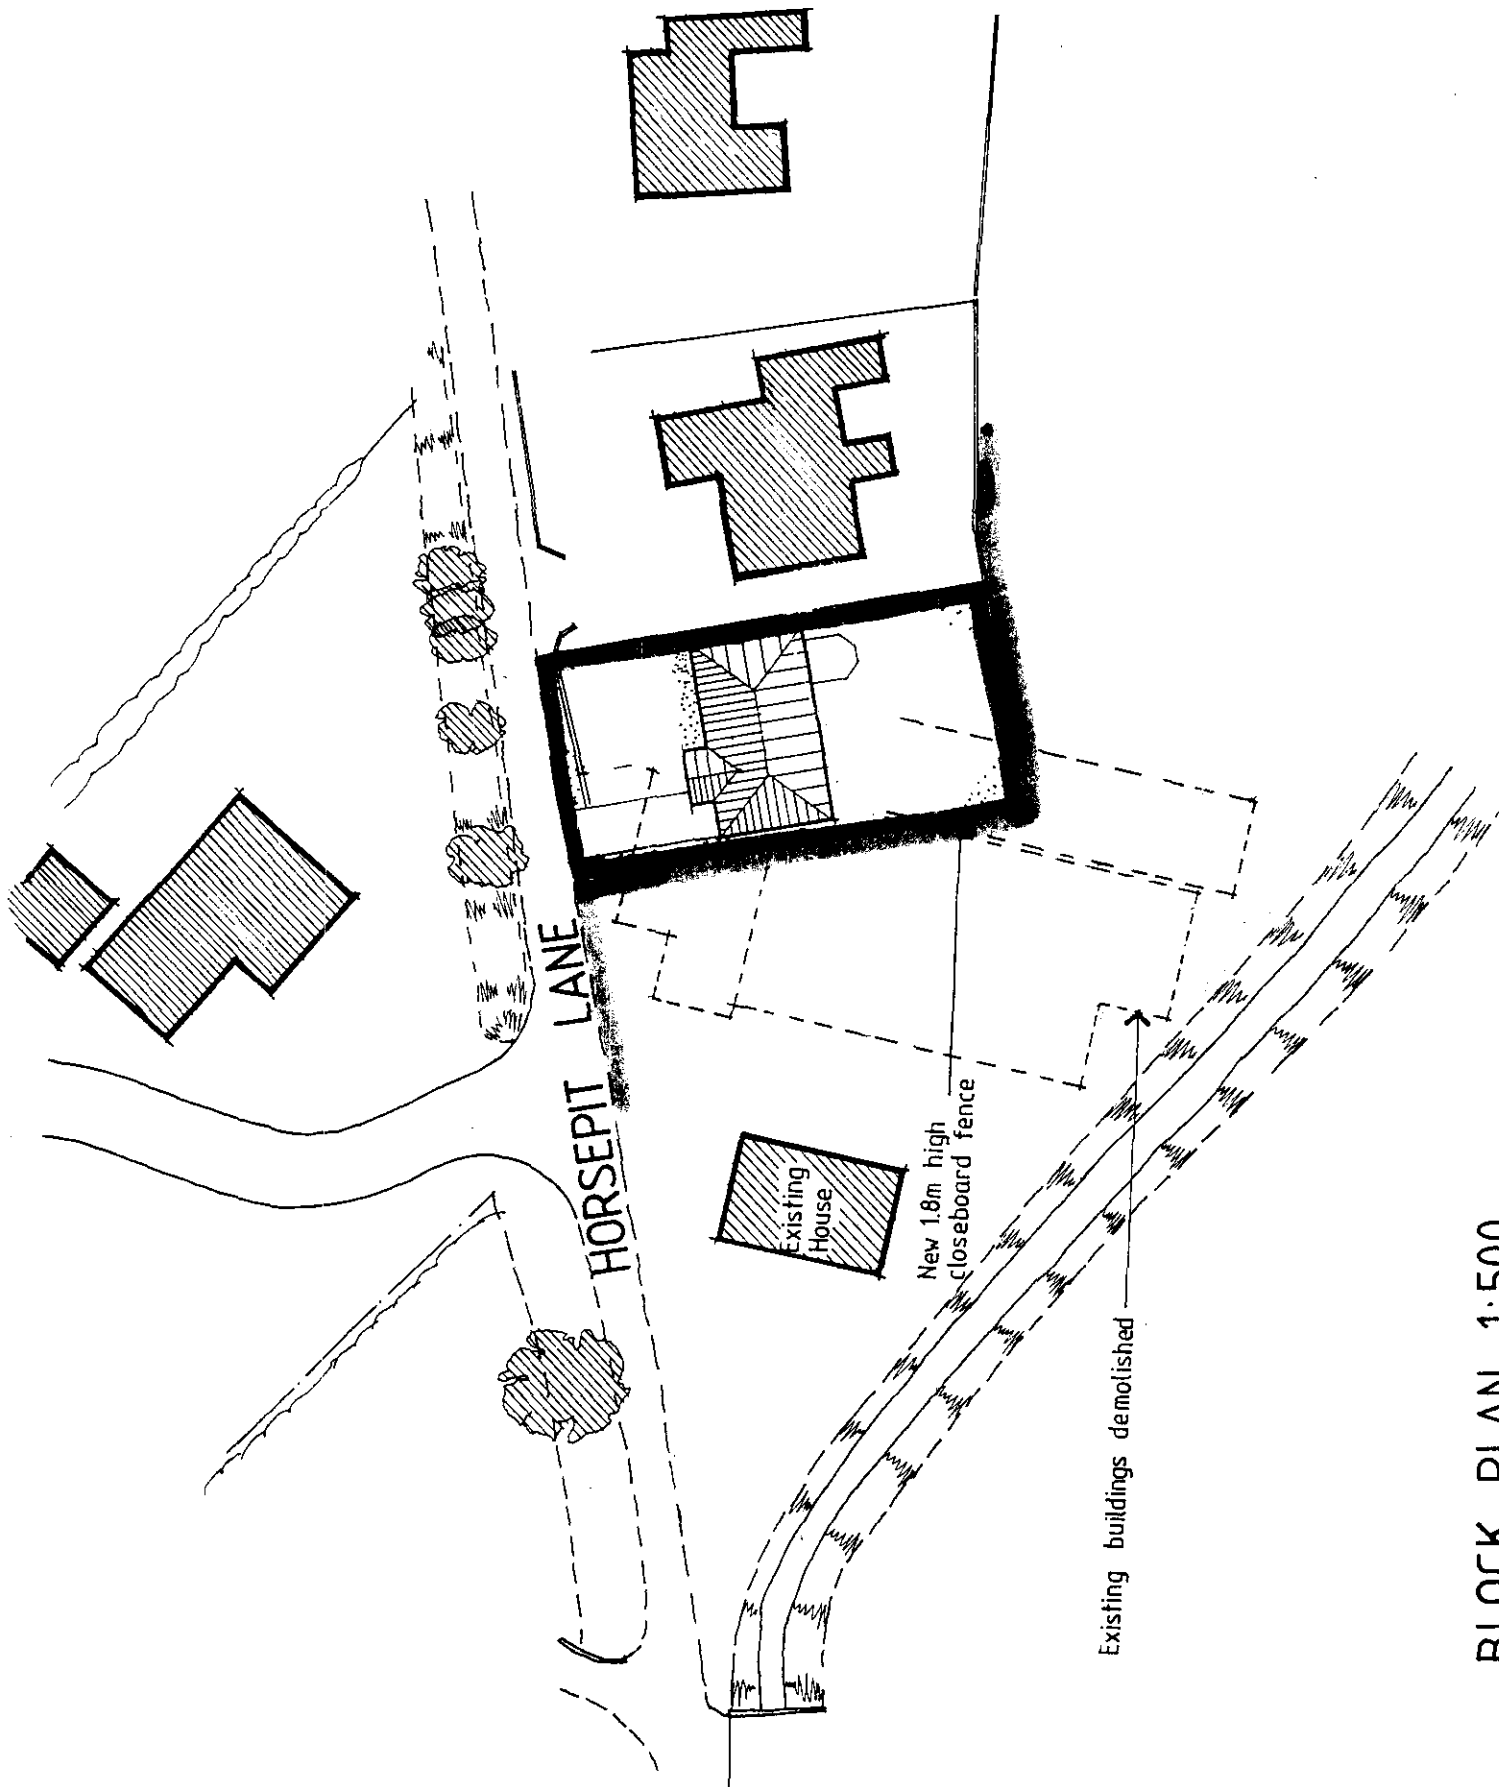

BLOCK PLAN 1:500

Rev.	Notes.	Date.
Client. MR. BAXTER		
Project. PROPOSED BUNGALOW HORSE PIT LANE, PINCHBECK		
Title. LOCATION AND BLOCK PLAN		
Dwg No.	456-A3-01-030	
Scale.	1:500 1:2500	Date November 2000
Drawn by.	ARK	Status. Planning
Town & Country Planning Ecology Landscape Architecture Robert Doughty Consultancy		

32 High Street, Helpingsham, Skegford NG34 0RA Tel: (01529) 421646
Fax: (01529) 421358 E-Mail: robertdoughty@rods-landplan.demon.co.uk