

TREE PLANTING / LANDSCAPE SCHEME

SHDC
Planning & Development

29 JUL 2008


Ref: 0843/08

NORTH


A	SILVER BIRCH (BETULA PENDULA)	STANDARD
B	HAWTHORN (CRATAEGUS LAEVIGATA)	FEATHERED
C	WHITEBEAM (SORBUS ARIA)	STANDARD
D	BEECH (FAGUS SYLVATICA)	STANDARD
E	LINCOLNSHIRE POST & RAIL FENCE	

ALL PLANTING TO BE IN ACCORDANCE WITH B.B. 4428:1989 AND AMENDMENT No. 1 (1991)
ALL TREES TO BE PLANTED WITH MINIMUM 0.6m MULCH MAT AND TO BE STAKED, TIED & TUBED.
1/3 TO 1/2 BAG OF PEAT FREE TREE AND SHRUB PLANTING COMPOST TO BE INCORPORATED INTO BACKFILL FOR EACH PLANT.

GLASS HOUSE

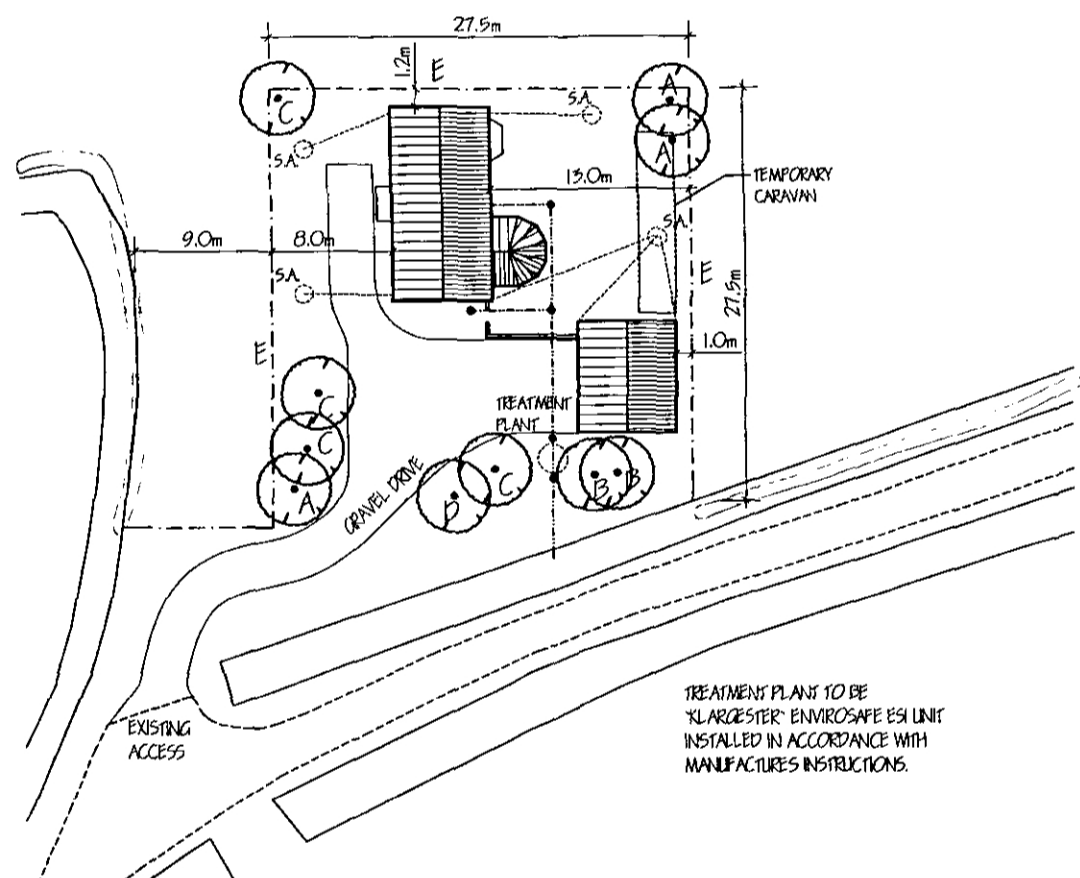

BLOCK PLAN 1:500

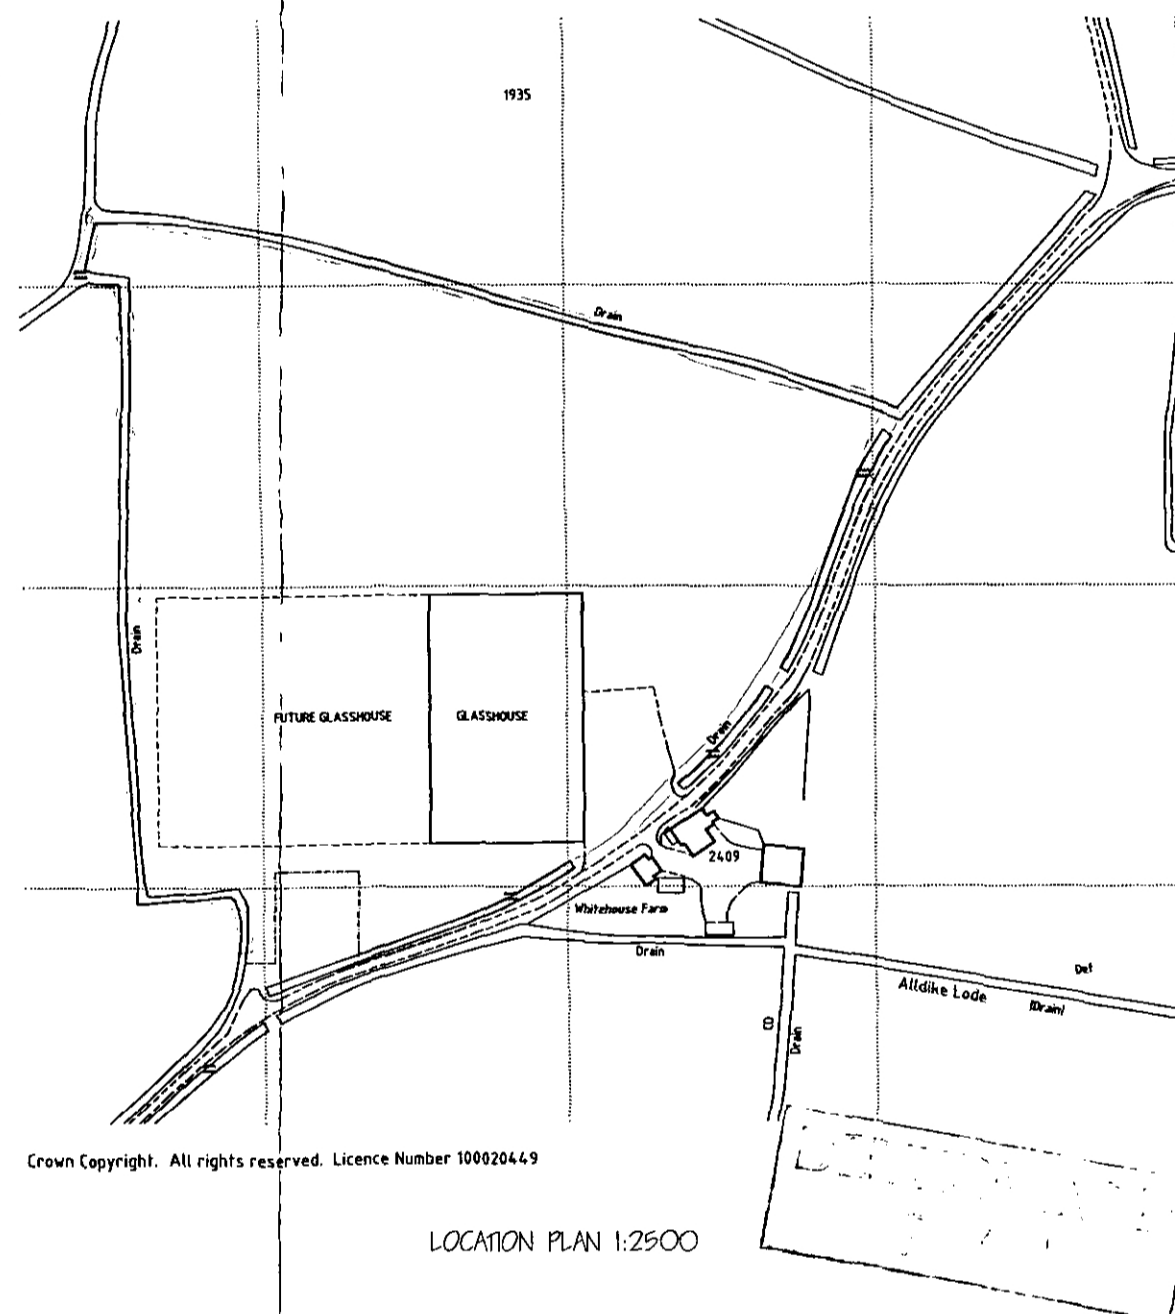

LOCATION PLAN 1:2500

revision	date	init.	revision details.



COOPER
ARCHITECTURAL
DESIGN

WRIGHTS MEWS, 12A PARK ROAD,
HOLEBEACH, SPALDING, Lincs PE12 7EE
Tel/Fax : 01406 423762
Mobile : 07808 125 778

Client. S & R BINGHAM

Project.
DWELLING & GARAGE
SARAGATE
QUADRING
SPALDING Lincs.

Drawing.

BLOCK & LOCATION PLAN

Scale 1:2500 1:500	Drawing No. 0429-02-A
Date. APRIL '05	Drawn. J.C.