

Block Plan (1:250)



Location Plan (1:2500)

LEGEND: DO NOT SCALE

Transit	Classified	Date	By Wh.	Planned Status
AMW	AMW	10.07.18	As shown	A3

Job No.	Class No.	Design	Material
051801	P0001	Planning	D1

Flood map for planning

Your reference

PE11 4PW

Location (easting/northing)

522750/332927

Scale

1:2500


Created

2 Jul 2018 3:53


-  Selected point
-  Flood zone 3
-  Flood zone 3: areas benefiting from flood defences
-  Flood zone 2
-  Flood zone 1
-  Flood defence
-  Main river
-  Flood storage area




Page 2 of 2

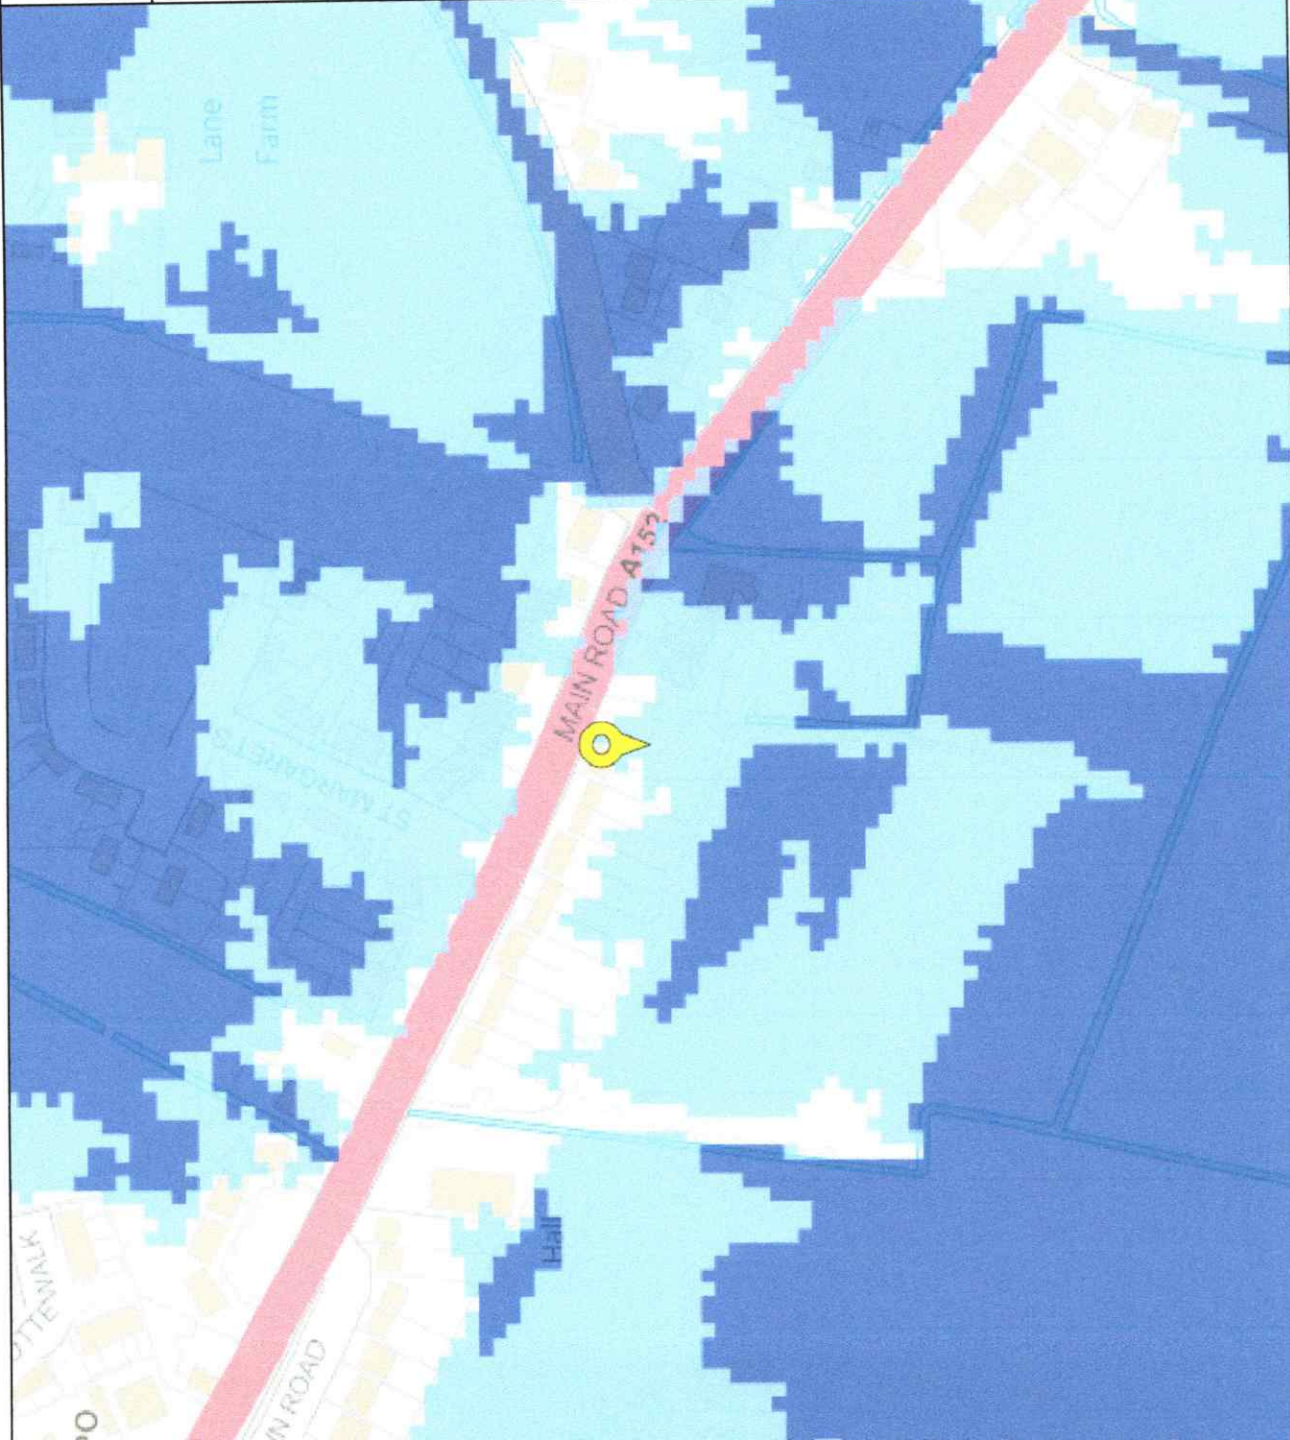


Residual Hazard Map 2115

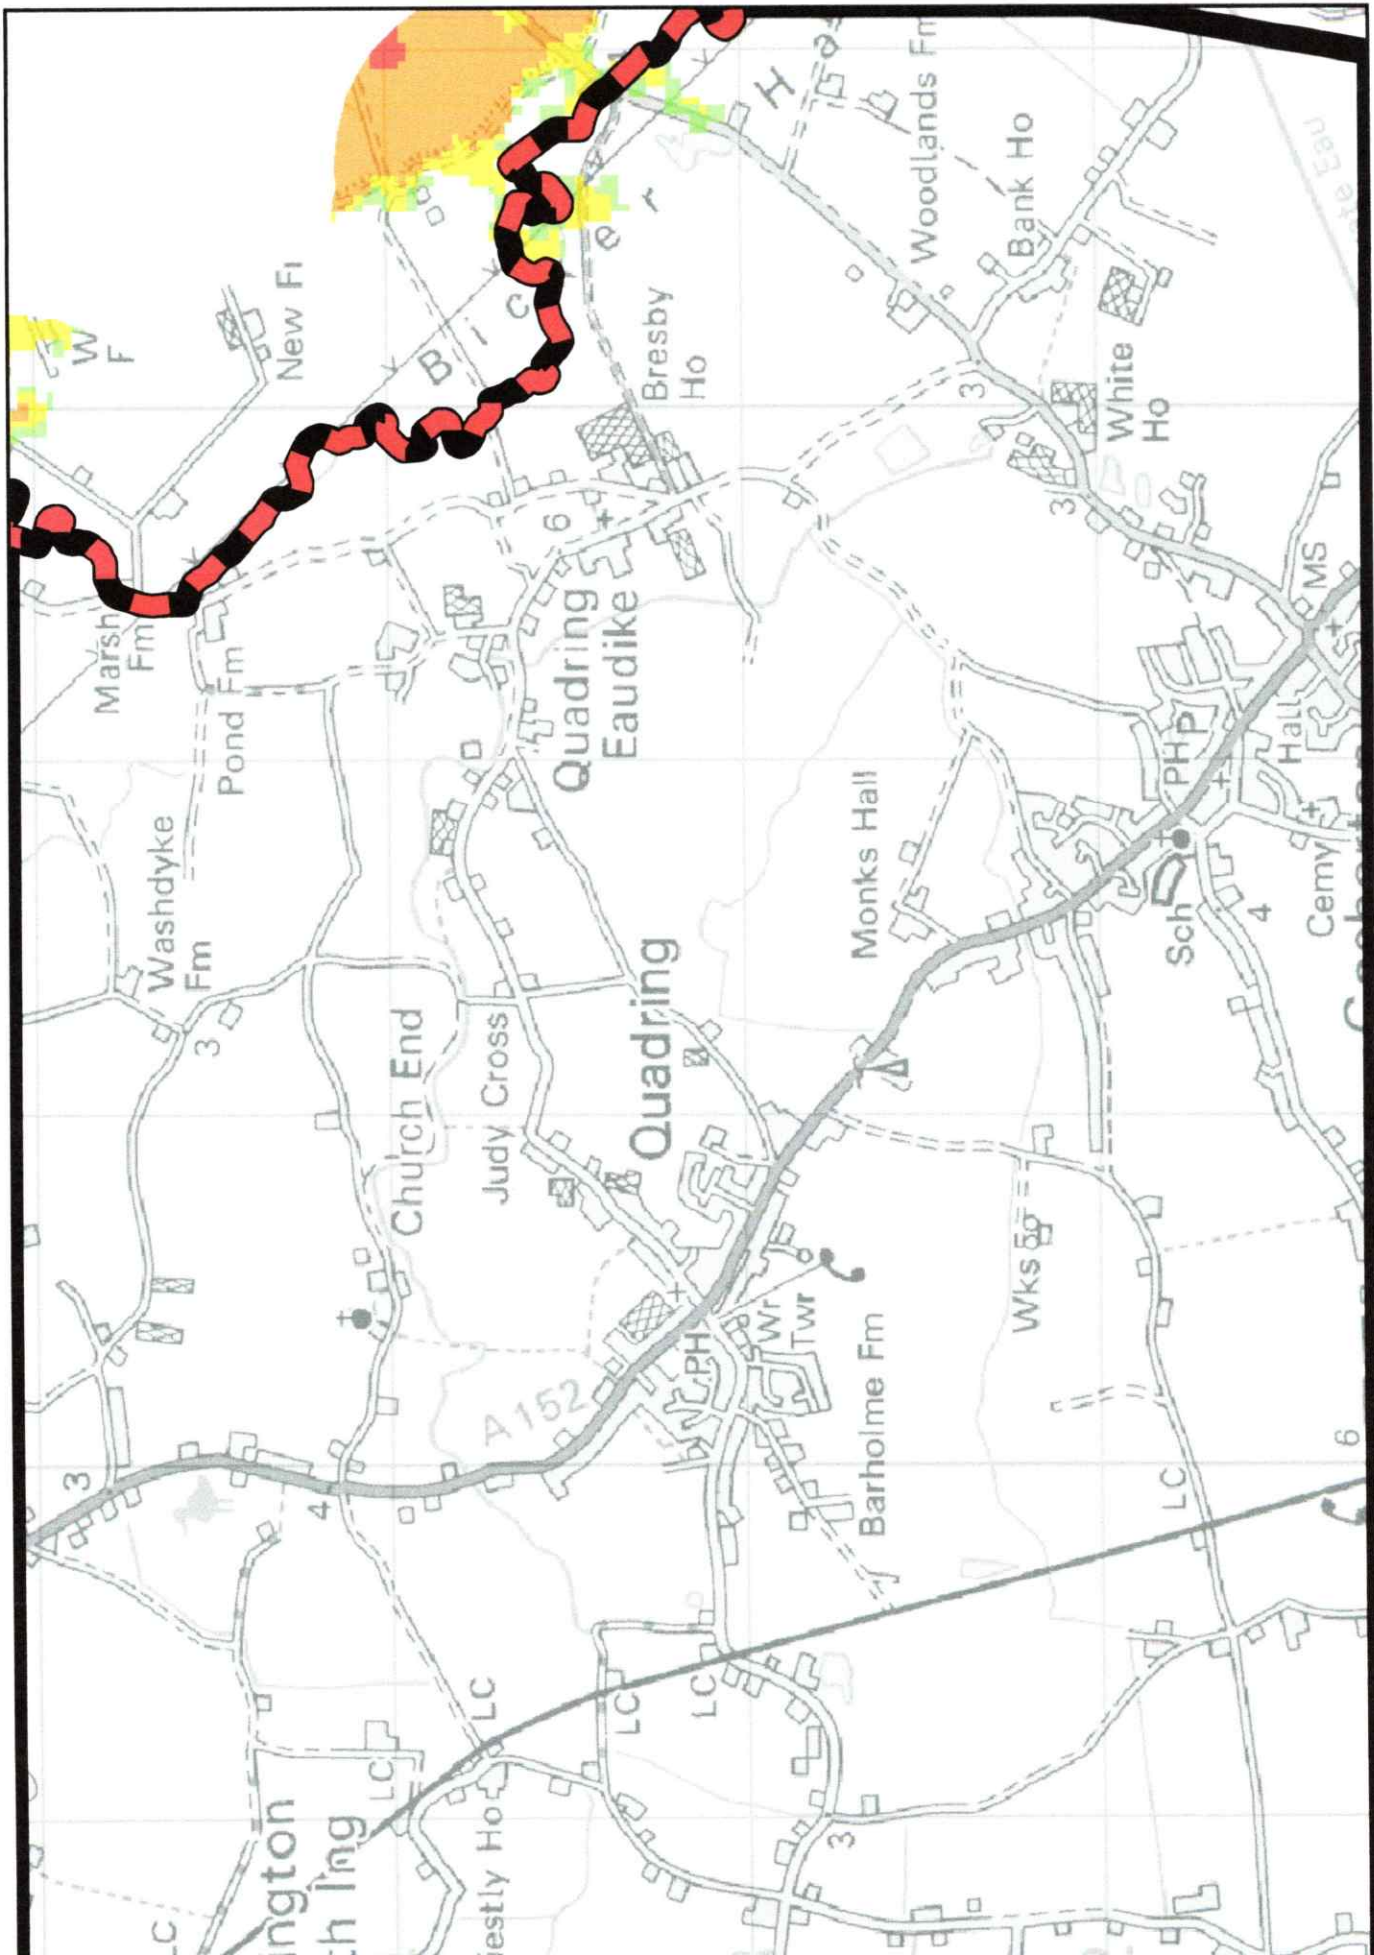

Residual Flood Depth Map 2115

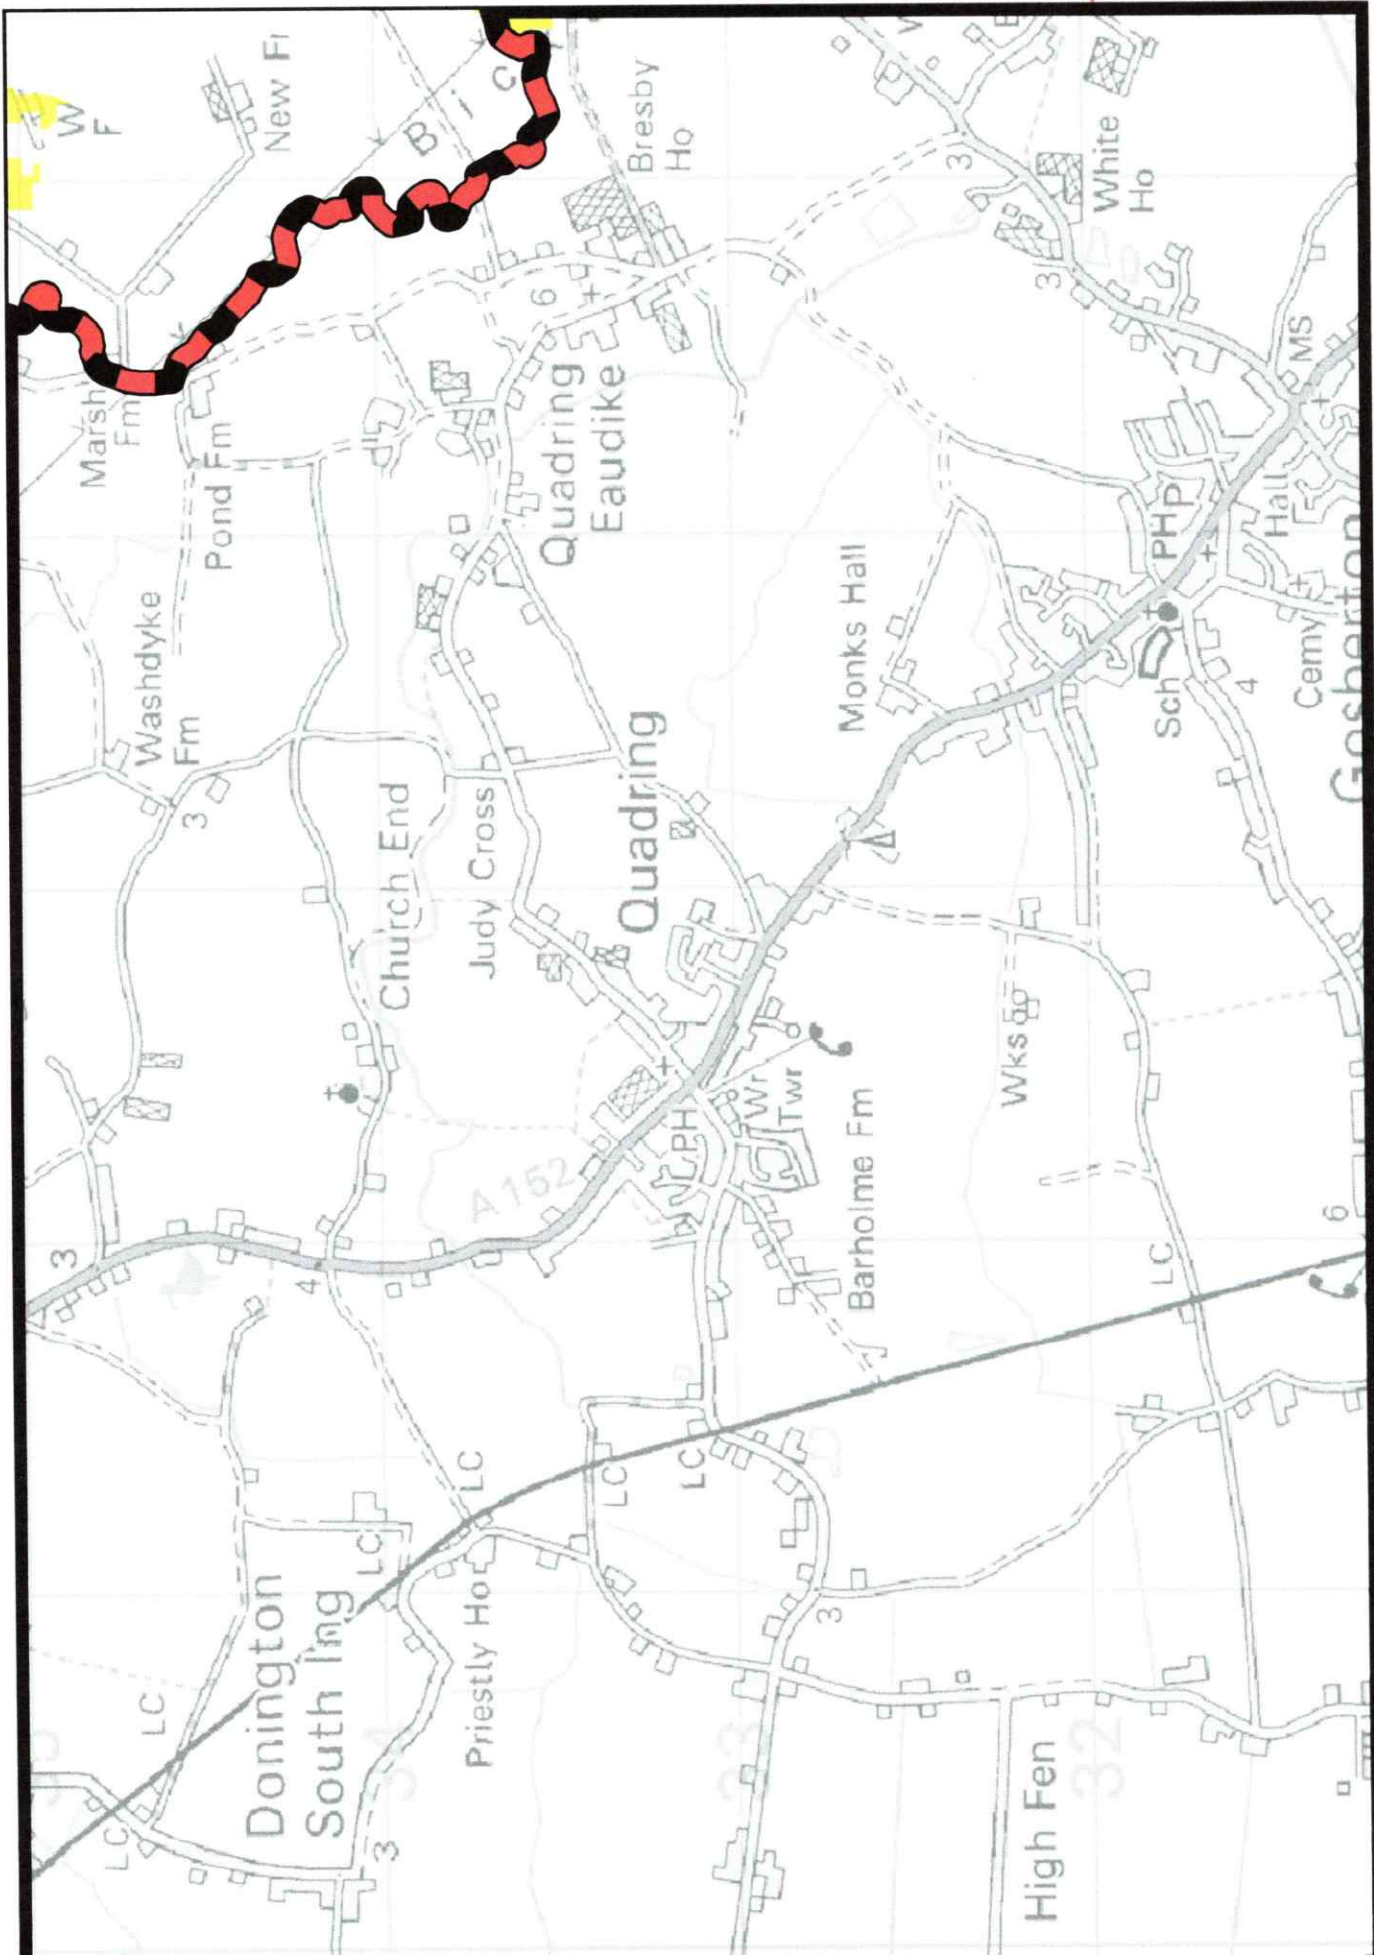

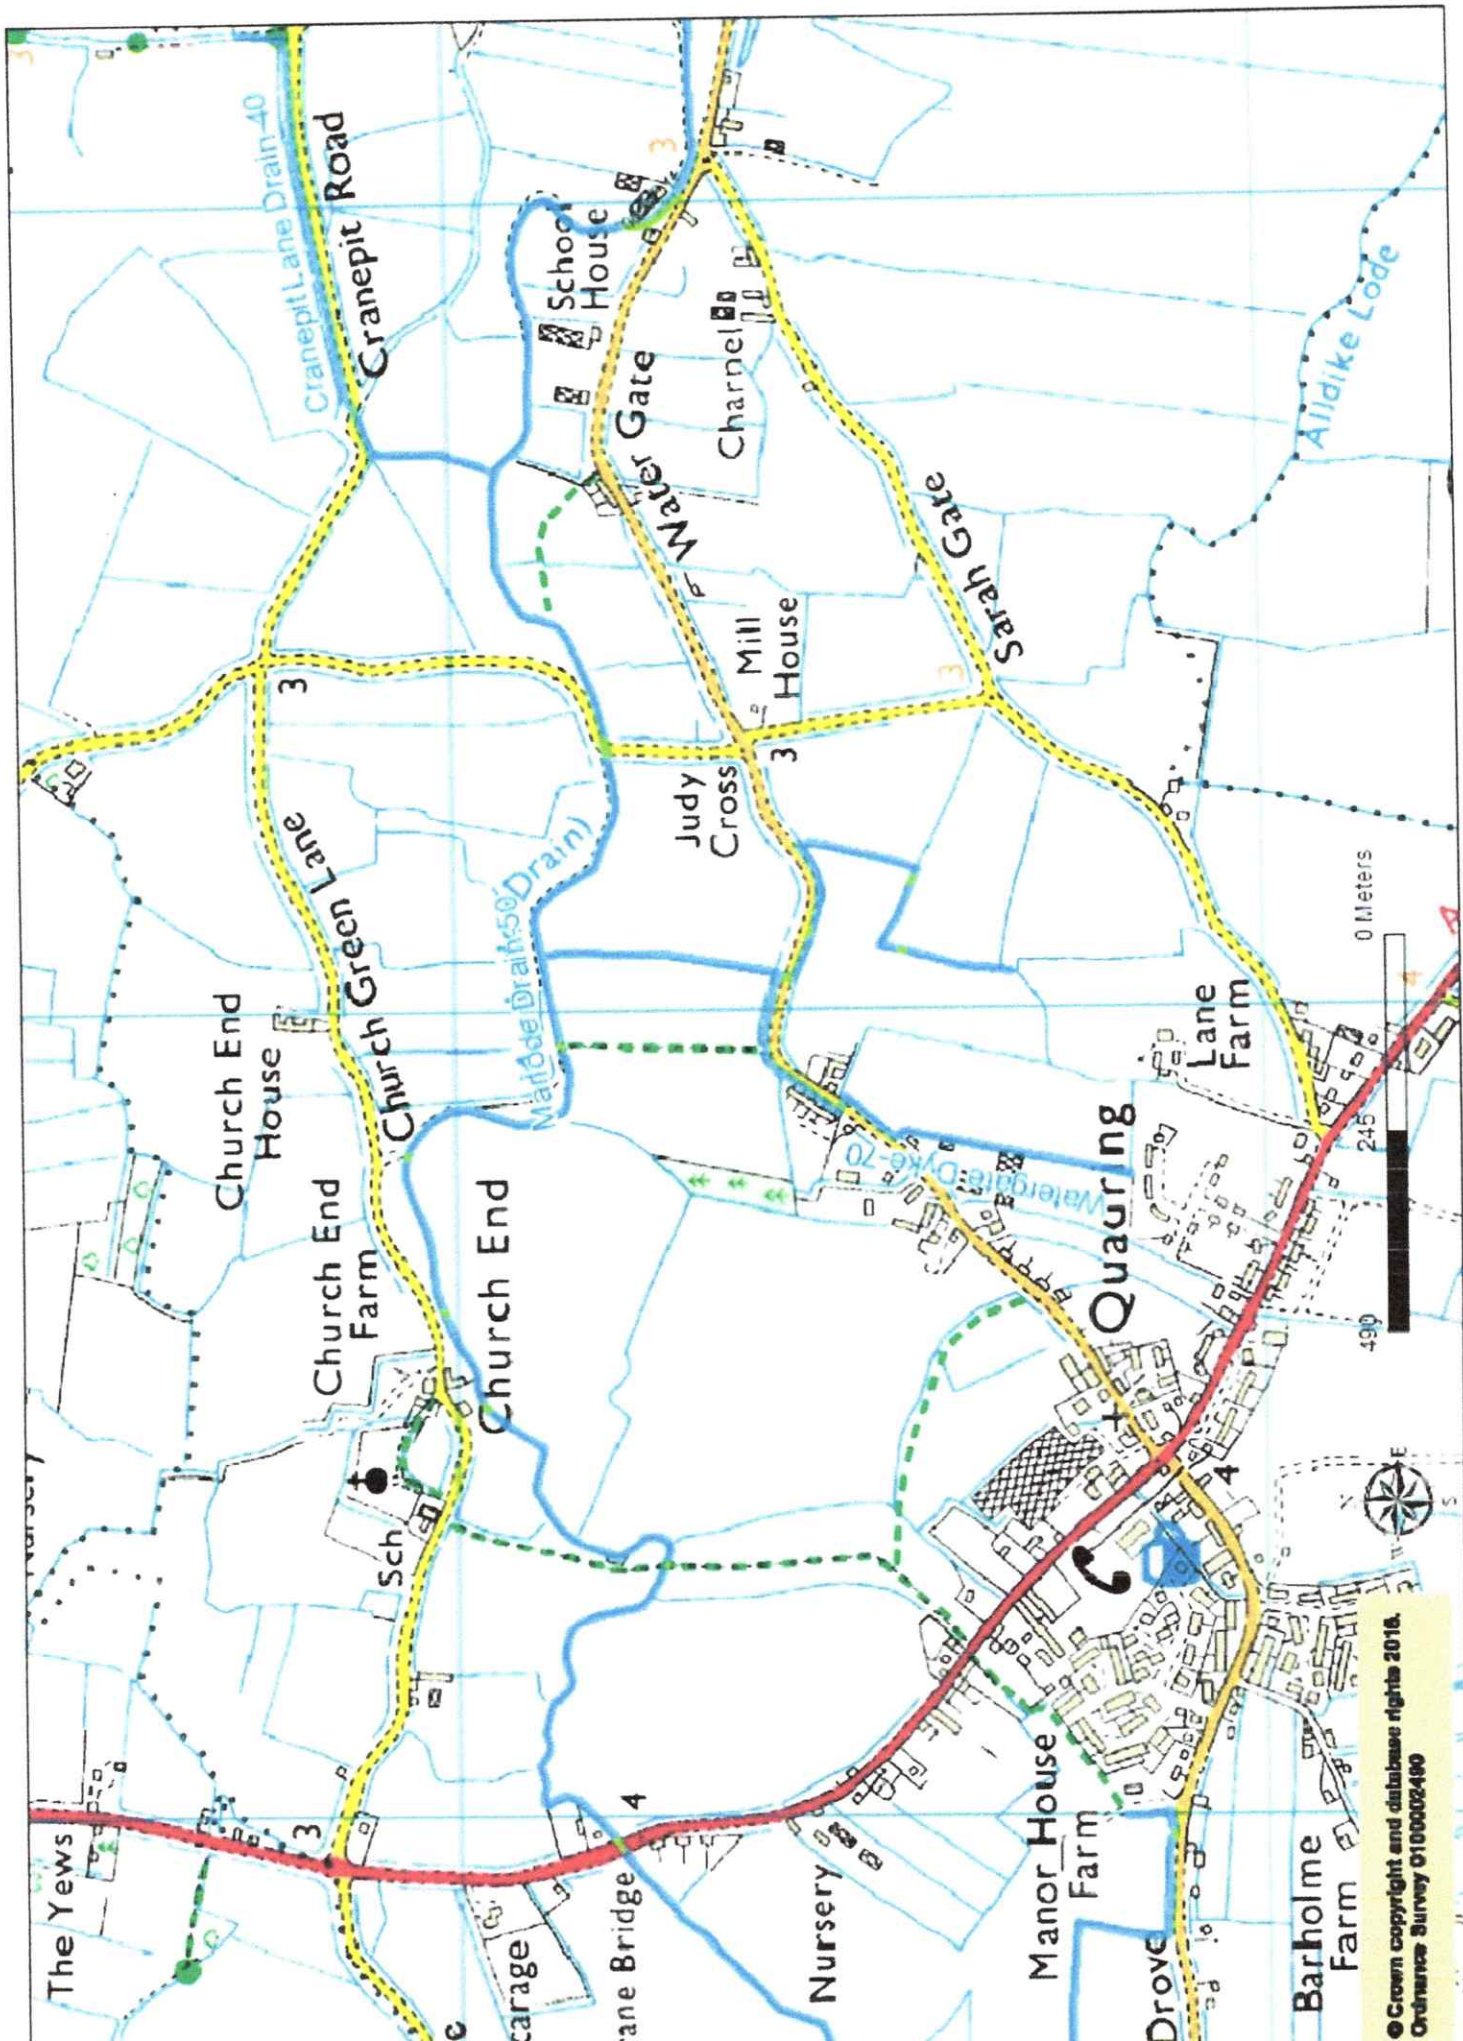



own copyright and database rights 2018 Ordnance Survey 100022432 Date: 14/07/18 Scale: 1:1250 Map Centre: 522750.332943 Data updated: 01/06/18 Our Ref: 271678 - 1 Wastewater Plan A4

geoff.beel@tiscali.co.uk

Main Road

Legend:

Foul Sewer	Outfall*	Sewage Treatment Works
Surface Sewer	Inlet*	Public Pumping Station
Combined Sewer	Rising Main*	Decommissioned Pumping Station
Final Effluent	Private Sewer*	Manhole*
Decommissioned Sewer*		Manhole*

*Colour denotes effluent type

love every drop
anglianwater

an is provided by Anglian Water pursuant to its obligations under the Water Industry Act 1991
 is 196 or 199. It must be used in conjunction with any search results attached. The information
 plan is based on data currently recorded but position must be regarded as approximate. The plan
 pipes, private sewers and drains at the time of the survey. It is not intended to be used for
 the areas shown on the plan before carrying out any works
 final position of all apparatus MUST be established by trial holes. No liability whatsoever.
 ng liability for negligence, is accepted by Anglian Water for any error or inaccuracy or omission,
 the failure to accurately record, or record at all, the location of any water main, discharge
 sewer or disposal main or any item of apparatus. This information is valid for the date printed
 an is produced by Anglian Water Services Limited (c) Crown copyright and database right 2018
 nce Survey 100022432. This map is issued as is and no liability is accepted for any error or
 n Water Services Limited. This map is issued as is and no liability is accepted for any error or
 intended to exclude or restrict liability for death or personal injury resulting from negligence

