


**EXISTING**

NOTES: All measurements are in mm unless otherwise specified. Do not scale from this drawing. Contractor to check dimensions on site and inform AF Architecture of discrepancies if required. This drawing is subject to Copyright.

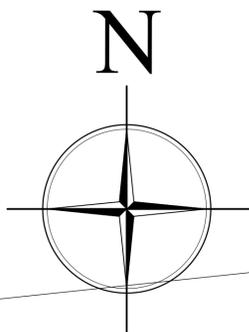

# KIRKHILL FARM

Westhaven

# GOSBERTON

Stone

**EXTENSION TO 'ORIGINAL' OUTBUILDING**  
- to form covered area

Outline of former demolished brick outbuilding. Building demolished prior to re-cladding and extension of 'original' outbuilding

**'ORIGINAL' OUTBUILDING**

Existing Agricultural Building

Existing Covered Area


23100 Approx

Solid wall in facing brick to boundary approximately 1.8m high

Boundary wall extended to access in concrete panels to west of existing outbuilding

3.3m

**Existing Block Plan**  
SCALE 1:200

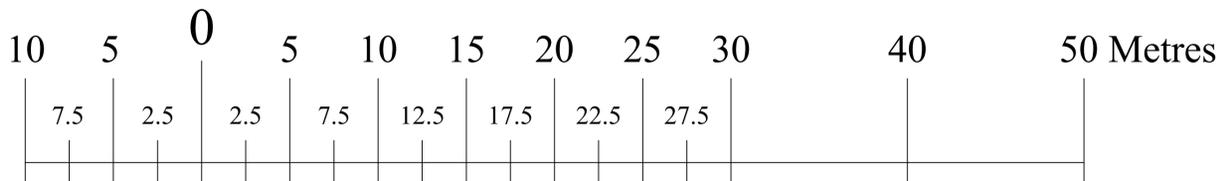

**PLANNING**

<b>EXISTING</b> PROJECT INFORMATION	<b>AF Architecture</b> 65 Robin Hoods Walk, Boston, Lincolnshire PE21 9EX Tel: 07985635436 E-mail: adrian@afarchitecture.co.uk		 ARCHITECTURE
	<b>APPLICANT NAME:</b> S. F. Spridgen & Son	<b>DATE:</b> September 2025	
	<b>PROPOSAL:</b> CONSTRUCTION OF NEW BUILDING FOR PLANT/MACHINERY, STORAGE & WORKSHOP <b>RETROSPECTIVE APPLICATION</b>		
	<b>SITE ADDRESS:</b> Kirkhill Farm, Gosberton Westhorpe, Gosberton, Spalding PE11 4ER		
	<b>DRAWING TITLE:</b> <b>Existing Block Plan</b>		
<b>DRAWING NO:</b> 25/271/Ex - 02	<b>SCALE:</b> As shown	<b>REVISION:</b> .	<b>A1</b>