


PROPOSED

NOTES: All measurements are in mm unless otherwise specified. Do not scale from this drawing. Contractor to check dimensions on site and inform AF Architecture of discrepancies if required. This drawing is subject to Copyright.

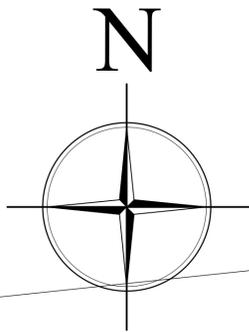


KIRKHILL FARM

Outline of former demolished brick outbuilding. Building demolished prior to recladding and extension of 'original' outbuilding

Open fronted structure facing North

EXTENSION TO OUTBUILDING - to form covered area

Westhaven

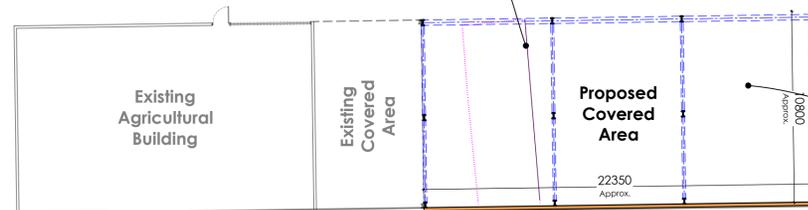

GOSBERTON

Boundary facing elevations to be clad in TATA Trisomet 333 to create fire wall (Class A1 with a minimum 240minutes Fire Resistance)


Stone

Cladding over structure down to solid brick wall abutment

Profiled cladding to South and east facades. Steel frame to be fire protected

3.3m

Proposed Block Plan
SCALE 1:200

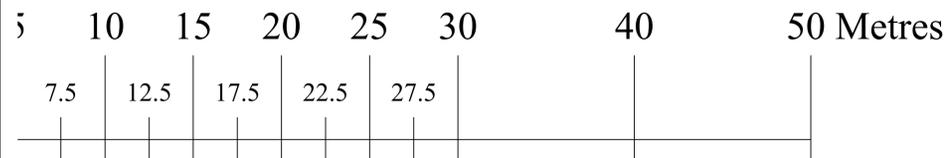

PLANNING

PROPOSED	AF Architecture 65 Robin Hoods Walk, Boston, Lincolnshire PE21 9EX Tel: 07985635436 E-mail: adrian@afarchitecture.co.uk		
	APPLICANT NAME: S. F. Spridgen & Son	DATE: September 2025	
	PROPOSAL: CONSTRUCTION OF NEW BUILDING FOR PLANT/MACHINERY, STORAGE & WORKSHOP RETROSPECTIVE APPLICATION		
	SITE ADDRESS: Kirkhill Farm, Gosberton Westhorpe, Gosberton, Spalding PE11 4ER		
	DRAWING TITLE: Proposed Block Plan		
DRAWING NO: 25/271/Pr - 01	SCALE: As shown	REVISION: .	A1