


Rev.	Date	Details

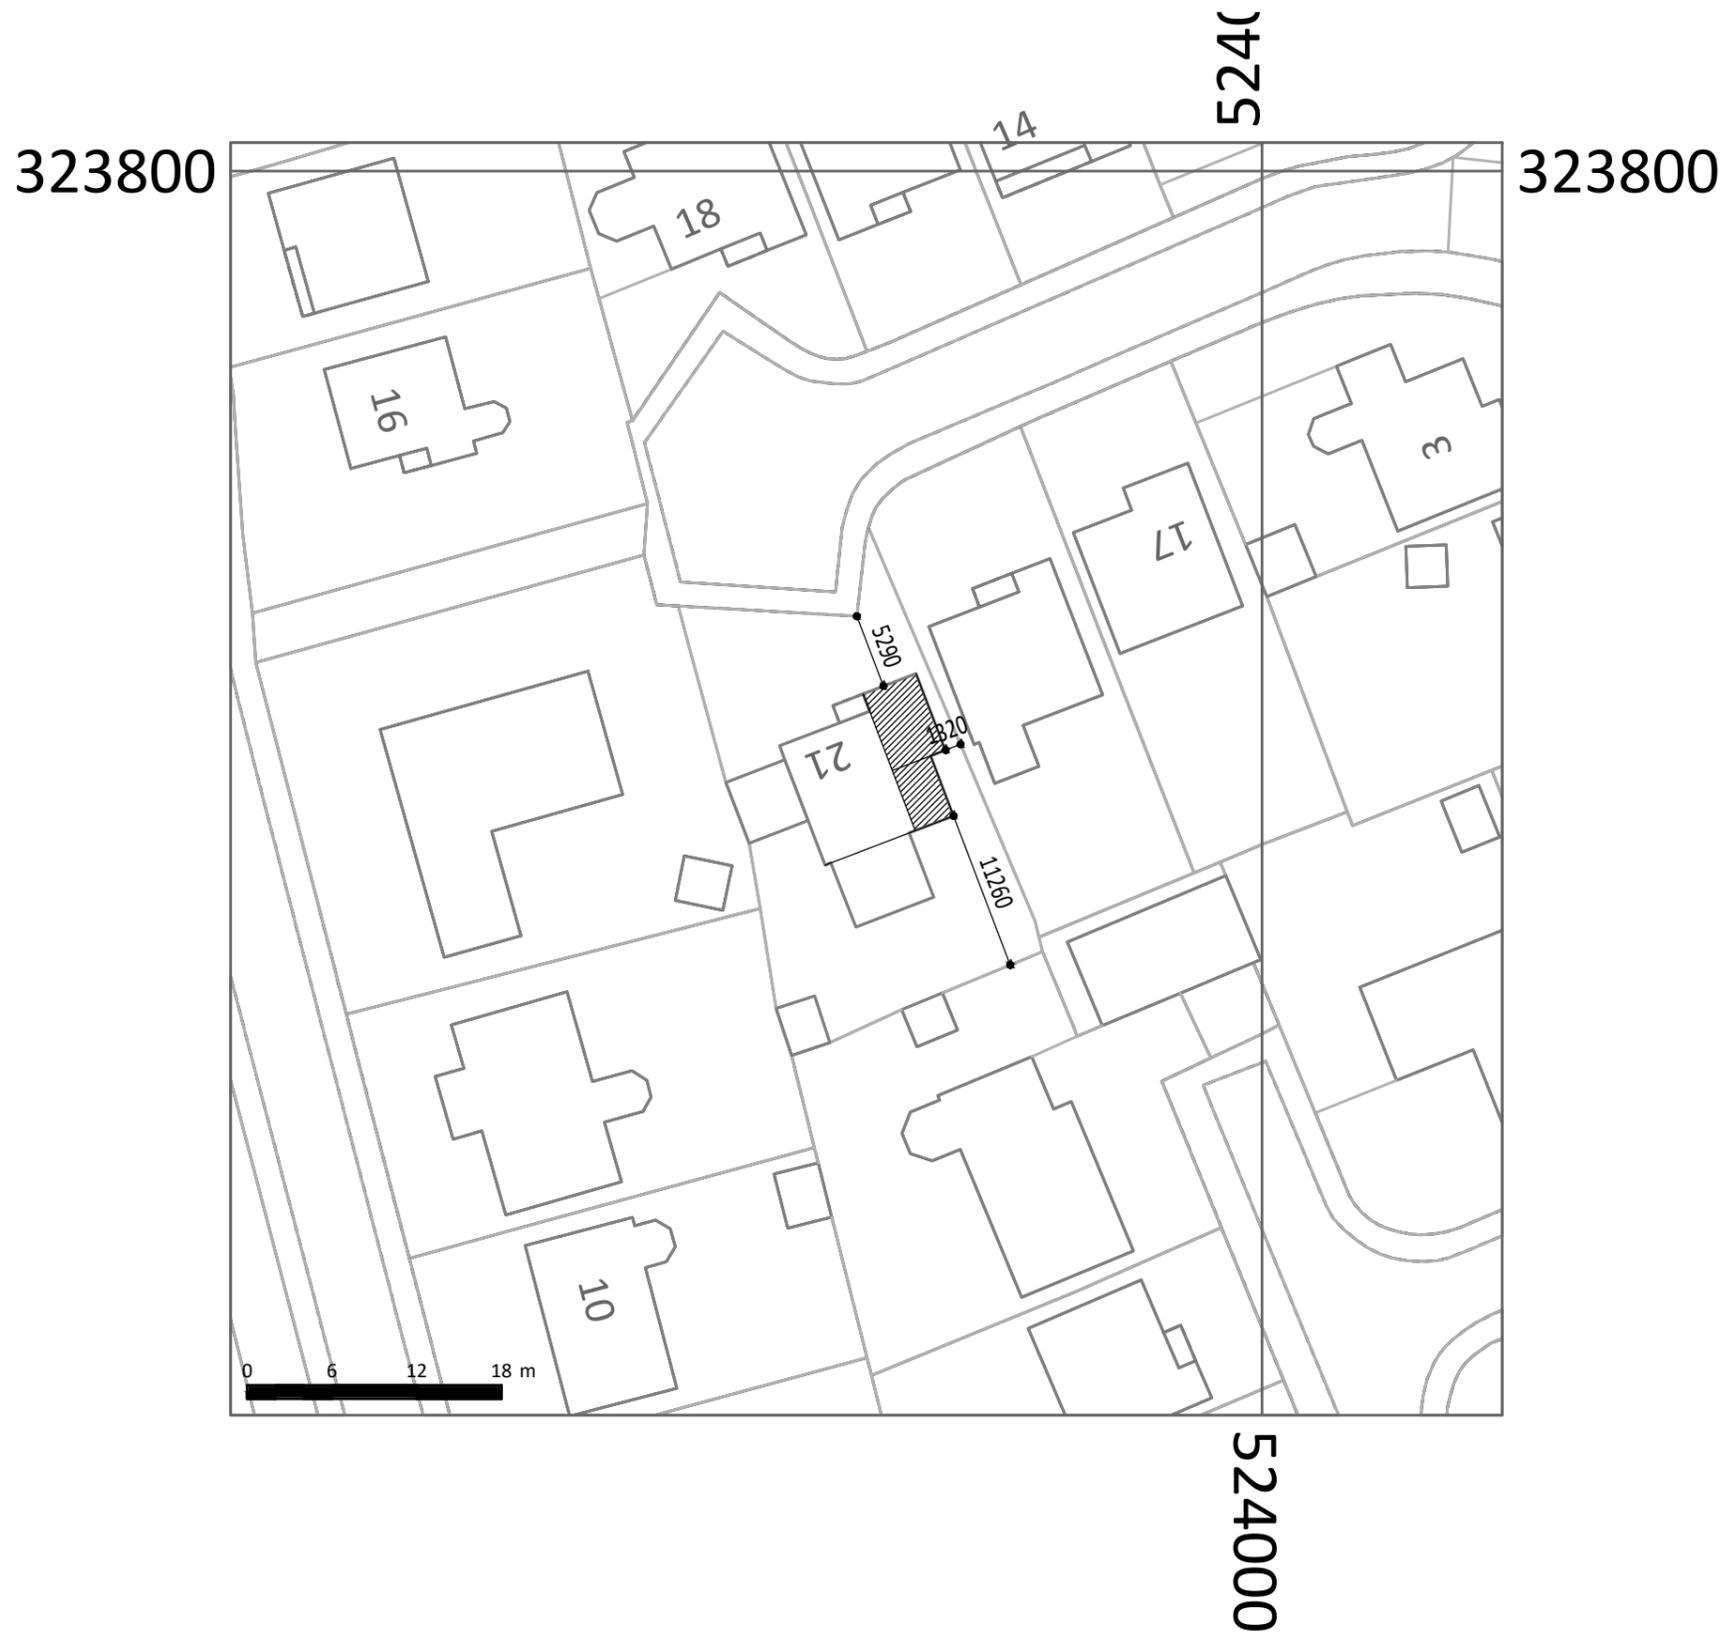

Client: MR. & MRS. S. ALMOND	Proposal: FIRST FLOOR EXTENSION AT 21 FARTHINGALES, SPALDING	Scale @ A3 1 : 500	Title BOUNDARY DIMENSIONS
JANICE KENDRICK DESIGN SERVICES	e-mail- jkds@talk21.com tel : 07711 007209	Dwg No. 25. 3672. 07	