
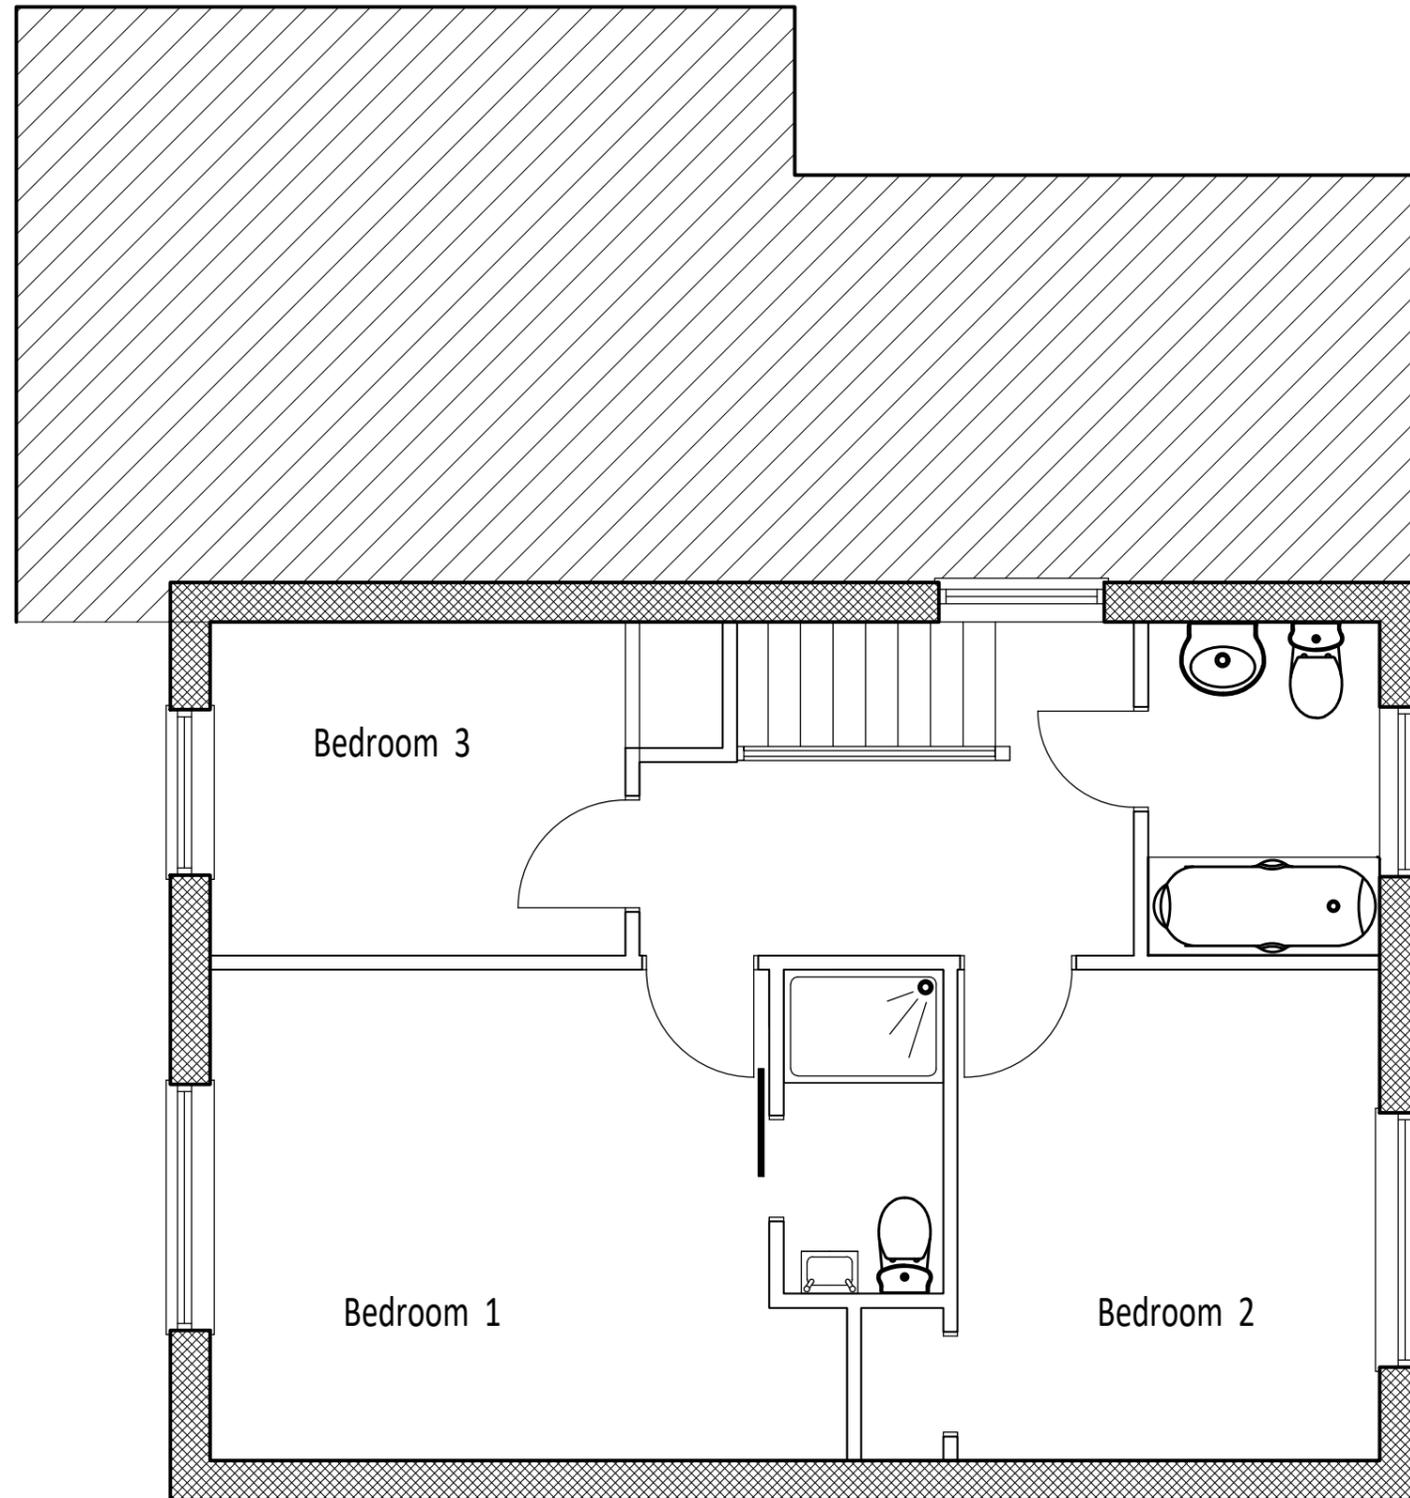


Rev.	Date	Details

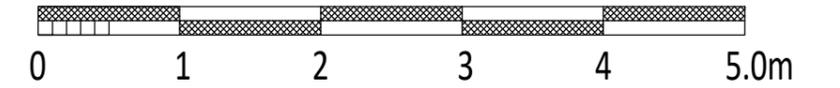

Client: MR. & MRS. S. ALMOND	Proposal: FIRST FLOOR EXTENSION AT 21 FARTHINGALES, SPALDING	Scale @ A3 1 : 50	Title EXISTING FIRST FLOOR
		Dwg No. 25. 3672. 02	
JANICE KENDRICK DESIGN SERVICES		e-mail- jkds@talk21.com	tel : 07711 007209