


Rev.	Date	Details

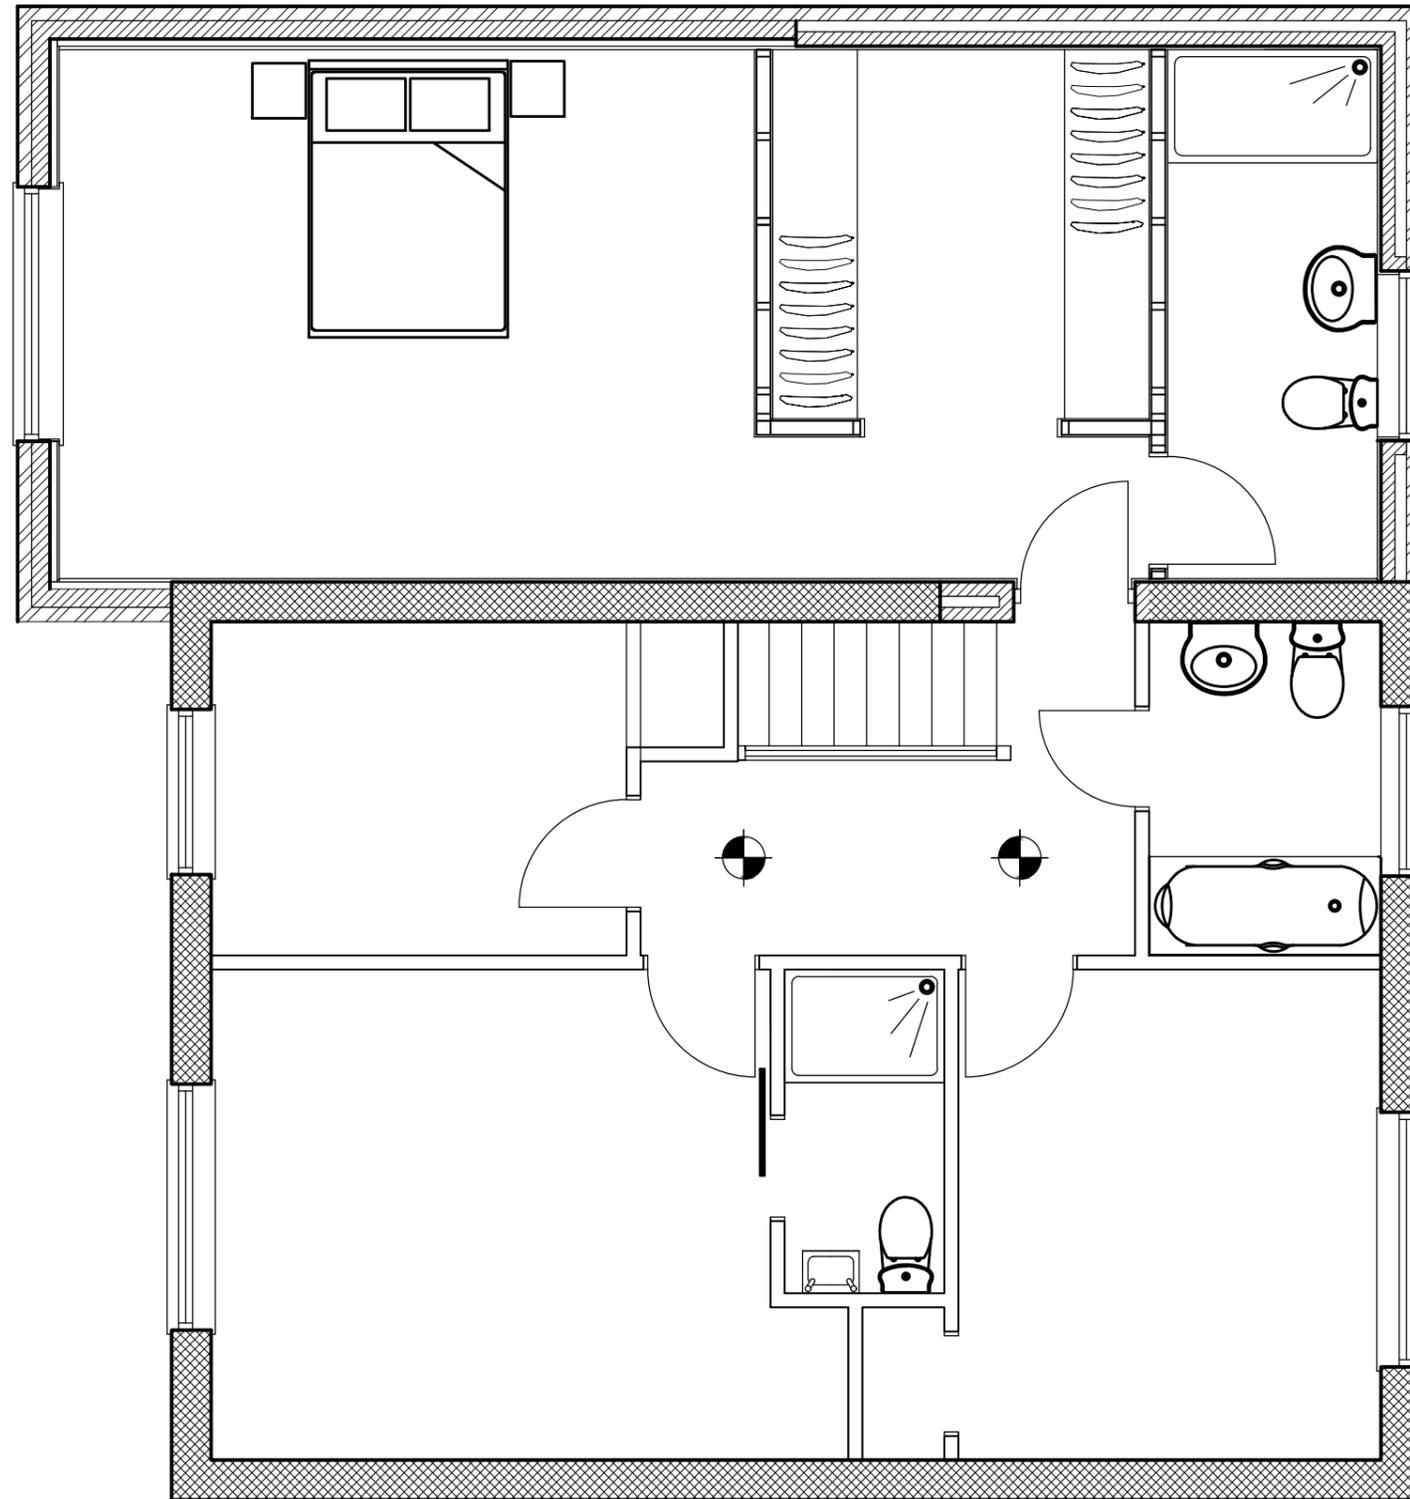

Client: <b>MR. &amp; MRS. S. ALMOND</b>	Proposal: <b>FIRST FLOOR EXTENSION AT 21 FARTHINGALES, SPALDING</b>	Scale @ A3 <b>1 : 50</b>	Title <b>PROPOSED FIRST FLOOR</b>
<b>JANICE KENDRICK DESIGN SERVICES</b>	e-mail- <a href="mailto:jkds@talk21.com">jkds@talk21.com</a> tel : 07711 007209	Dwg No. <b>25. 3672. 05</b>	