


Project Site.
63 Edinburgh Drive
Spalding
PE11 2SA

New Rooflight
To Suit Lobby

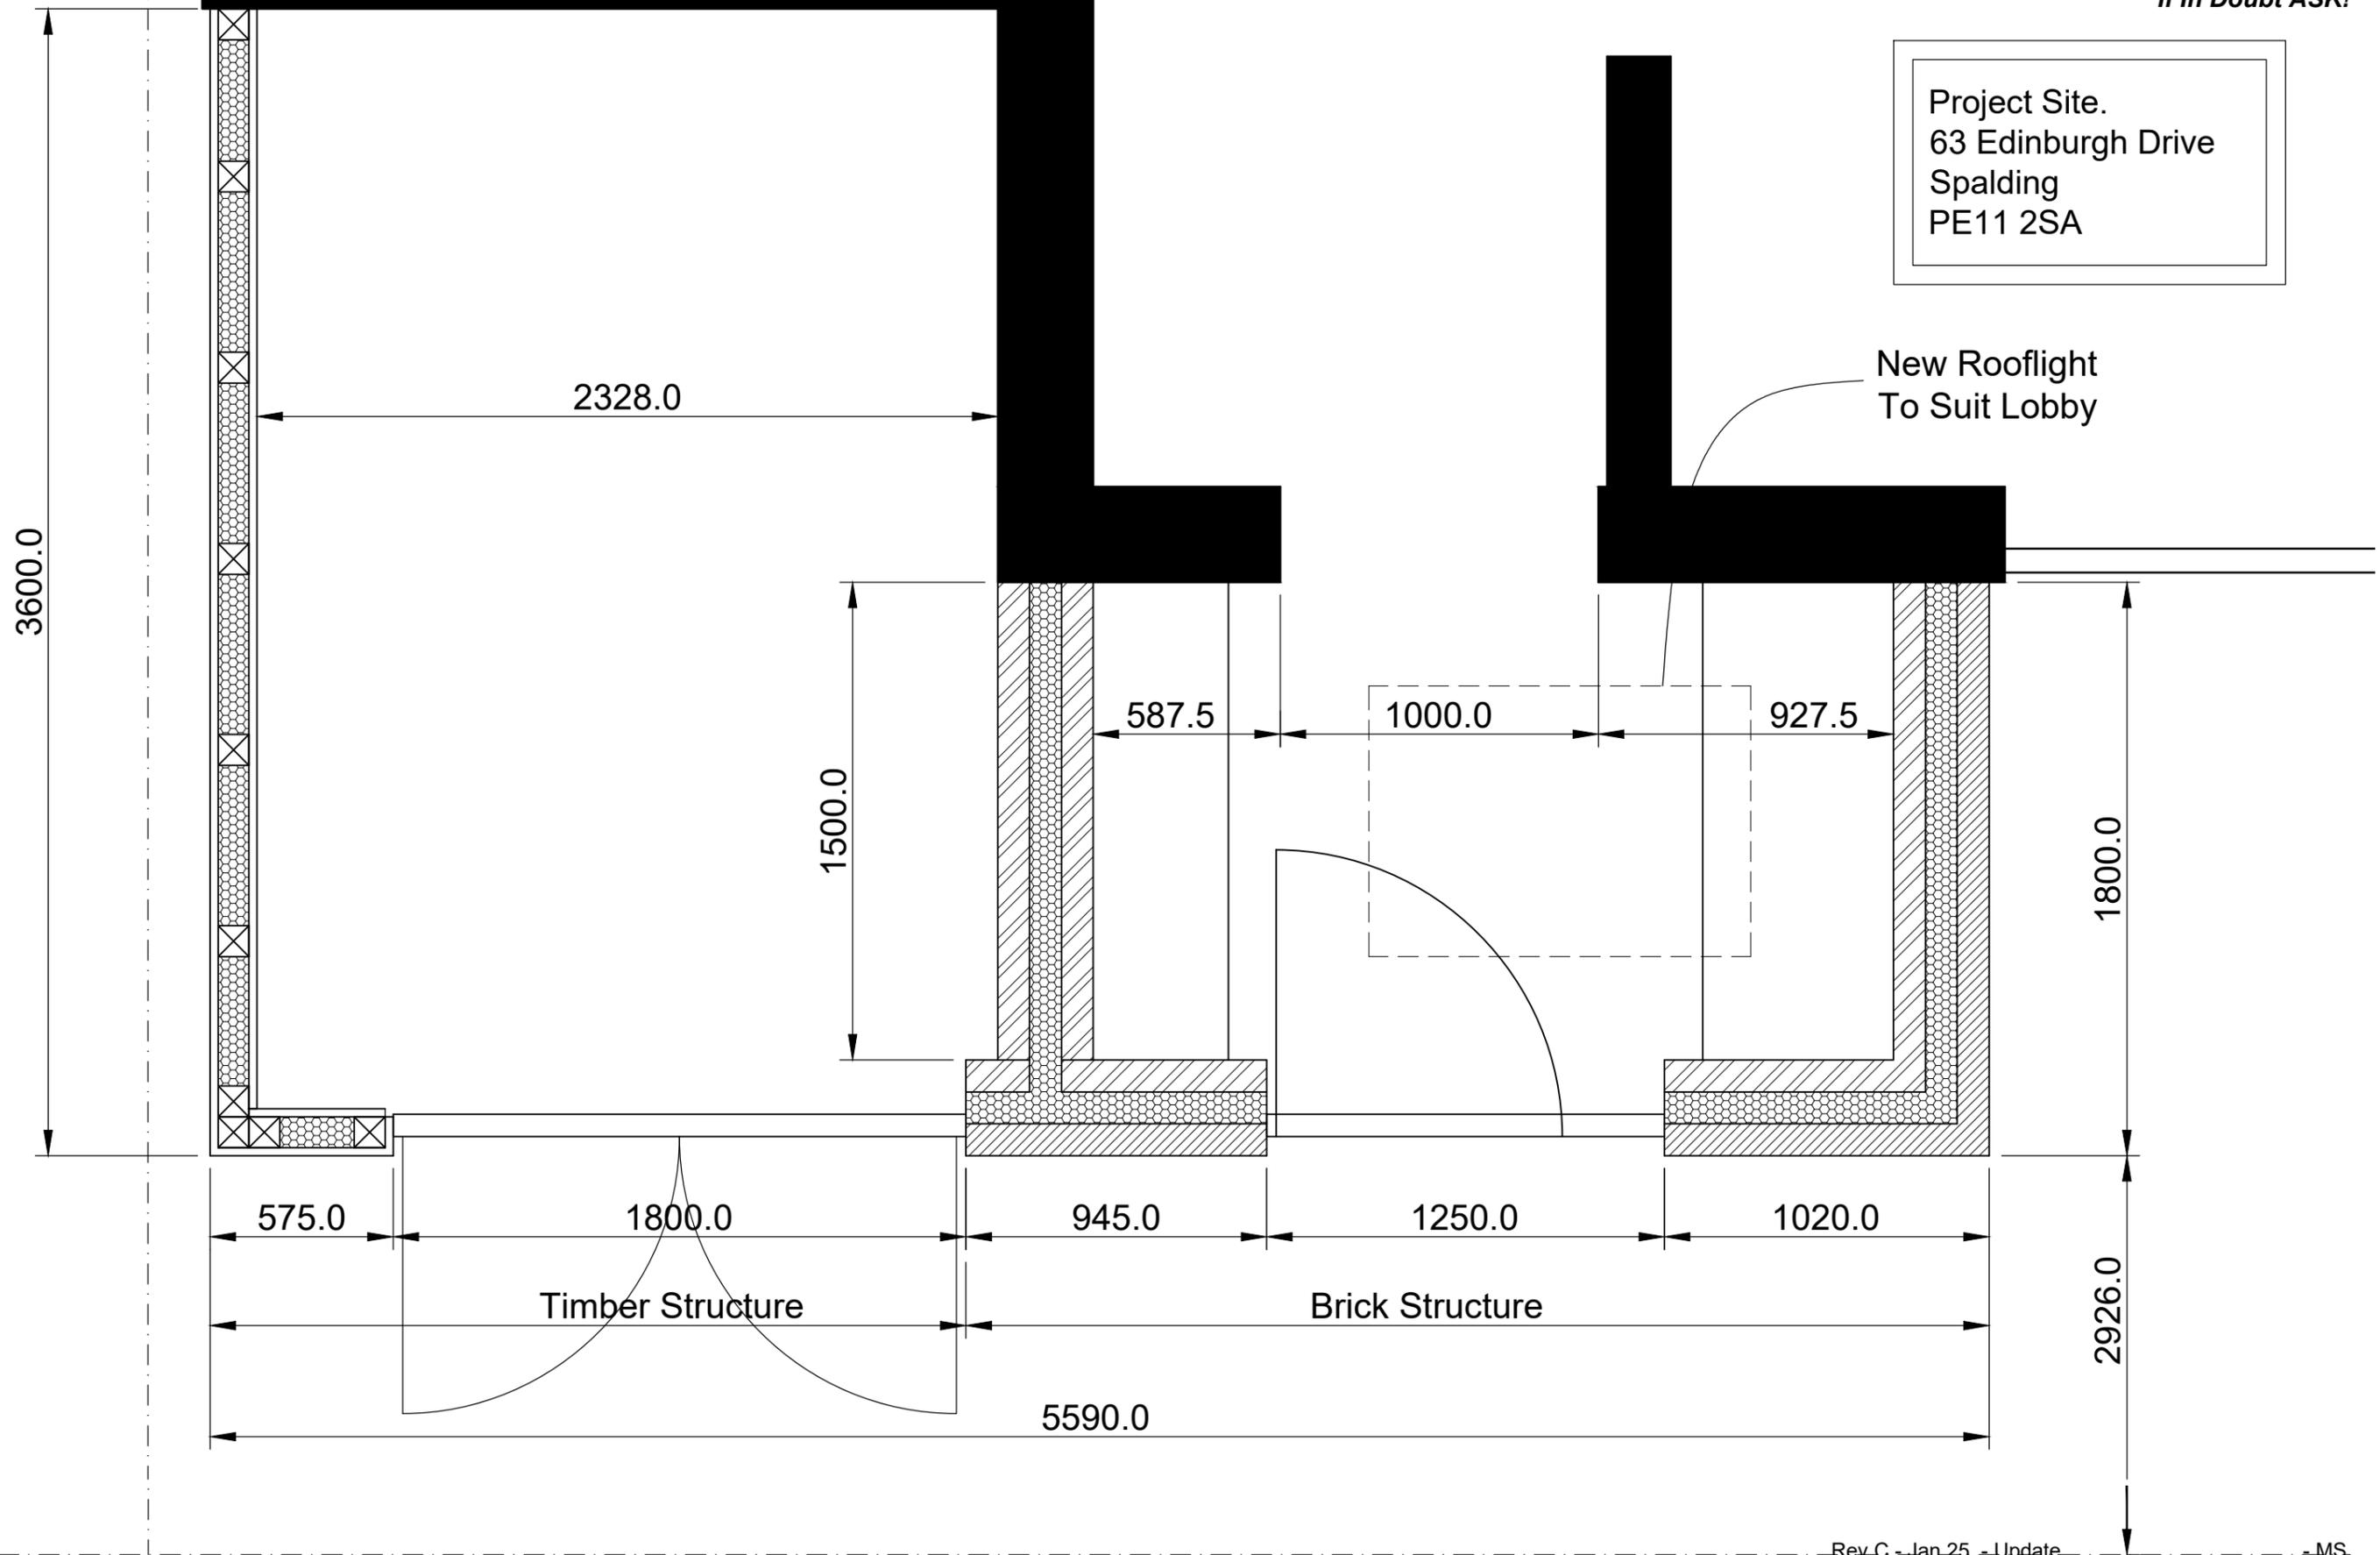

Nowak - Edinburgh Drive

Rev C - Jan 25 - Update - MS
Rev B - Jan 25 - Submit to SHDC - MS
Rev A - Sept 24 - Amend Garage Structure - MS

Fresh Approach
Hedgefield Hurm
Gosberton Risegate
Spalding
Lincolnshire
PE11 4JE

meadstone

Tel: 01775 750345
Fax: 01775 750567
enquiries@meadstone.co.uk
www.meadstone.co.uk

Drawing Title:	PROPOSED PLAN LAYOUT
Contractor:	N/A
Architect:	MEADSTONE

Status:	PLANNING
Scale:	1:20
Checked:	

Drawn:	MS
Date:	28.05.2024
Drawing No.:	BN24-05-1002
Revision:	C