




Google Maps View
Showing 1 Car Parked
In Front Of House

Project Site.
63 Edinburgh Drive
Spalding
PE11 2SA

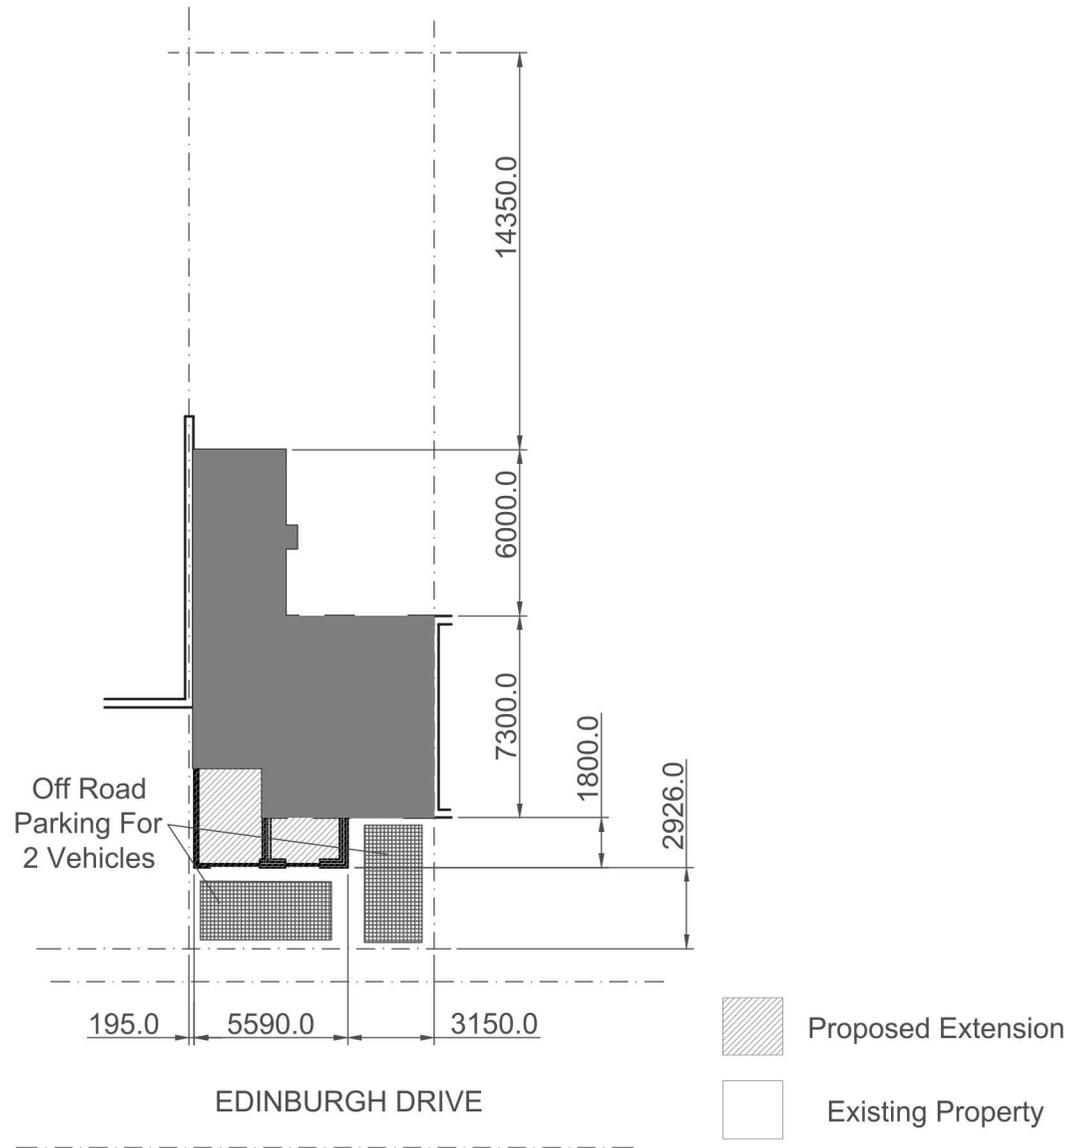

Nowak - Edinburgh Drive

Rev C - May 25 - Show Vehicle Parking - MS
Rev B - Feb 25 - Change Scale - MS
Rev A - Feb 25 - Submit to SHDC - MS

Fresh Approach
Hedgefield Hum
Gosberton Risegate
Spalding
Lincolnshire
PE11 4JE

meadstone

Tel: 01775 750345
Fax: 01775 750567
enquiries@meadstone.co.uk
www.meadstone.co.uk

Drawing Title: BOUNDARY LAYOUT

Contractor: N/A

Architect: MEADSTONE

Status: PLANNING

Scale: 1:200

Checked:

Drawn: MS

Date: 28.01.2025

Drawing No.: BN24-05-1003

Revision: C