




Google Maps View
Showing 1 Car Parked
In Front Of House

Project Site.
63 Edinburgh Drive
Spalding
PE11 2SA

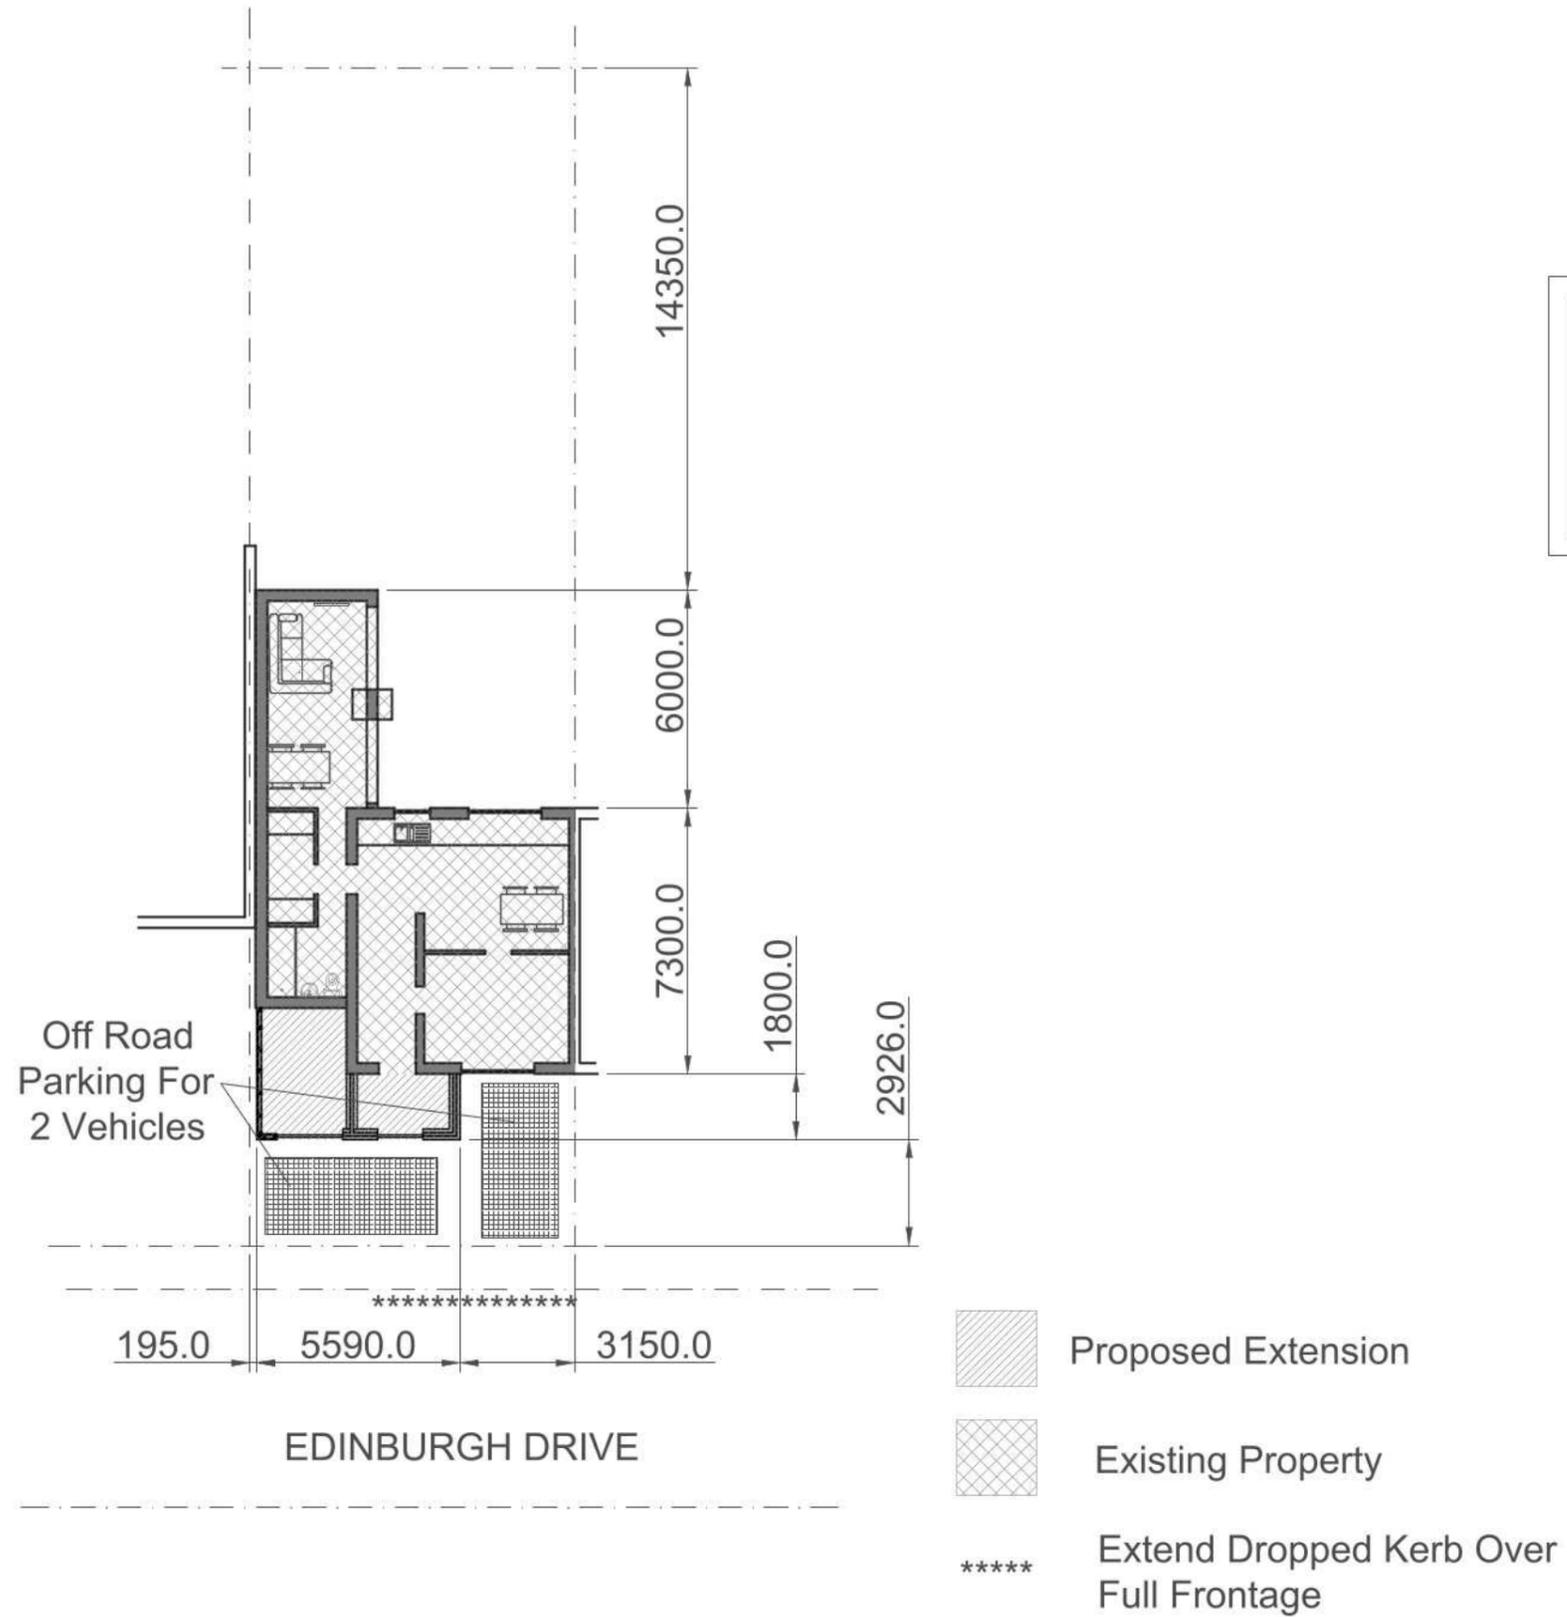

Nowak - Edinburgh Drive

- Rev D - June 25 - Add Dropped Kerb Note - MS
- Rev C - May 25 - Show Vehicle Parking - MS
- Rev B - Feb 25 - Change Scale - MS
- Rev A - Feb 25 - Submit to SHDC - MS

Fresh Approach
Hedgefield Hurn
Gosberton Risegate
Spalding
Lincolnshire
PE11 4JE

meadstone

Tel: 01775 750345
Fax: 01775 750567
enquiries@meadstone.co.uk
www.meadstone.co.uk

Drawing Title:	BOUNDARY LAYOUT
Contractor:	N/A
Architect:	MEADSTONE

Status:	PLANNING
Scale:	1:200
Checked:	

Drawn:	MS
Date:	28.01.2025
Drawing No.:	BN24-05-1003
Revision:	D