
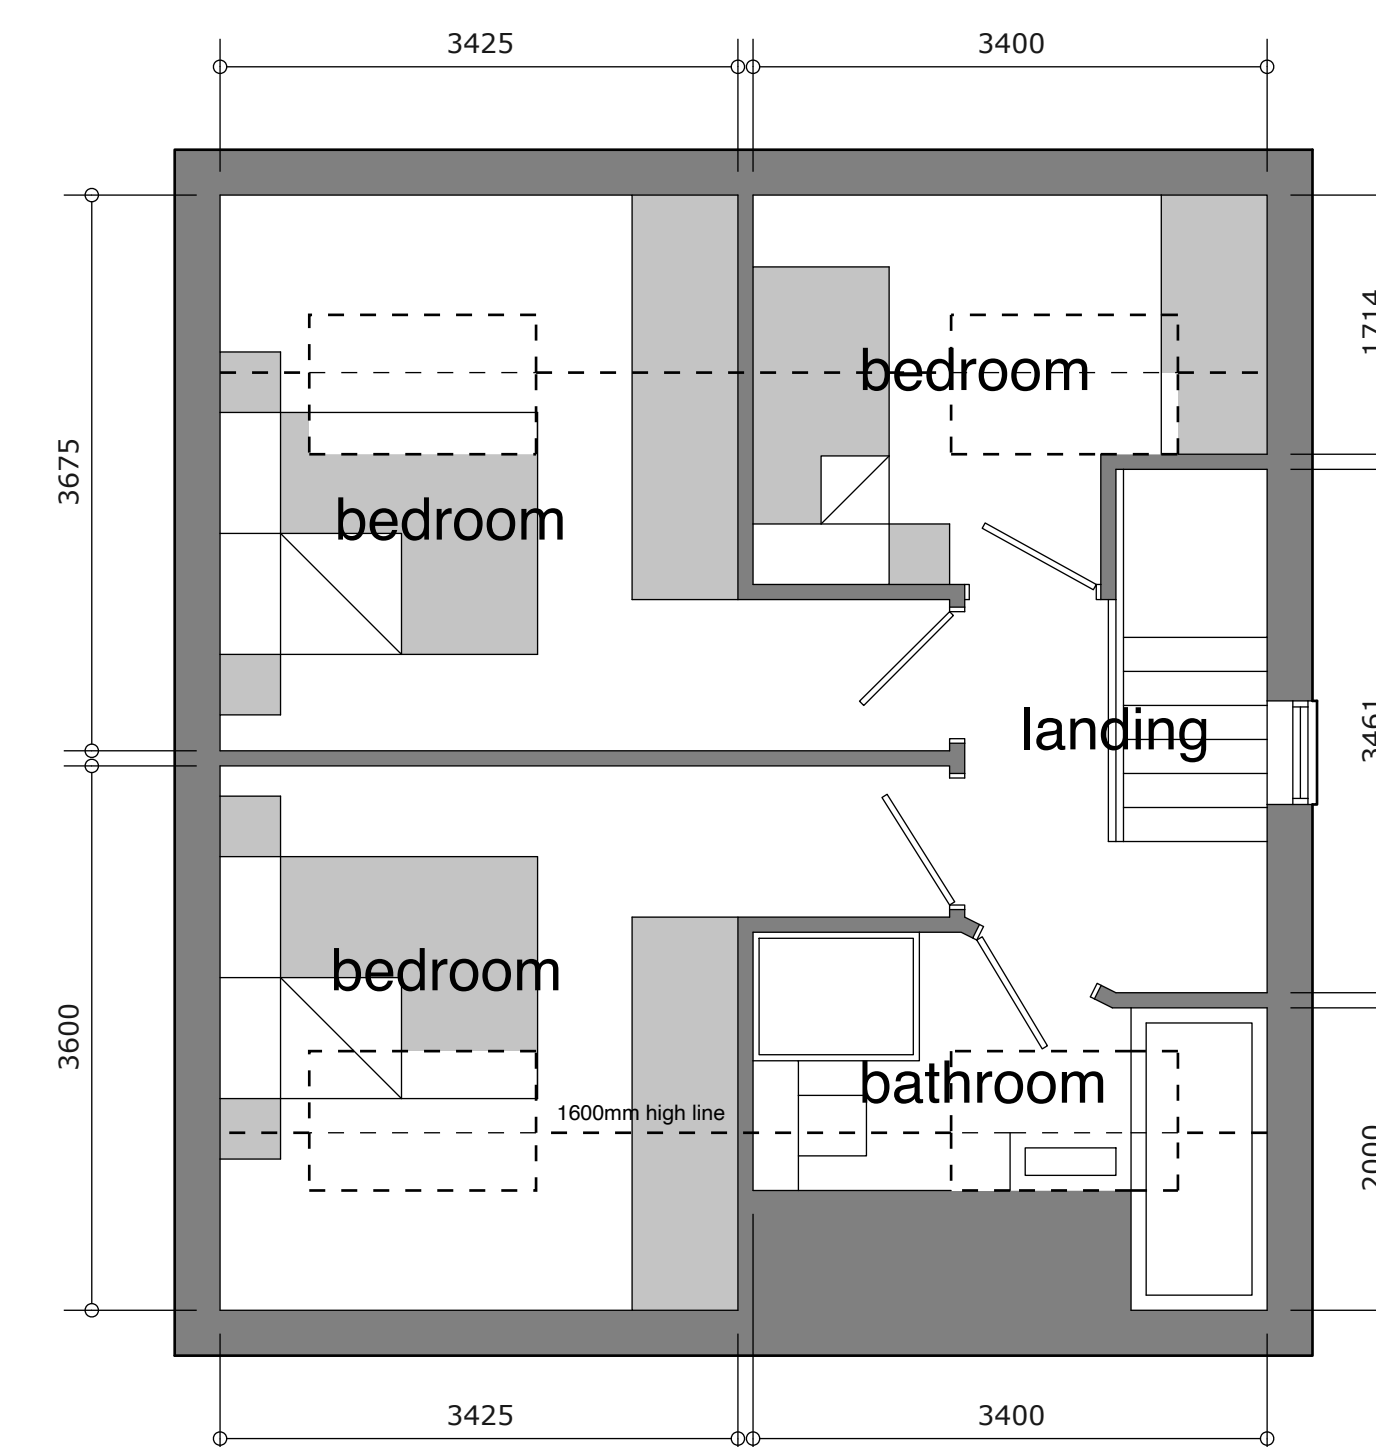
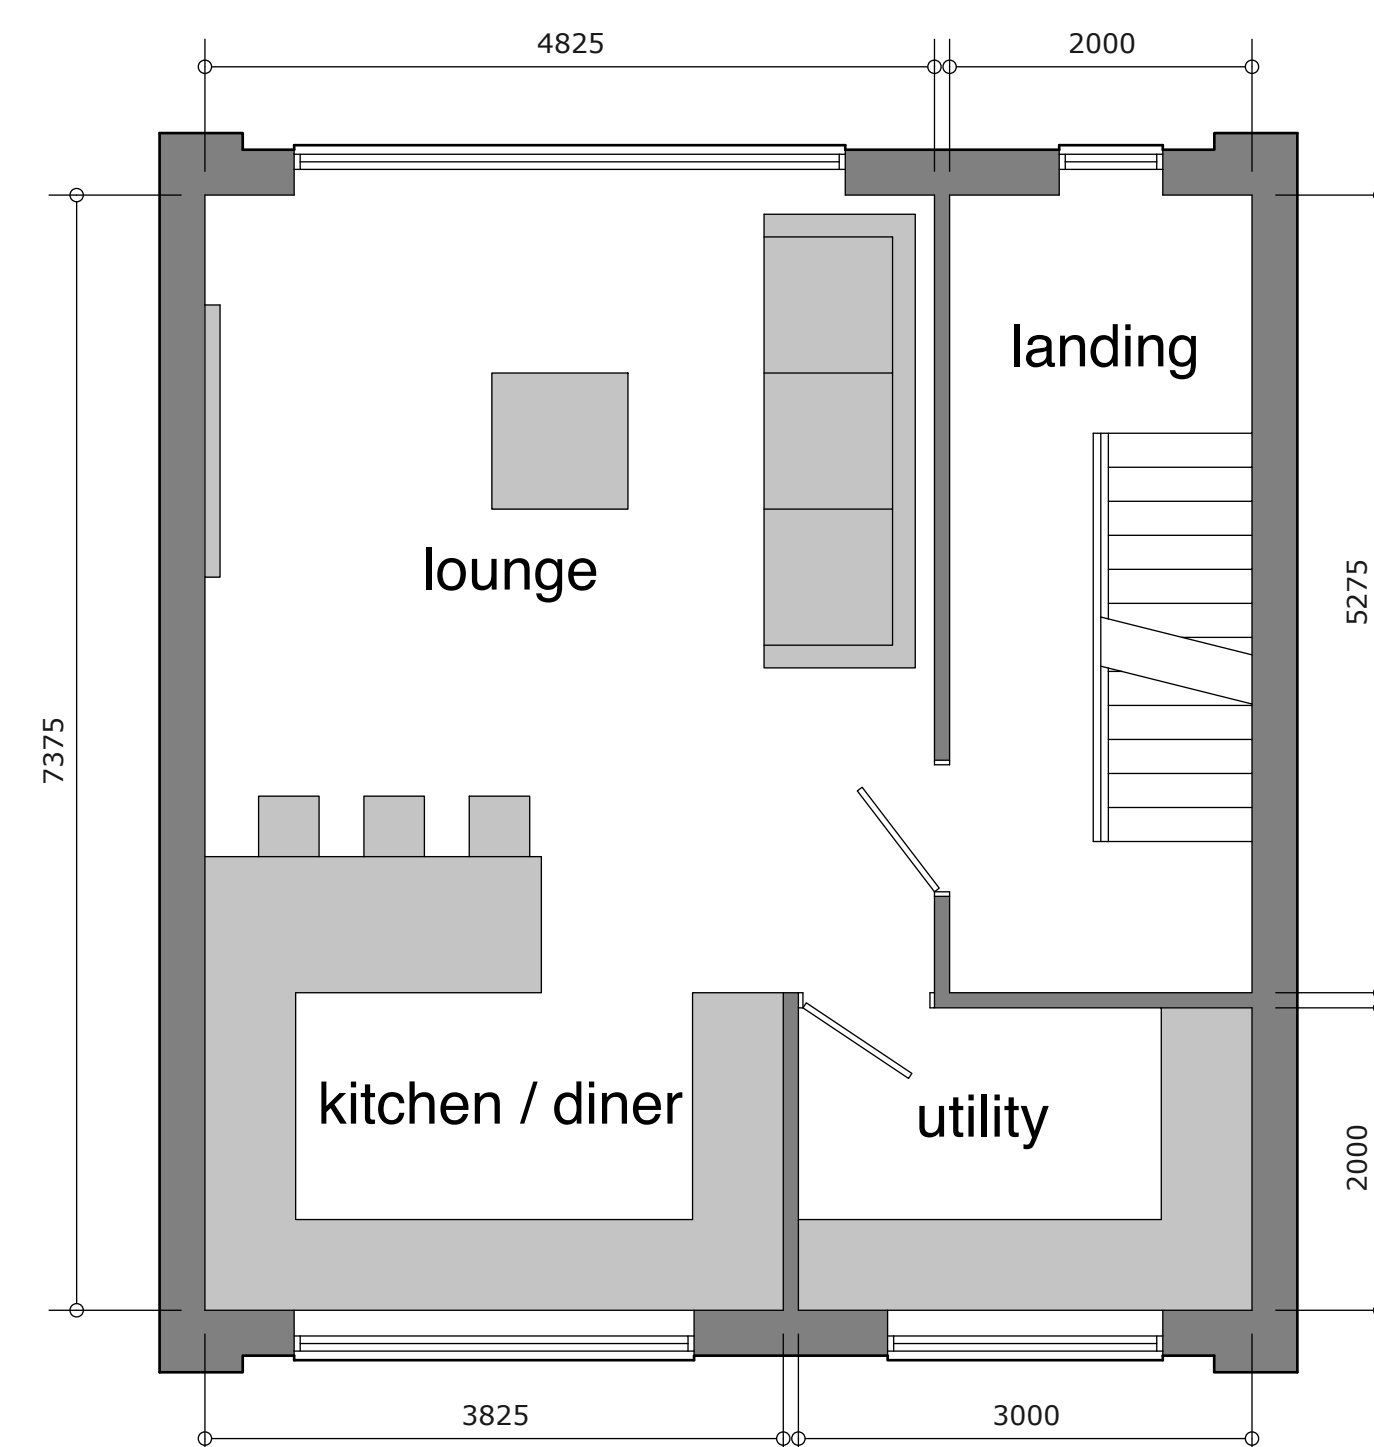


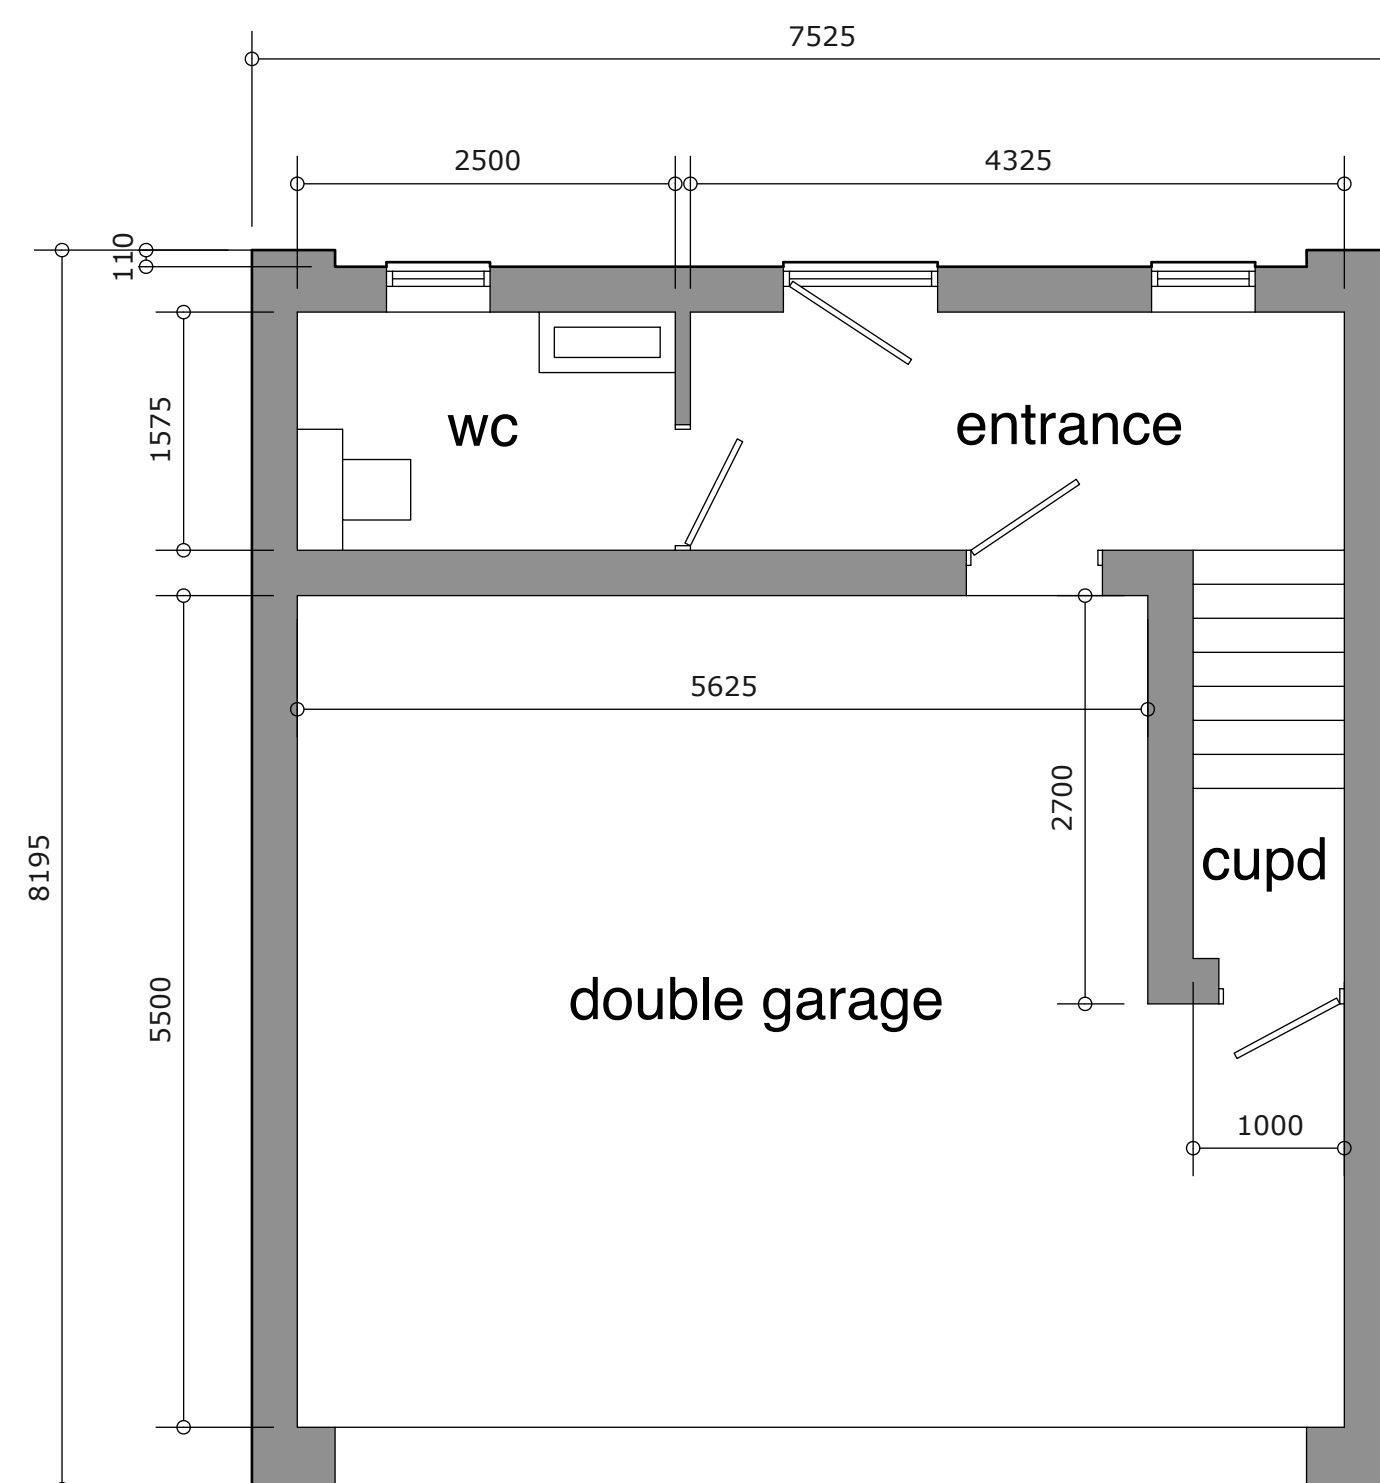

PROPOSED RESIDENTIAL HOUSE (1NO)
to land between 76 COMMERCIAL ROAD & BARGE
CLOSE SPALDING
for MRS K CUSACK

[illegible][illegible]

PLANS & ELEVATIONS

N/A at A1

JAN 25

J188-PL 11

Julian Warrick

Architectural Design Consultant



Email: julian@jwarrick-design-cons.com
Tel: 01775 820123
Mob: 07849 652067
Houzz.co.uk

8 Beech Grove
Donington
Spalding
Lincs
PE11 4XQ