INTEGRATION OF PHASES 1 to 3


The following elements will be applied across the entire frontage to bring visual unity and cohesion:

- New surface treatment applied to entire frontage
- Street Furniture New planters, seats, bins, pebble seats and lighting
- Tree planting One species (Betula Fascination) planted along entire frontage
- Canopies Phase 1 shop canopies to be extended and either be painted or replaced to match the new canopies of Phase 3
- Beer Garden to be re-configured to improve physical link between phases
- Phase 1 facades existing timber cladding to be repainted to relate to the colour palletes used for the new Phase 3 facades
- Decorative cut metal screens as used for Phase 3 and / or vertical planter panels to be fixed to the facades of the existing Phase 1 shops
- Reference to bulb growing history of Springfields expressed within public art and sculpture set within paving, within the decorative metal screens and as part of the street furniture - planters, bollards litter bins etc. Patterns and artwork to be commissioned by specialist designers to a specific brief.





VISUALS FOR PHASE 3 PROPOSALS

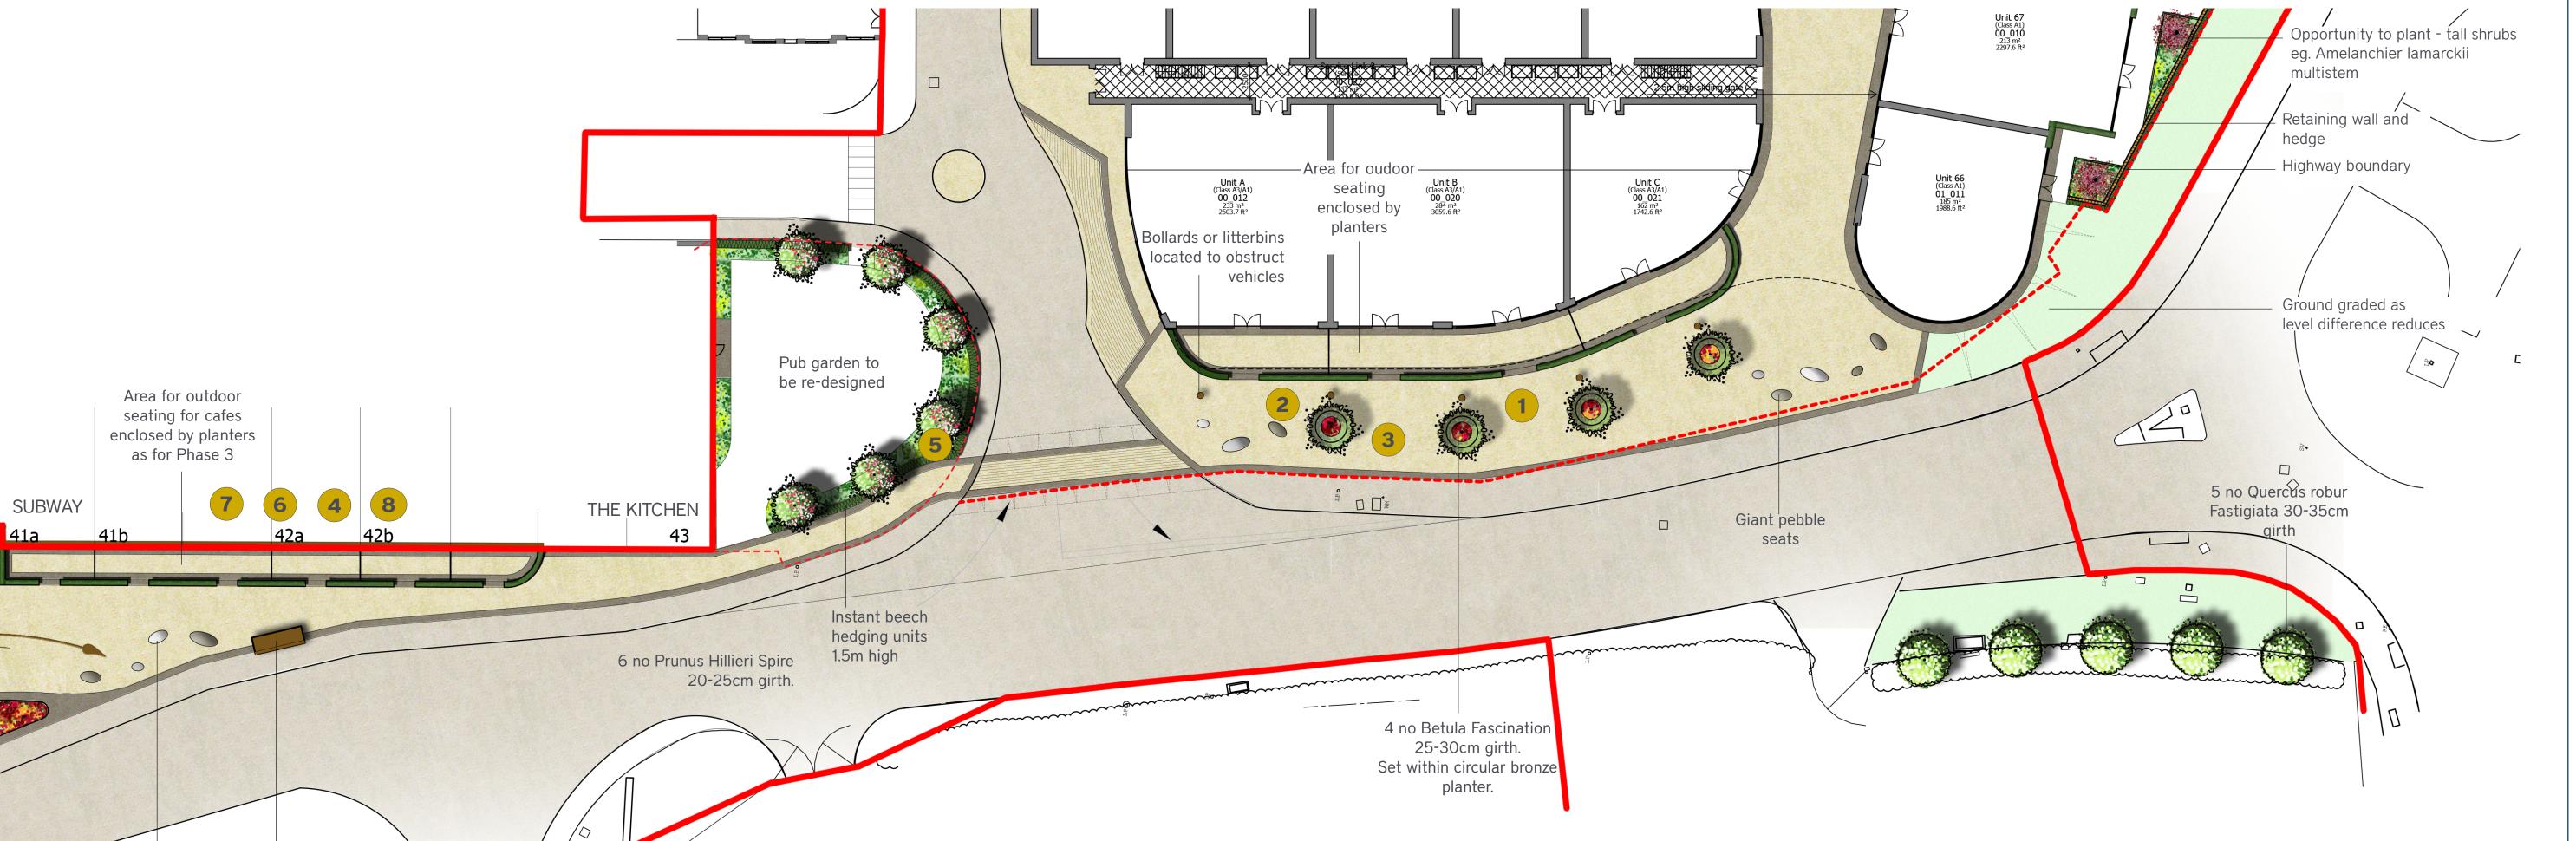

Long curved timber bench set onto planter with planting behind 1 no Scarlet Oak Sculpture or sculptural 25-30cm girth signage commissioned to reference Springfields bulb growing history. New lamposts to feature related visual detailing 3 no Betula Fascination Swathes of seasonal bulb 25-30cm girth, and bedding planting set within bronze for colour and impact planter to match throughout the year Phase 3

Giant pebble

CAFE NERO

5 no Yew domes

1.4m diam

GROUND BASED SCULPTURE Bronze finish metalwork or natural stone set within paving. Inlaid strips to feature lettering and /or decorative detailing to reference key historical Lighting incorported within artwork for night time effect. LED strip lights or lighting beneath cut out lettering.

Seasonal bulb and bedding planting for colour and impact throughgout the year. Evergreen

Option to include mult-stemmed Amelanchier

Back of planter sloped down towards pavement

to maximise impact of seasonal feature planting


groundcover species an option for winter


lamarckii for structure.


Giant pebble


seats

Bus shelter

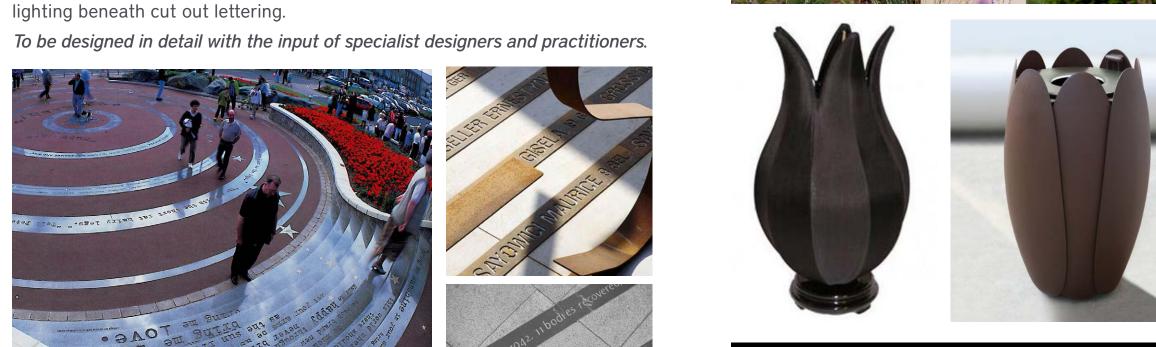

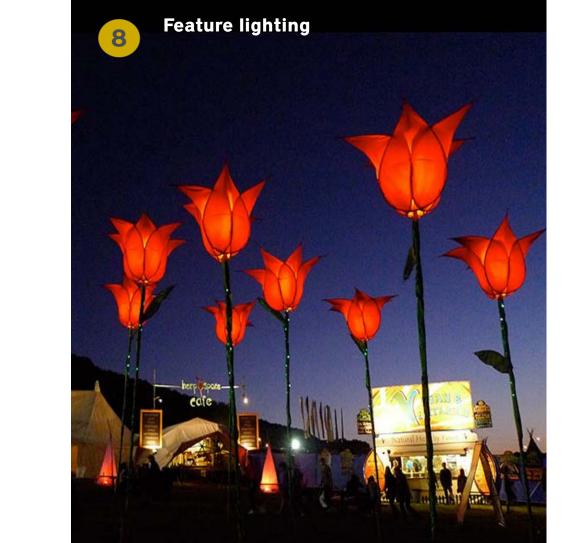

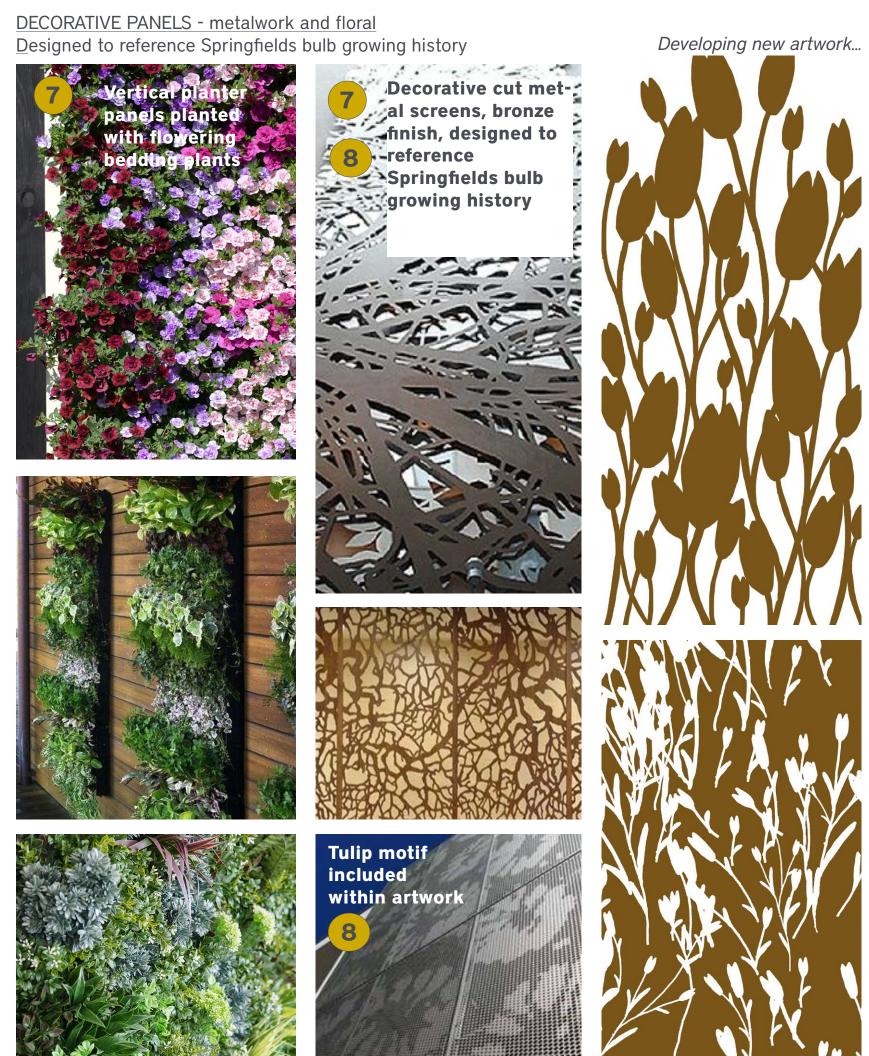


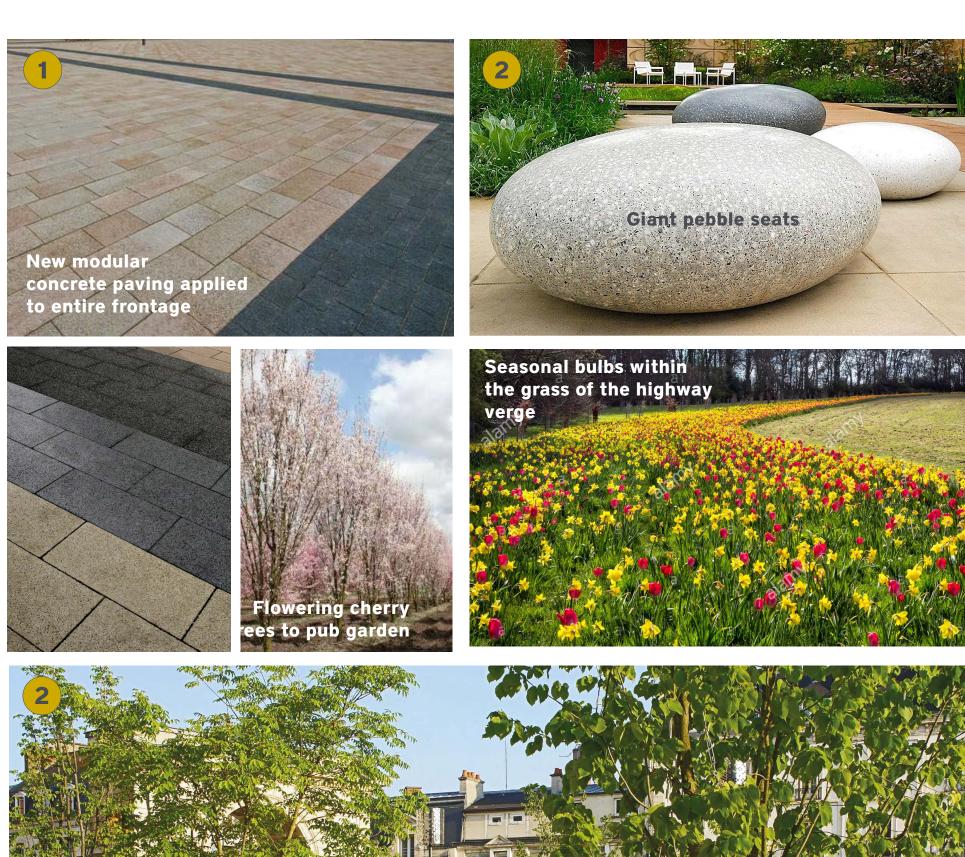







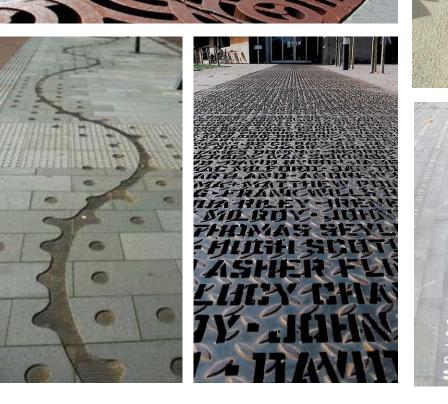



SCULPTURE and STREET FURNITURE

Sculpture and street furniture designed to

reference Springfields bulb growing history



