




Ordnance Survey, (c) Crown Copyright 2024. All rights reserved. Licence number 100022432

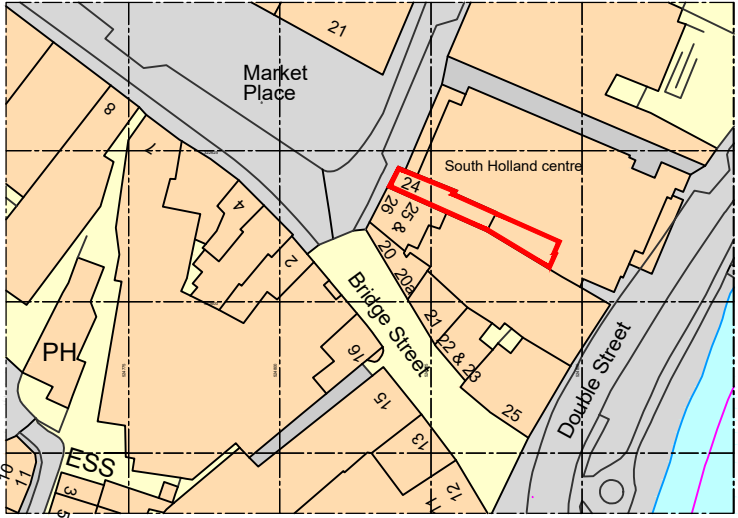

Ordnance Survey, (c) Crown Copyright 2024. All rights reserved. Licence number 100022432


Site Location Plan - as existing

Scale 1:1250 @ A3
 Site of works proposal outlined in red.
 Other land in same ownership/control outlined in blue.

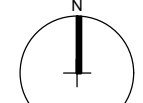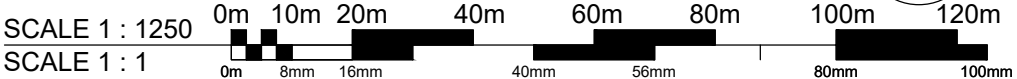

Site Block Plan - as existing

Scale 1:500 @ A3
 Site of proposed works outlined in red

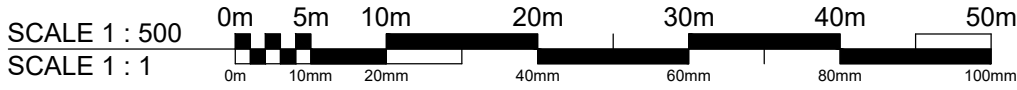

Rev P1 | 21.02.25 | PLANNING APPLICATION ISSUE | RCW

Client:
Mr Asgar & Mr Abbas Laxmidhar

Project: **Proposed conversion of upper floors to form flats, with external alterations at Spalding News, 24 Market Place, Spalding, PE11 1SS**

Date: June 2024
 Scale: As shown @ A3
 Drawn by: AJO
 Checked by: CLS

Drawing Number:
A1727-01
 Rev:
P1

DO NOT SCALE THIS DRAWING. THE CONTRACTOR IS DEEMED TO HAVE CHECKED ALL DIMENSIONS ON SITE AND REPORT ANY DISCREPANCIES TO OGLESBY & LIMB LTD. THE CONTENTS OF THIS DRAWING ARE COVERED BY COPYRIGHT AND REMAIN THE PROPERTY OF OGLESBY & LIMB LTD. WRITTEN APPROVAL MUST BE OBTAINED FROM OGLESBY & LIMB LTD PRIOR TO DUPLICATION OR REPRODUCTION OF THIS DRAWING OR ITS CONTENTS. ANY DIMENSIONS NOT SHOWN ARE TO BE CHECKED AND AGREED WITH OGLESBY & LIMB LTD.

Drawing Title:
Site Location and Block Plans as existing
 PLANNING APPLICATION ISSUE

Oglesby & Limb Ltd
 Chartered Architect

Suite 1, Market Chambers
 12 Market Place, Spalding, Lincs
 PE11 1SL

Tel: 01775 761196
 e-mail: design@o-l-ltd.co.uk

