



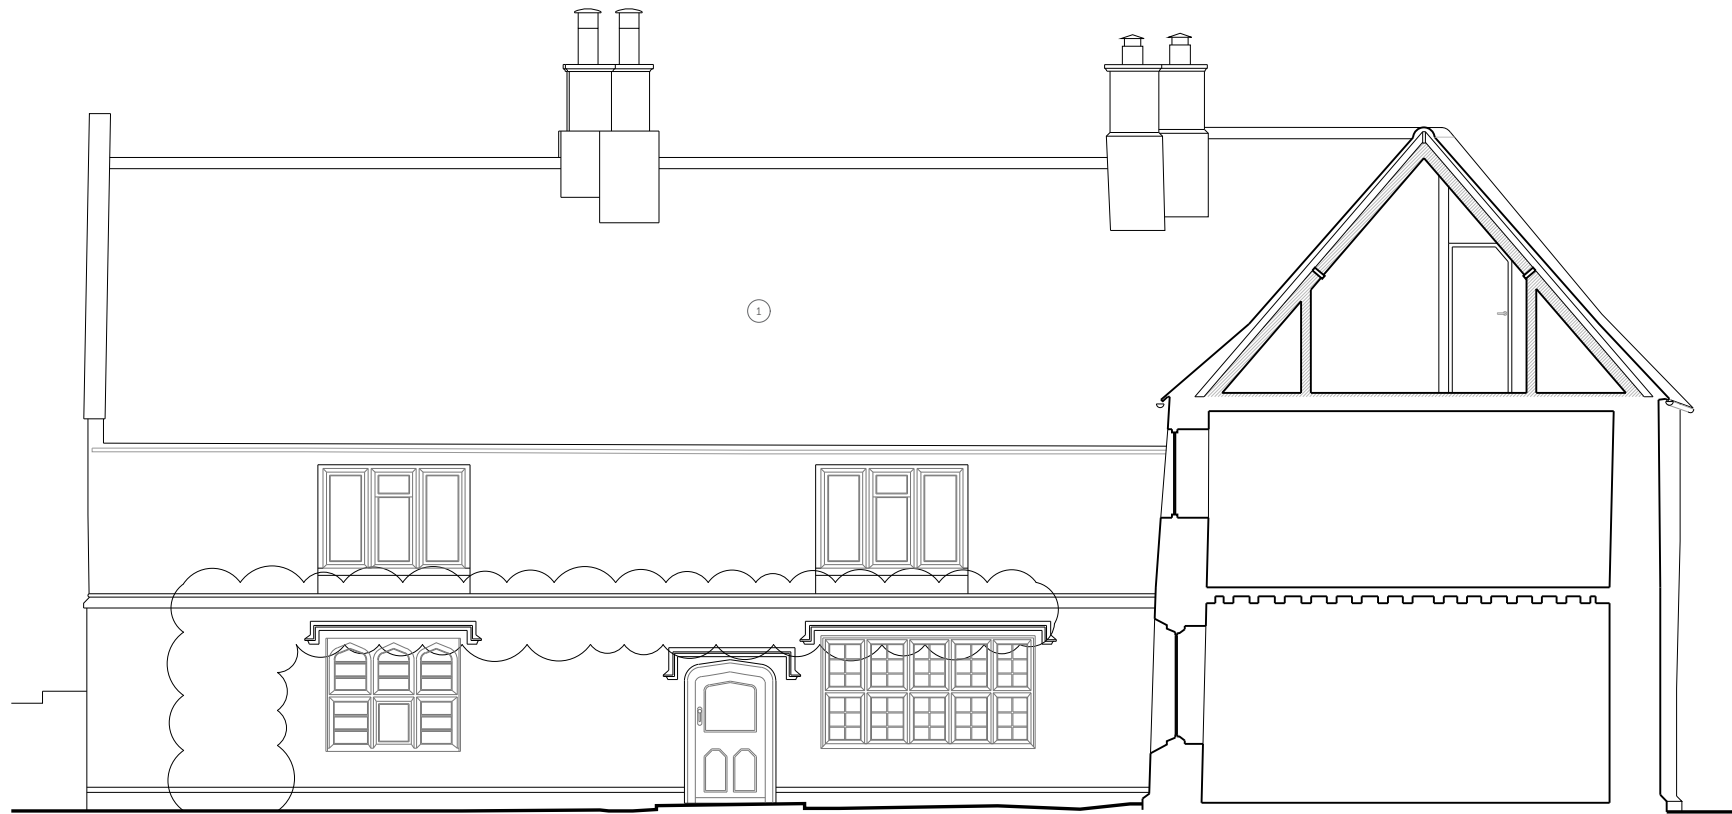


01 PROPOSED SECTION D-D

Scale 1:100

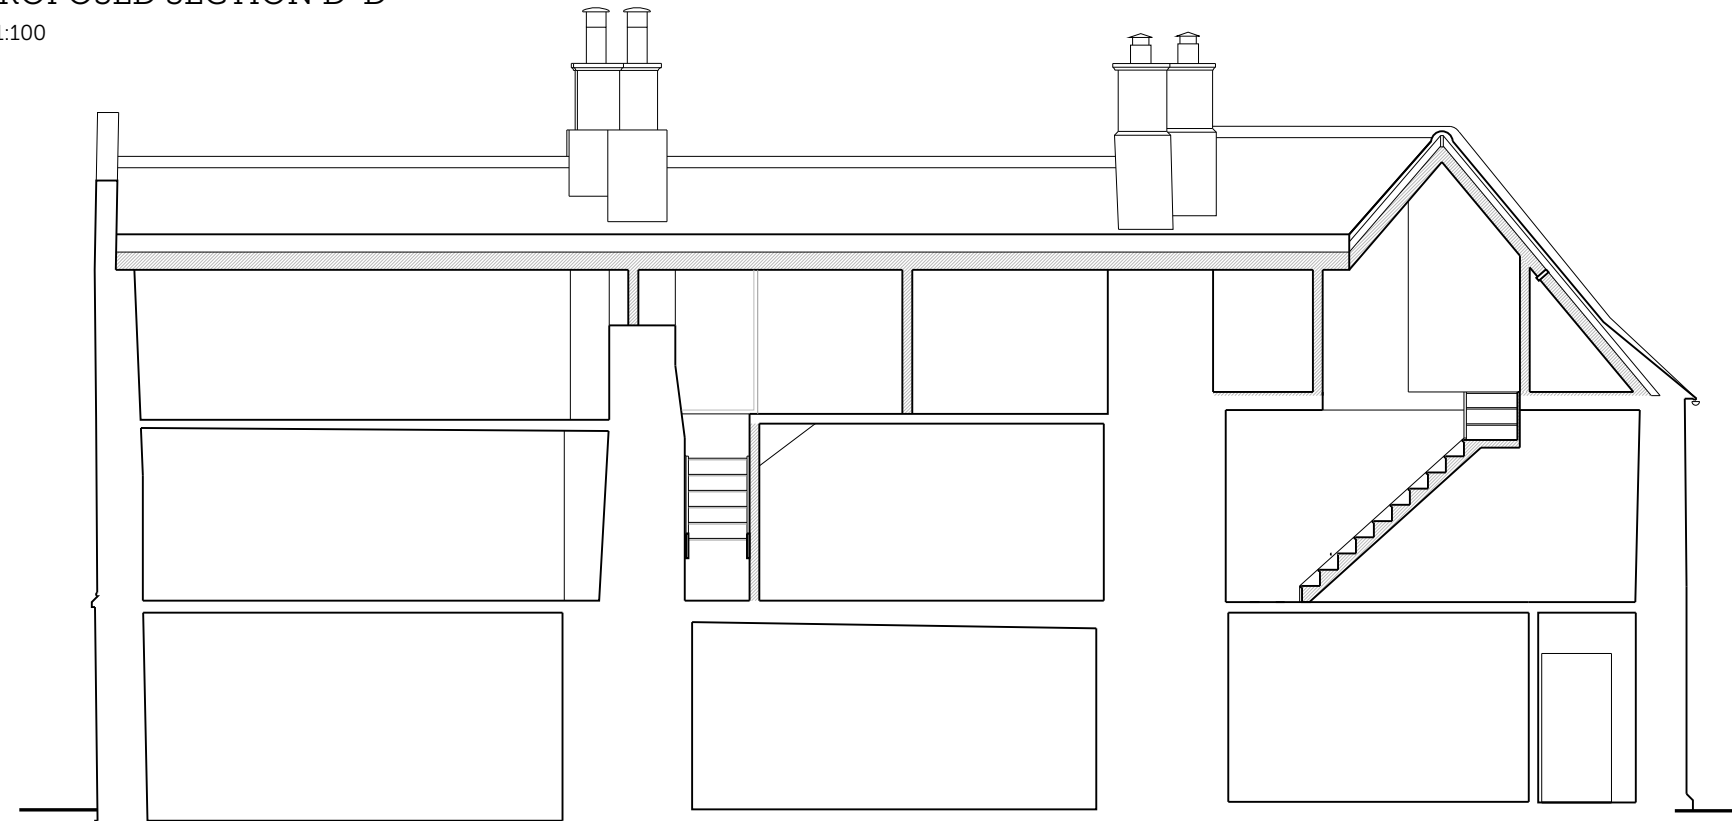

02 PROPOSED SECTION E-E

Scale 1:100

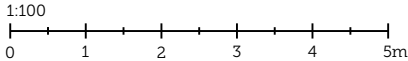

DRAWING NOTES

- ① Replace existing pan tile roof for handmade peg tiles.

PLANNING

PROJECT TITLE: MONK'S HOUSE, BOURNE RD, SPALDING				SCORER HAWKINS ARCHITECTS Lodge Farm Barns Skendleby, Spilsby Lincolnshire, PE23 4QF 01754 890089 projects@scorerhawkins.co.uk www.scorerhawkins.co.uk
DRAWING TITLE: PROPOSED SECTIONS D-D, E-E				
DRAWING NO: 2548-PP07	REVISION: -	PAGE SIZE: A3	SCALE: 1:100	