


## 01 | SITE LOCATION PLAN

Scale 1:1250 @ A3



## 02 | PROPOSED BLOCK PLAN

Scale 1:500 @ A3

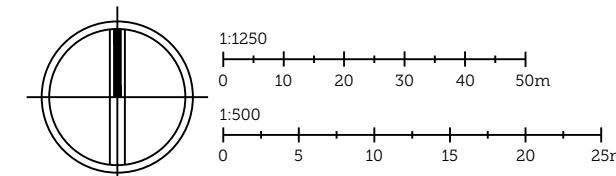

PROJECT TITLE:	MONK'S HOUSE, BOURNE RD, SPALDING		
DRAWING TITLE:	SITE LOCATION PLAN & BLOCK PLAN		
DRAWING NO.:	REVISION:	PAGE SIZE:	SCALE:
2548-OS	-	A3	1:1250 @ A3 1:500 @ A3