

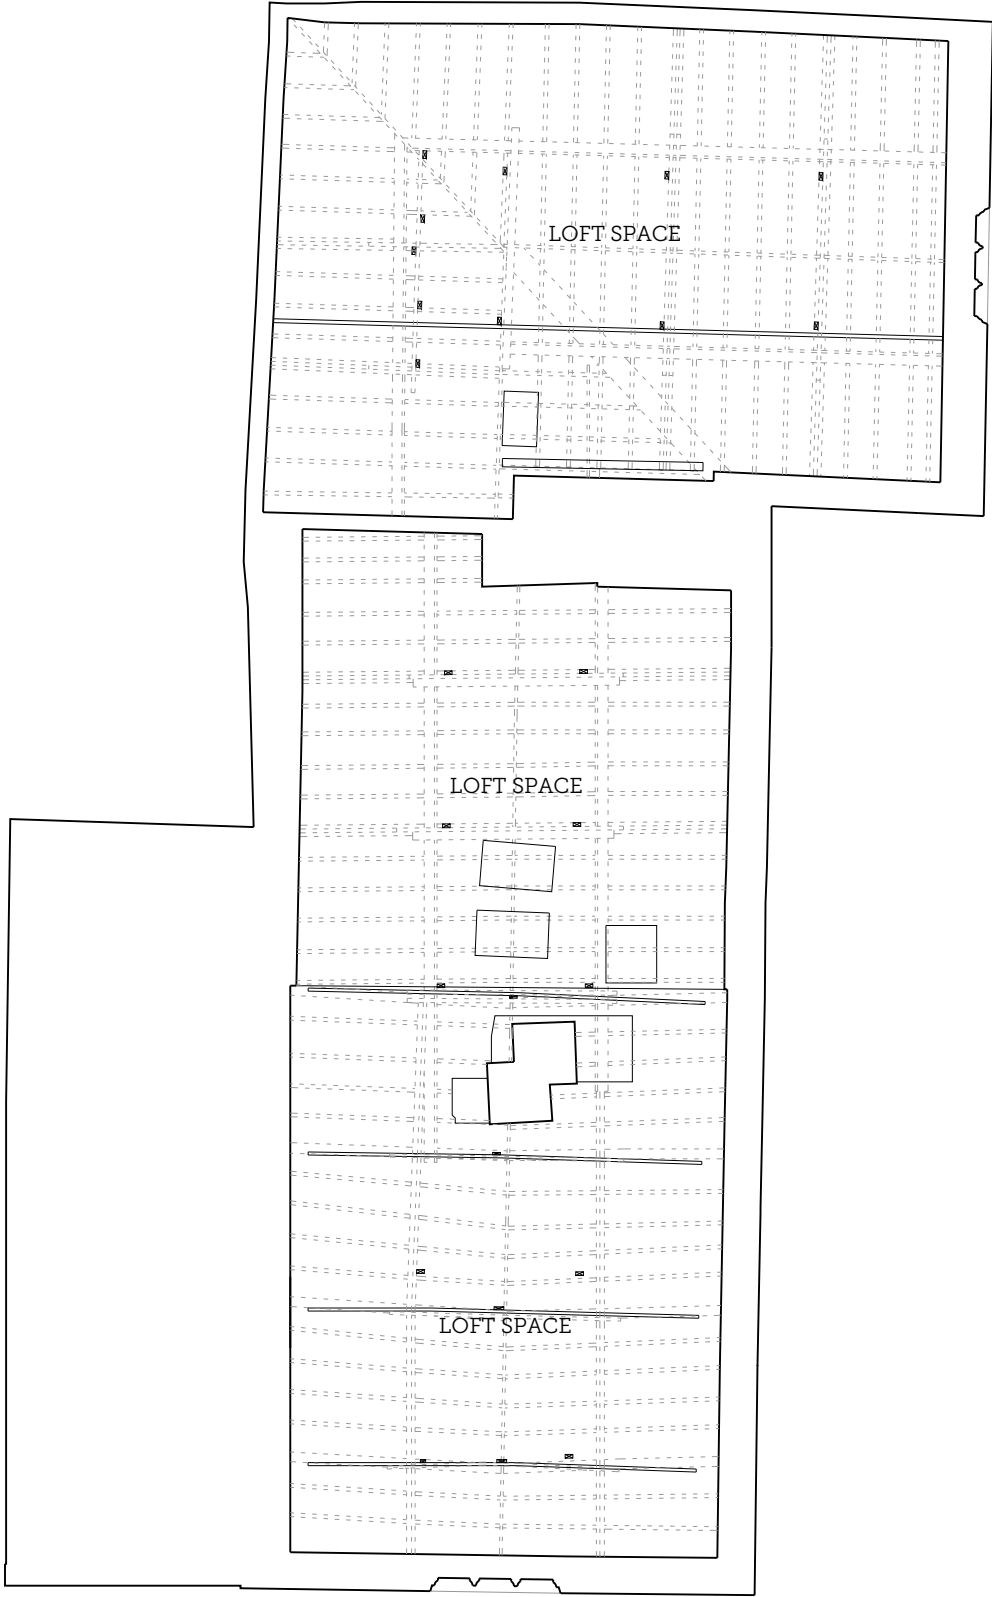


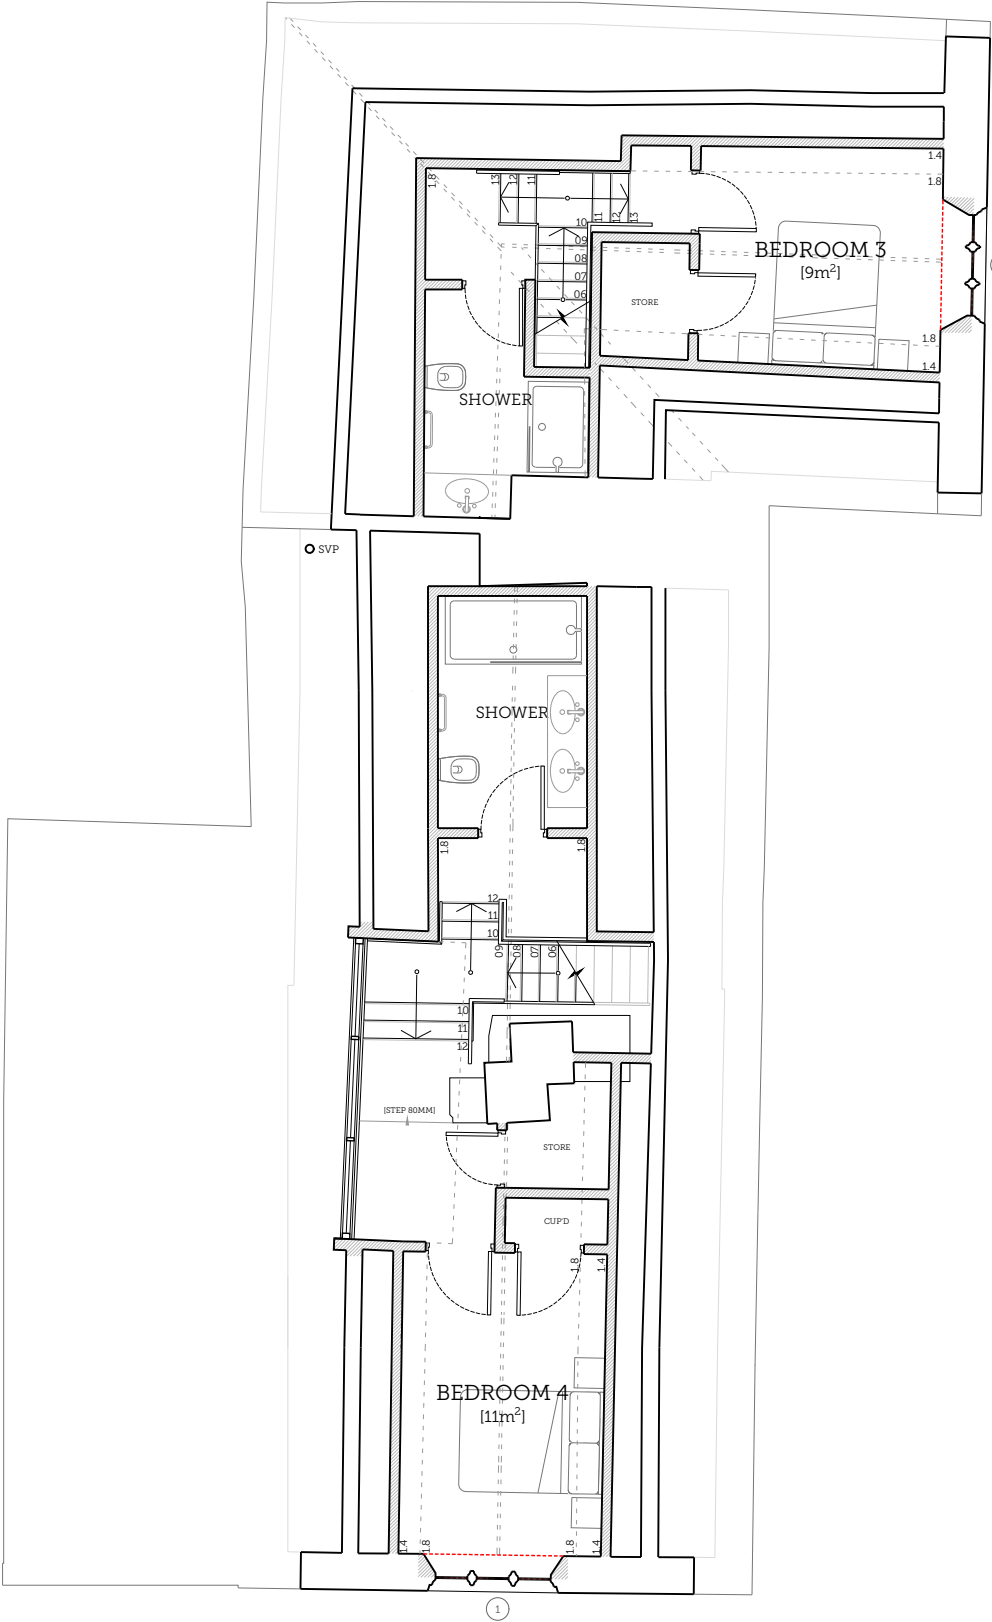

01 | EXISTING LOFT PLAN

Scale 1:100

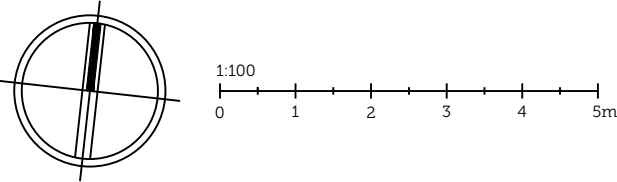

02 | PROPOSED LOFT PLAN

Scale 1:100

DRAWING NOTES

- ① Re-Instate window.

PLANNING

|                                                     |                |                  |                 |
|-----------------------------------------------------|----------------|------------------|-----------------|
| PROJECT TITLE:<br>MONK'S HOUSE, BOURNE RD, SPALDING |                |                  |                 |
| DRAWING TITLE:<br>LOFT PLANS                        |                |                  |                 |
| DRAWING NO:<br>2548-PP03                            | REVISION:<br>- | PAGE SIZE:<br>A3 | SCALE:<br>1:100 |

**SCORER  
HAWKINS  
ARCHITECTS**

Lodge Farm Barns  
Skendleby, Spillaby  
Lincolnshire, PE23 4QF

01754 890089  
projects@scorerhawkins.co.uk  
www.scorerhawkins.co.uk