



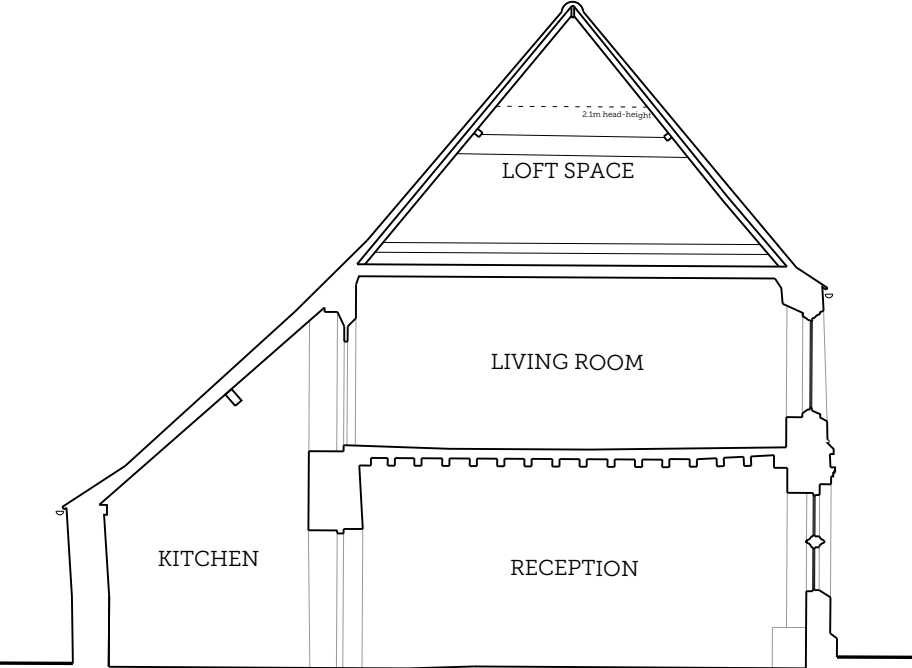


01 | EXISTING SECTION A-A

Scale 1:100

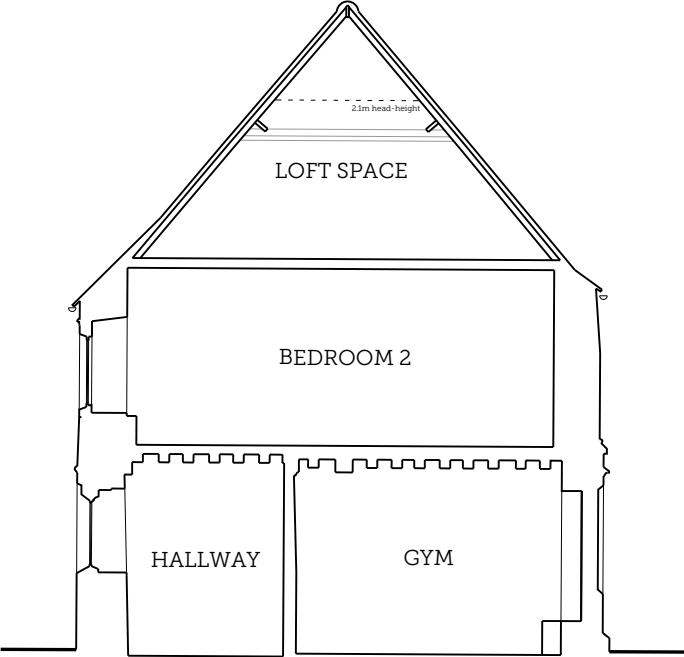

01 | EXISTING SECTION B-B

Scale 1:100

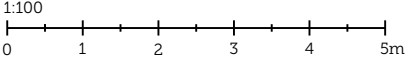

PLANNING				
PROJECT TITLE:			SCORER HAWKINS ARCHITECTS Lodge Farm Barns Skendleby, Spilsby Lincolnshire, PE23 4QF 01754 890089 projects@scorerhawkins.co.uk www.scorerhawkins.co.uk	
MONK'S HOUSE, BOURNE RD, SPALDING				
DRAWING TITLE:				
EXISTING SECTIONS A-A & B-B				
DRAWING NO:	REVISION:	PAGE SIZE:	SCALE:	
2548-EX.04	-	A3	1:100	