



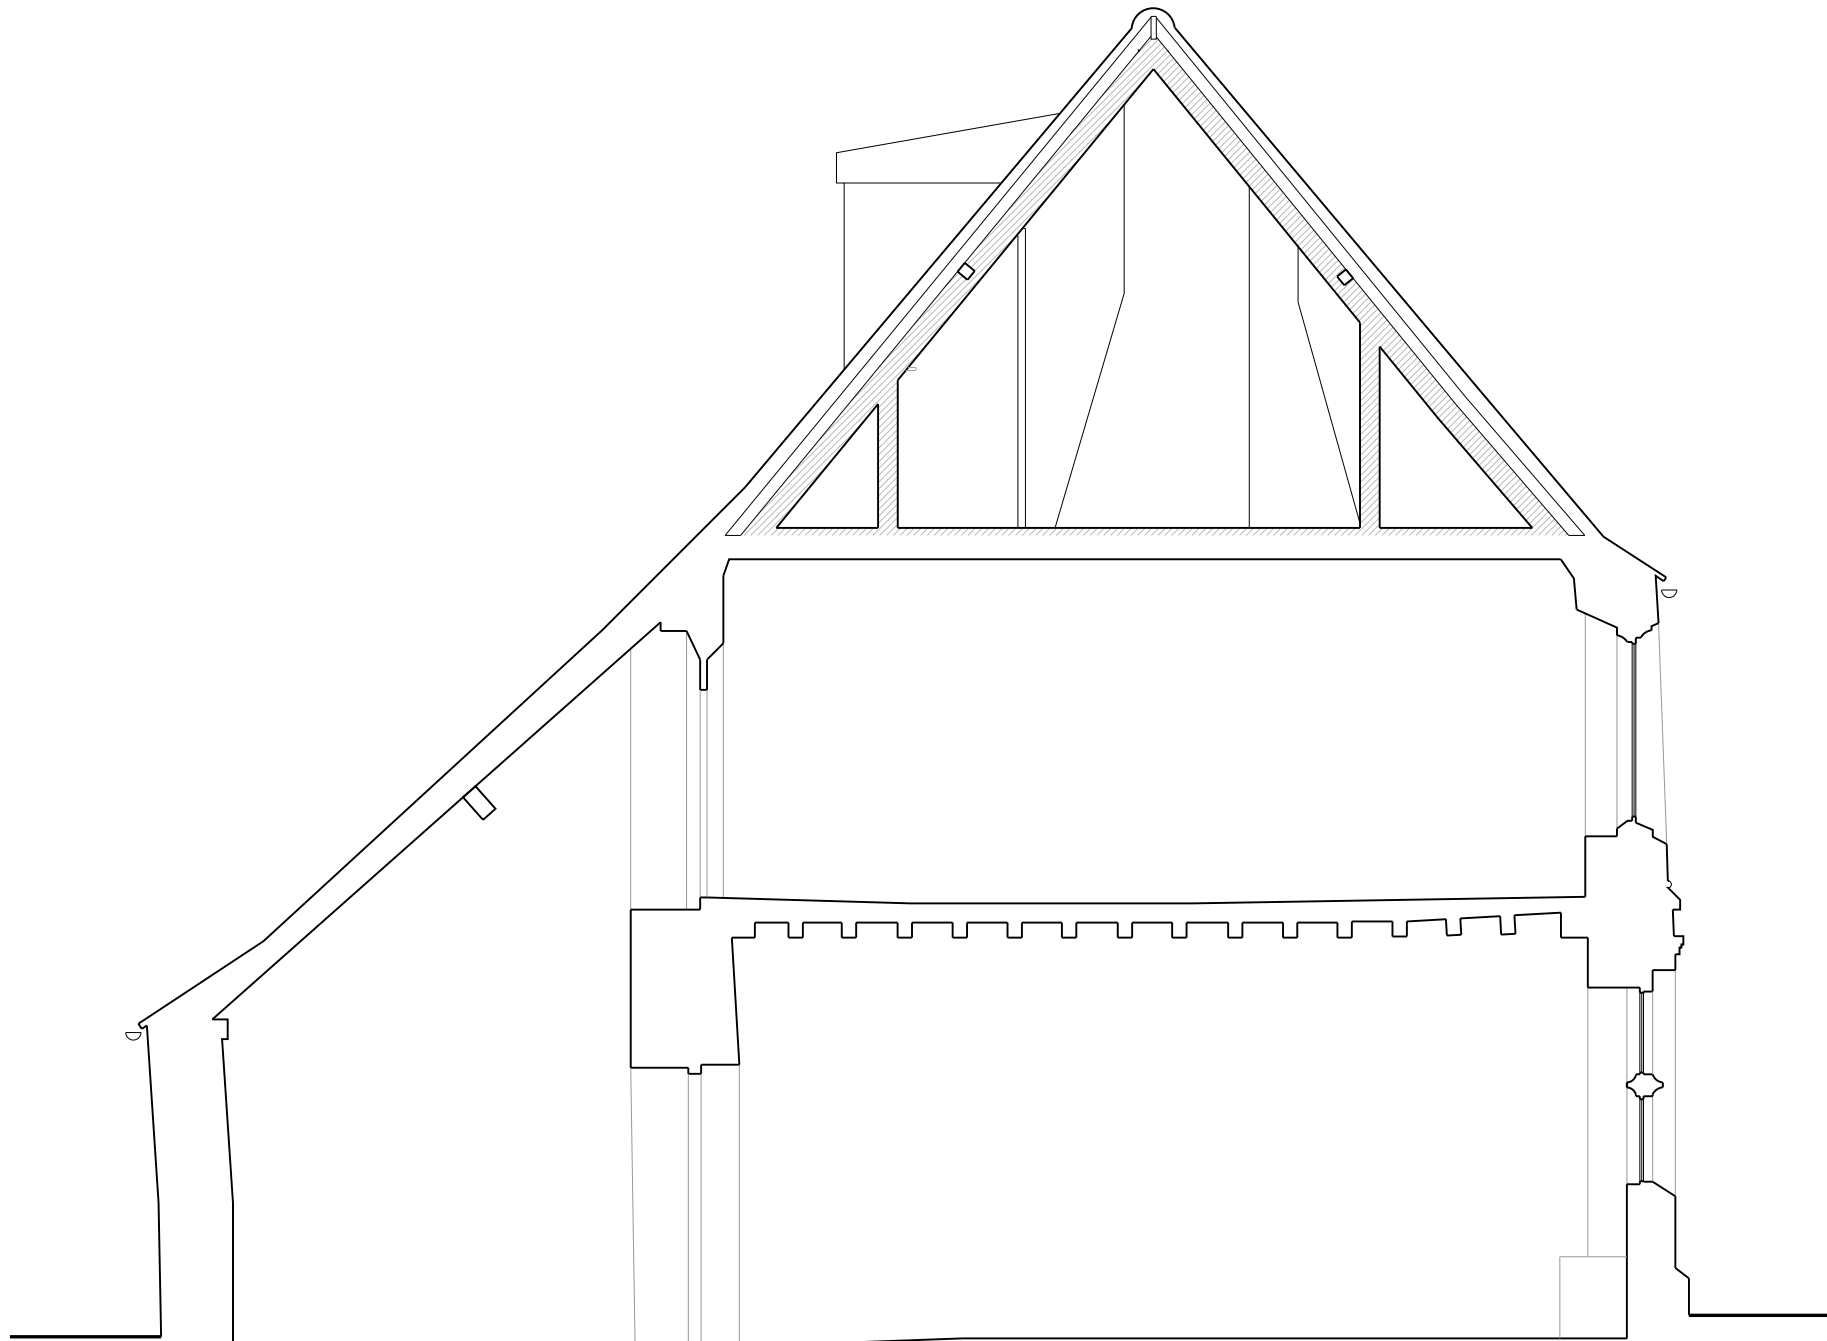

01 PROPOSED SECTION A-A
Scale 1:50

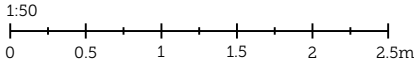

PLANNING				
PROJECT TITLE:		MONK'S HOUSE, BOURNE RD, SPALDING		
DRAWING TITLE:		PROPOSED SECTION A-A		
DRAWING NO:	REVISION:	PAGE SIZE:	SCALE:	
2548-PP04	-	A3	1:50	

**SCORER
HAWKINS
ARCHITECTS**

Lodge Farm Barns
Skendleby, Spilsby
Lincolnshire, PE23 4QF

01754 890089
projects@scorerhawkins.co.uk
www.scorerhawkins.co.uk